



AUSTRALASIAN HFG STANDARD COMPONENTS

Room Layout Sheet

Room Name	Ensuite - Inboard	RLS Room Code	ENS-ST-A2
		RDS Room Code	ENS-ST

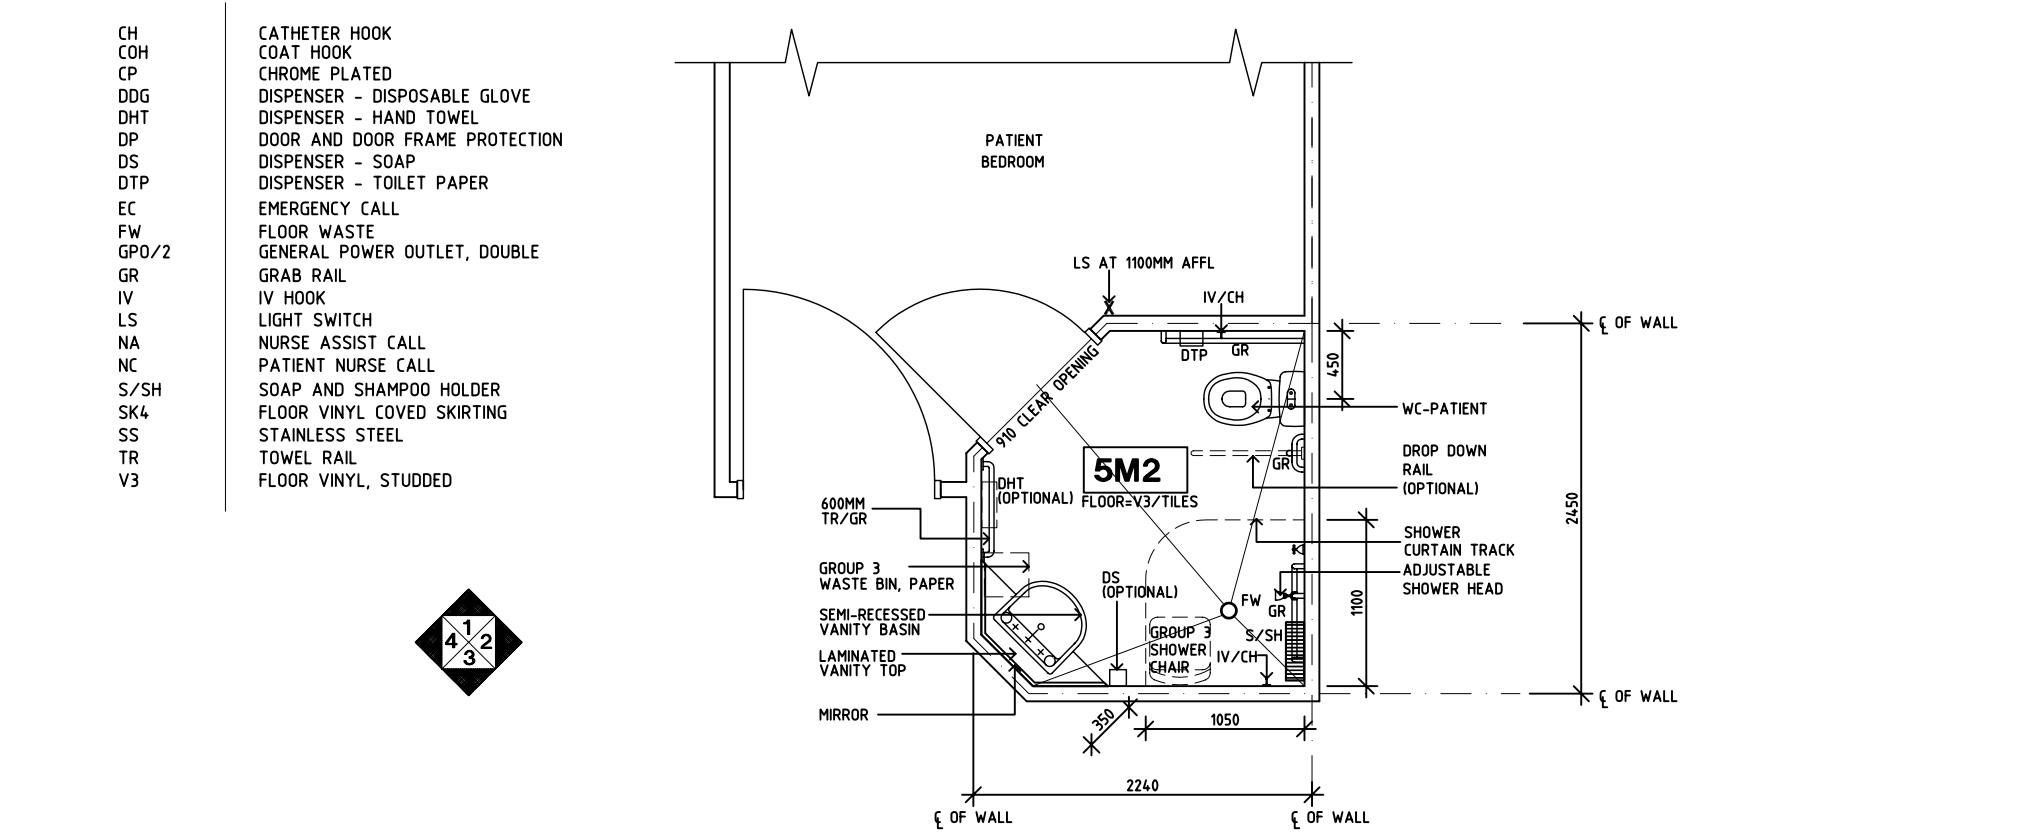


PLAN

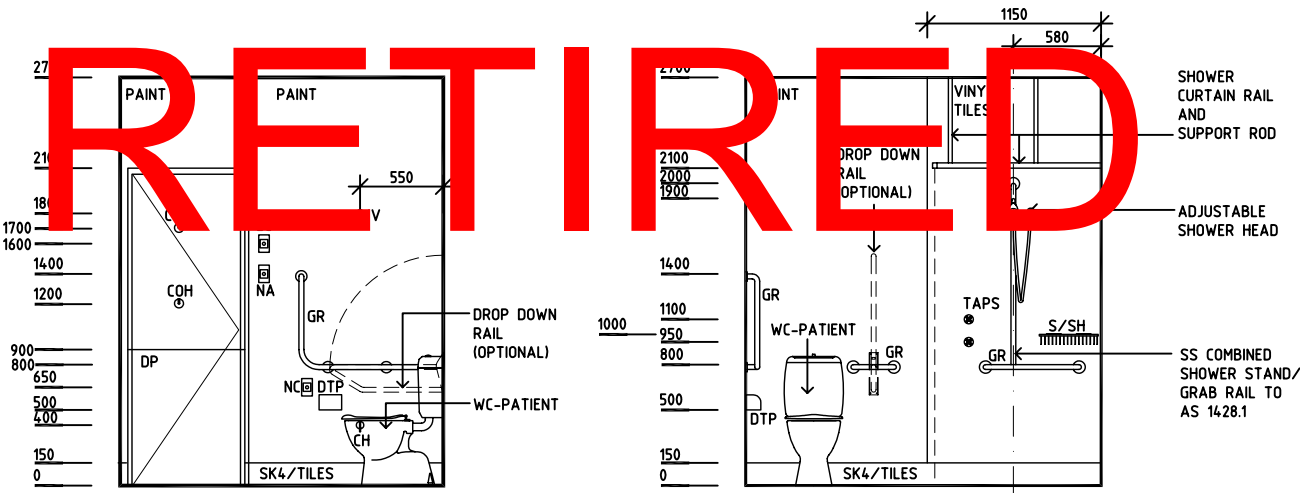

ELEVATION 1

ELEVATION 2

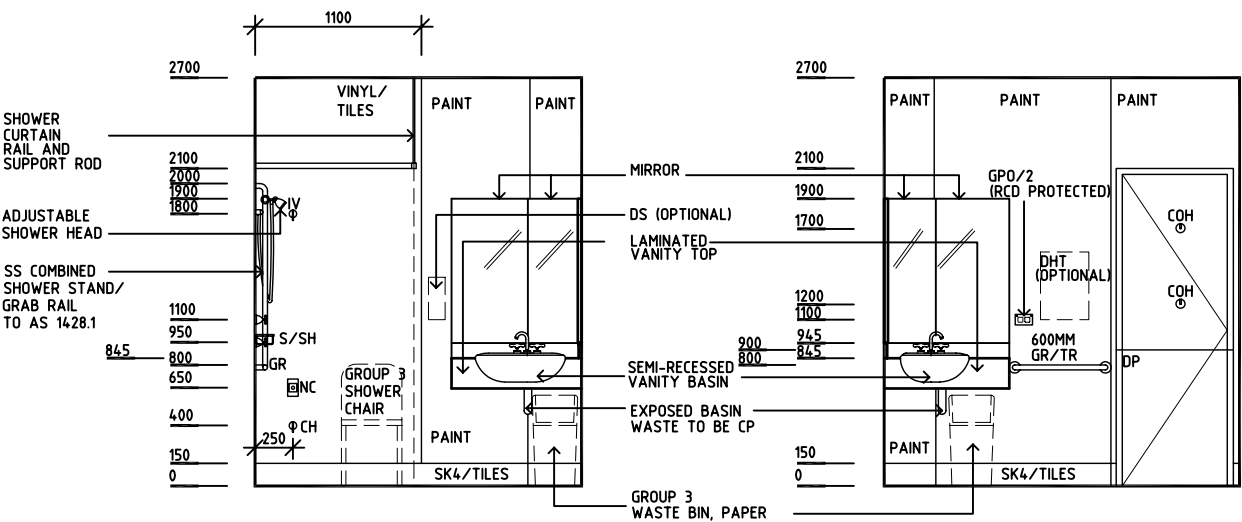

ELEVATION 3

ELEVATION 4

REV	DESCRIPTION	DATE	BY	REV	DESCRIPTION	DATE	BY	REV	DESCRIPTION	DATE	BY
1	FIRST ISSUE	2.8.05	AL								
2	SECOND ISSUE	18.4.06	ADS								

Australasian

HFG

HCAMC

in association with

UNSW

HPI

DESIGNED

AL/JH

APPROVED

DB

SCALE(S)

1:50 in A3

ZONE(S)

CAD FILE NAME

ENS-ST-A2

PAPER DRAWING ID

ENS-ST-A2