

AUSTRALASIAN HFG STANDARD COMPONENTS


Room Layout Sheet

Room Name Procedure Room, 16m2


RLS Room Code PROC-16
RDS Room Code PROC-16

- AS
COM/2
DP
DDG
DHT
DS
DSA
EC
GPO/1
GPO/1 EP
GPO/2
GPO/C
LS/P
LS/R
MA
NA
NC
NO
O2
OPS
RCD
SK4
S
V1

ADJUSTABLE SHELF
COMMUNICATION OUTLET DOUBLE
DOOR AND FRAME PROTECTION
DISPENSER - DISPOSABLE GLOVE
DISPENSER - HAND TOWEL
DISPENSER - SOAP
DISPENSER - SOAP ANTISEPTIC
EMERGENCY CALL
GENERAL PURPOSE OUTLET SINGLE
EMERGENCY POWER - SINGLE
GENERAL PURPOSE OUTLET DOUBLE
GENERAL PURPOSE OUTLET - CLEANER
LIGHT SWITCH - PROCEDURE LIGHT
LIGHT SWITCH - ROOM
MEDICAL AIR
NURSE ASSIST CALL
PATIENT/NURSE ASSIST
NITROUS OXIDE
OXYGEN
OBSERVATION PANEL WITH SLIDING COVER
RESIDUAL CURRENT DEVICE
FLOOR VINYL COVED SKIRTING
SUCTION
VINYL FLOORING, STANDARD

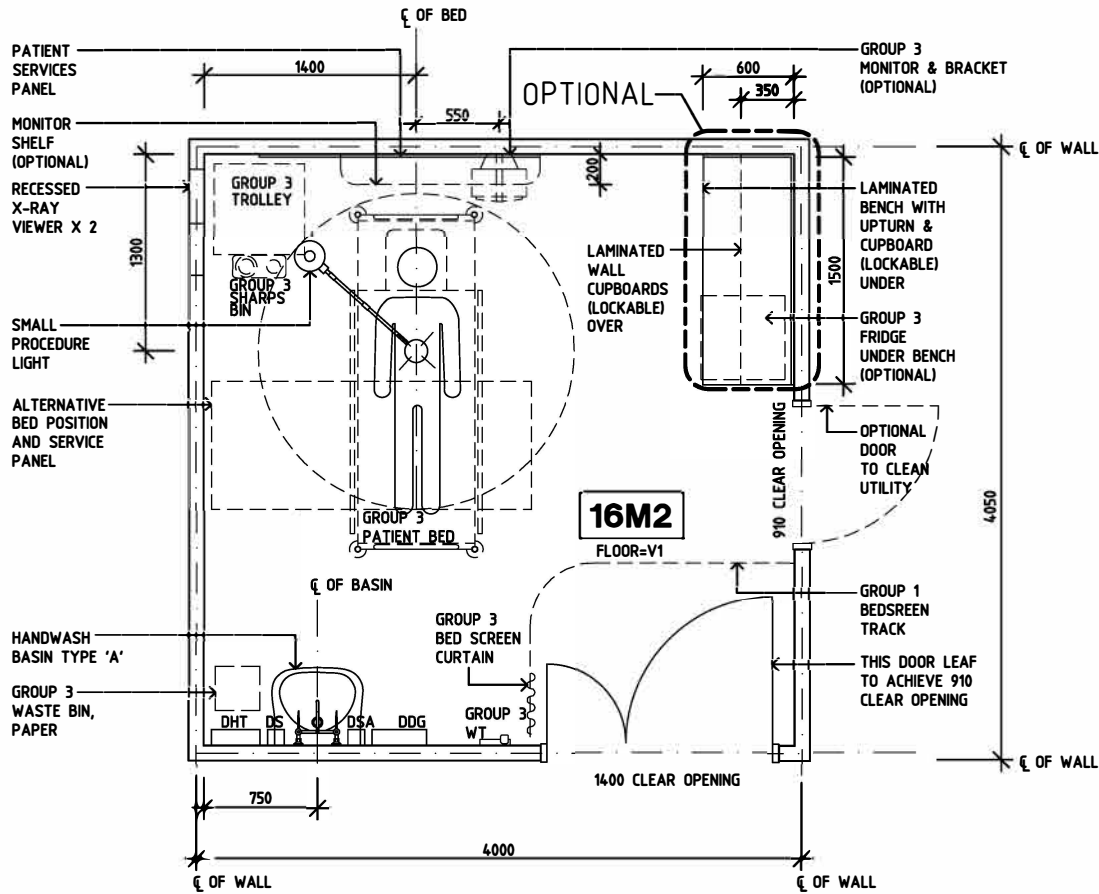


PLAN

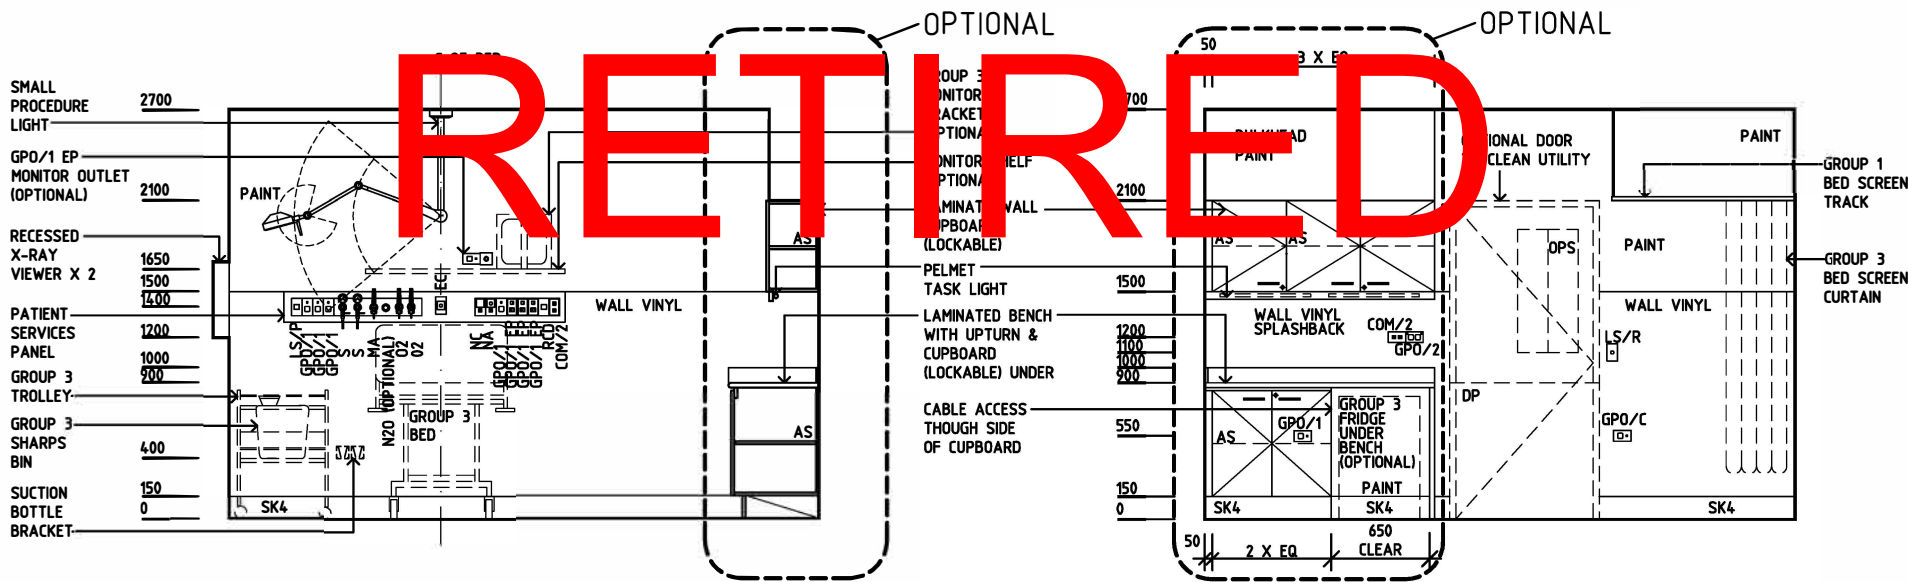


ELEVATION 1

ELEVATION 2

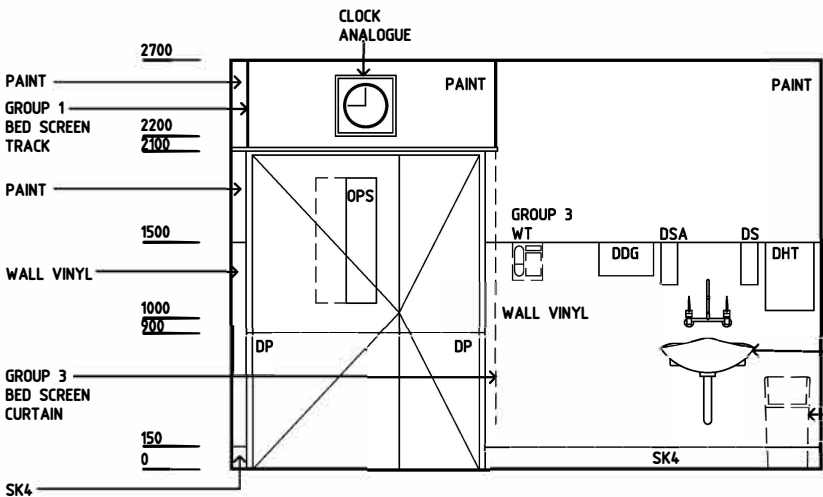

ELEVATION 3

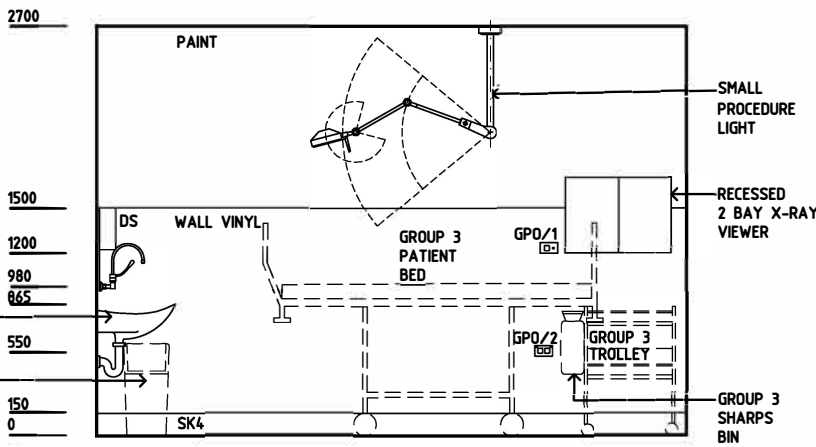

ELEVATION 4

REV	DESCRIPTION	DATE	BY	REV	DESCRIPTION	DATE	BY	REV	DESCRIPTION	DATE	BY
1	FIRST ISSUE	7.6.05	AL								
2	2009 AUS HFG REVIEW, GENERAL REVISION	10.03.09	CT								

Australasian HFG	AHIA in association with UNSW	HPI	DESIGNED	APPROVED	SCALE(S)	ZONE(S)
			AL	DB	1:50 in A3	
			CAD FILE NAME PROC -16		PAPER DRAWING ID PROC-16	