
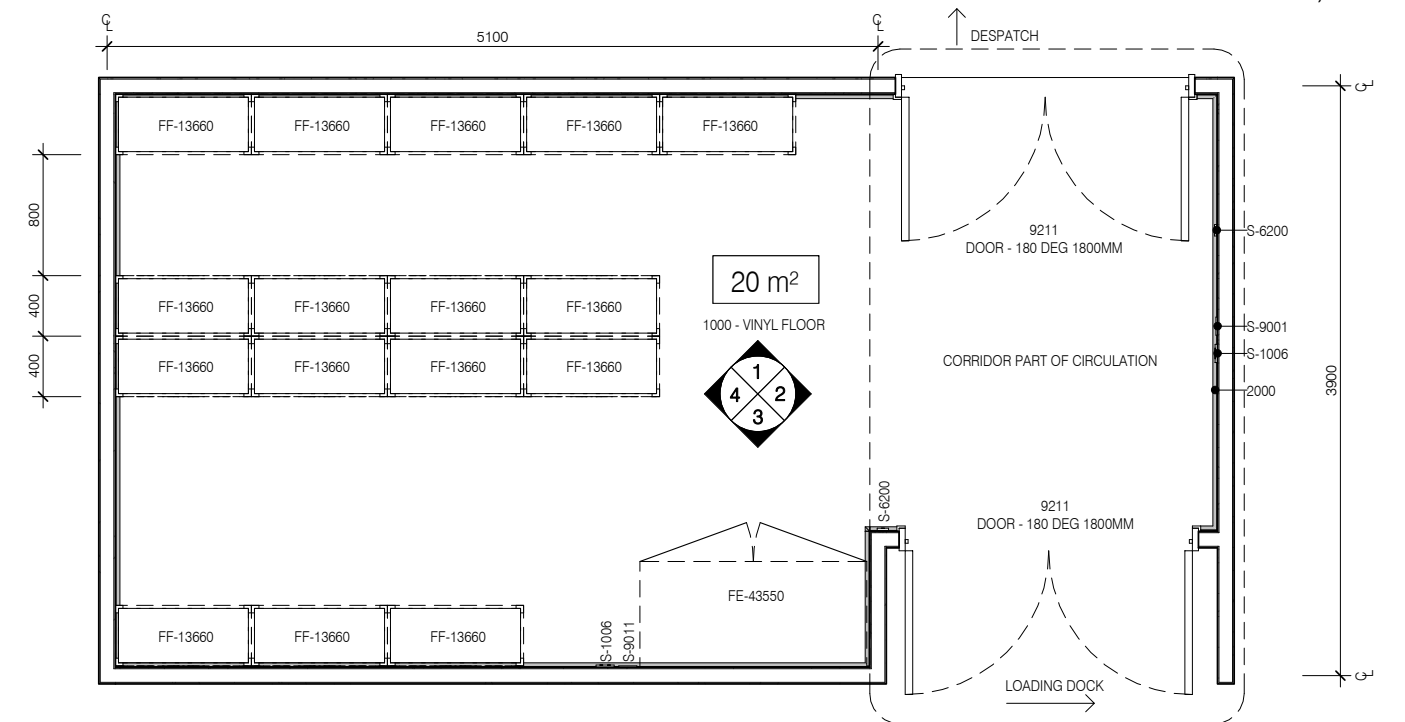



Room Layout Sheet

1:50 2.5m 2 1.5 1 0.5 0


Room Name:

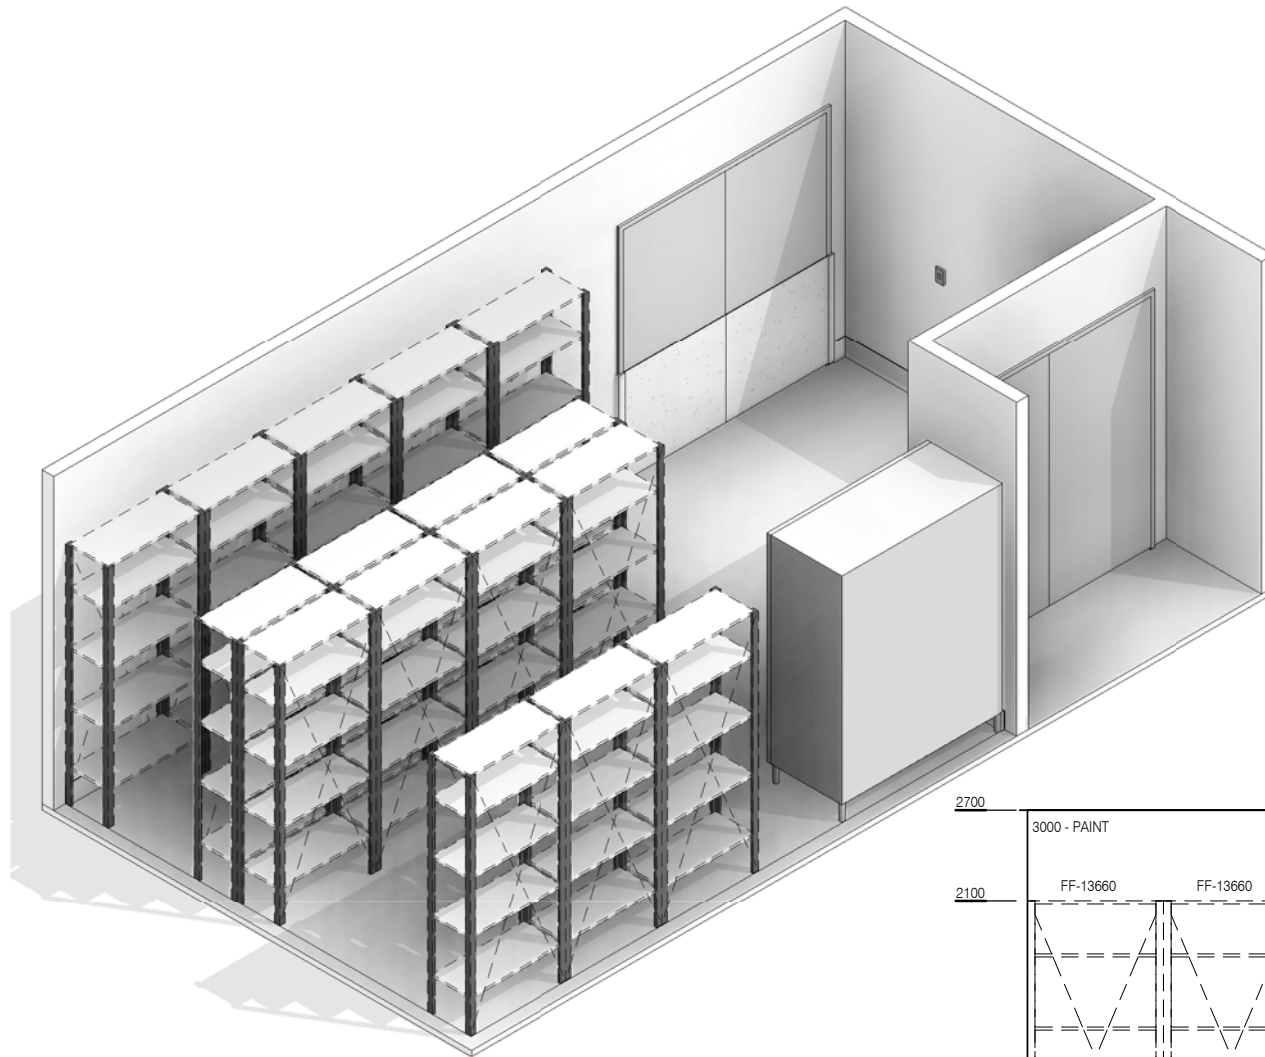


PLAN

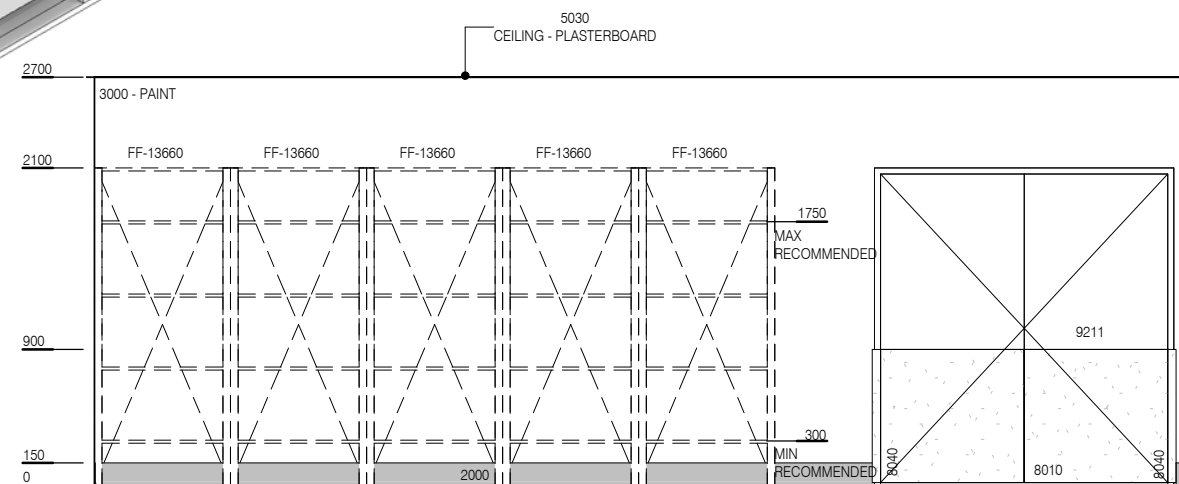


ELEVATION 1

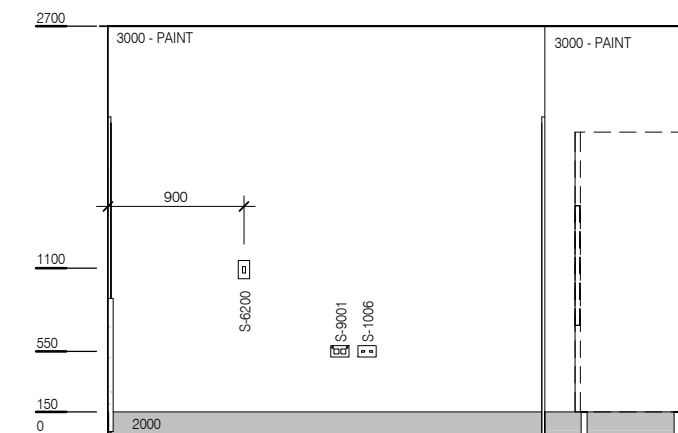

ELEVATION 2

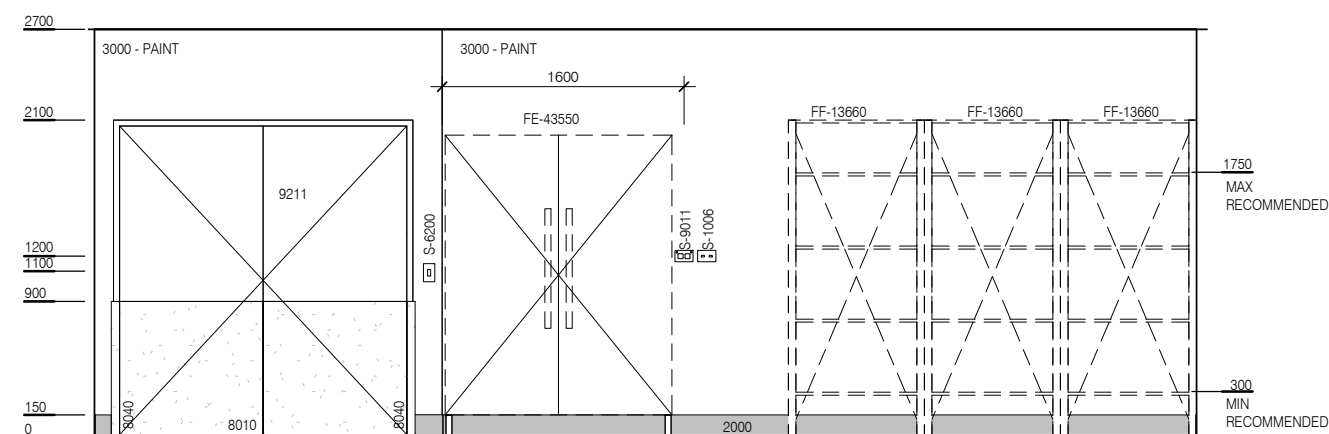

ELEVATION 3

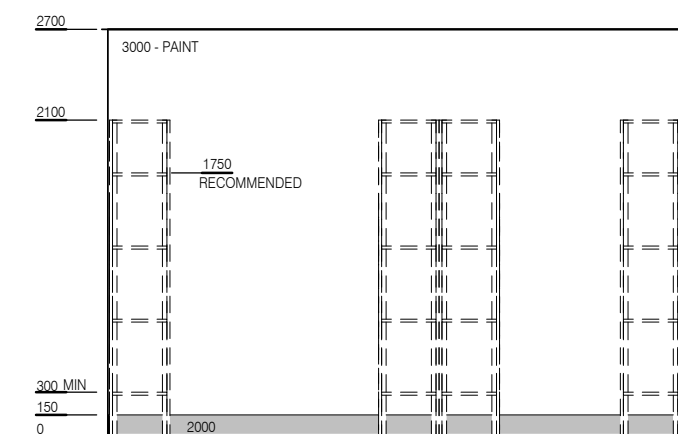

ELEVATION 4

BIMID	DESCRIPTION
2000	FLOOR VINYL COVERED SKIRTING
2530	DOOR PROTECTION PLATE -2530
8010	DOOR PROTECTION
8040	DOOR PROTECTION - FRAME
FE-43550	REFRIGERATOR -DOUBLE DOOR
FF-13660	METAL SHELVING - 900 X 400 X2100
S-1006	VOICE DATA OUTLET - DOUBLE
S-6200	LIGHT SWITCH
S-9001	GENERAL POWER OUTLET - DOUBLE
S-9011	EMERGENCY POWER OUTLET - DOUBLE

REV	DESCRIPTION	DATE
3	This RLS has been redocumented	01.03.2016

FOR GUIDANCE

SCALE	RLS Room Code	Room Tag	REV
1 : 50 @ A3	STBK-20	1.211	3

