

AUSTRALASIAN HFG STANDARD COMPONENTS

Room Layout Sheet

Room Name 1 Bed Room - Back to Back Ensuites (Mental Health)

RLS Room Code 1 BR-MH-C

RDS Room Code 1 BR-MH

- FS

GPO/1

GPO/C

LS/ENS

LS/NL

LS/R

LS/RL

NA

NC

OP

SK5
- FIXED SHELF

GENERAL PURPOSE OUTLET- SINGLE

GENERAL PURPOSE OUTLET- CLEANER'S

LIGHT SWITCH - ENSUITE

LIGHT SWITCH - NIGHT LIGHT

LIGHT SWITCH - ROOM


LIGHT SWITCH - READING LIGHT

NURSE ASSIST CALL


PATIENT NURSE CALL

OBSERVATION PANEL


FEATHER EDGE VINYL SKIRTING

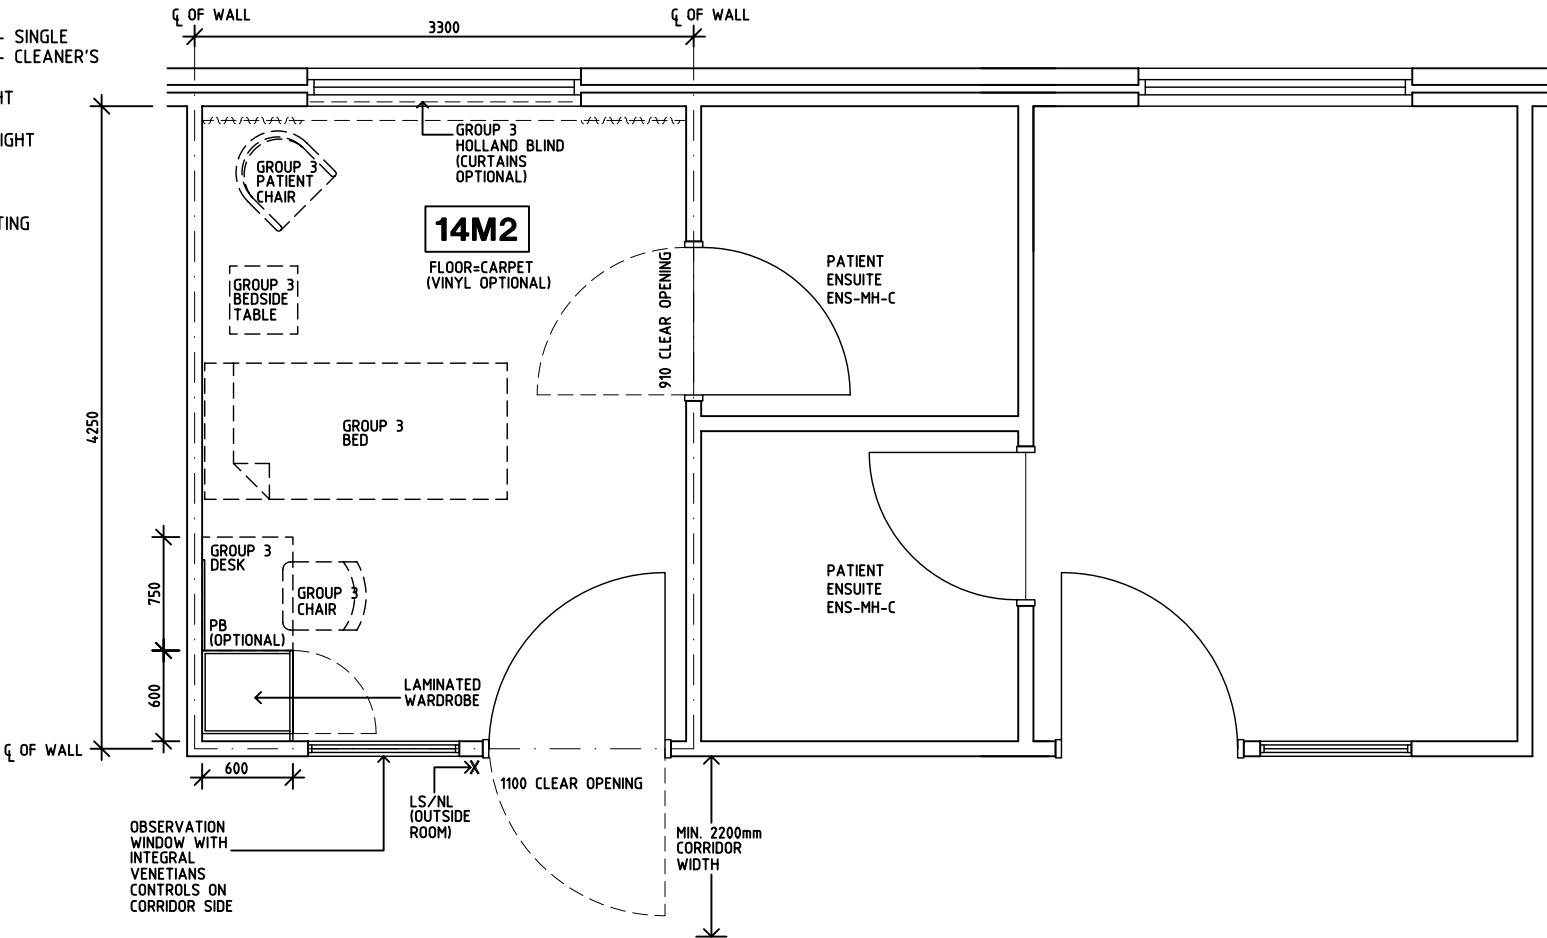


PLAN

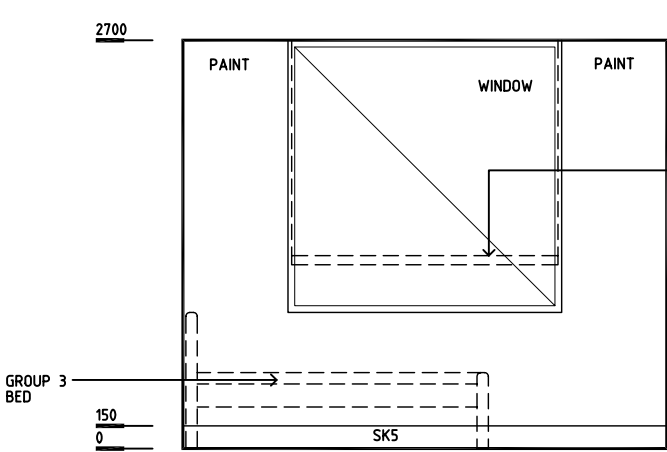


ELEVATION 1

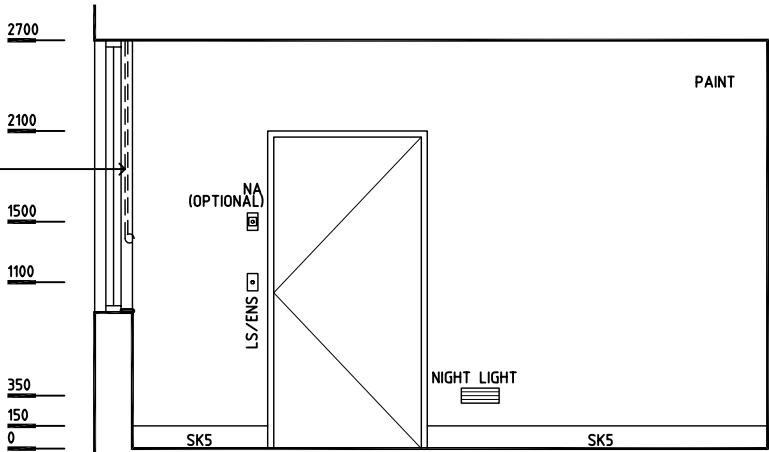

ELEVATION 2

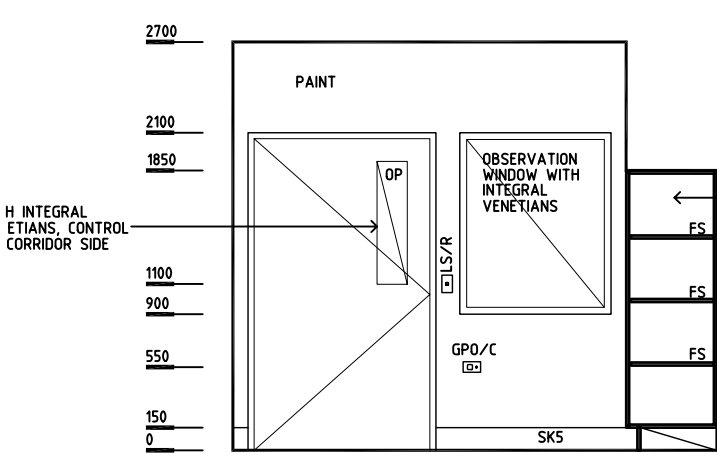

ELEVATION 3

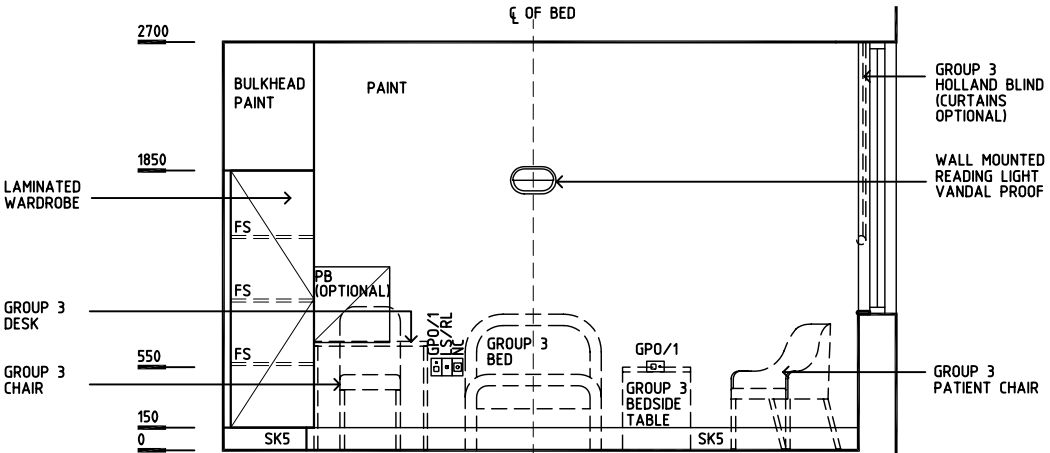

ELEVATION 4

REV	DESCRIPTION	DATE	BY	REV	DESCRIPTION	DATE	BY	REV	DESCRIPTION	DATE	BY
1	FIRST ISSUE	8.10.03	CC								
2	ROOM DIMENSIONS REVISED	28.10.03	CC								
3	GENERAL REVISION INCL NAME CHANGE	3.6.05	AL								

Australasian

HFG

HCAMC

in association with

UNSW

HPI

DESIGNED	APPROVED	SCALE(S)	ZONE(S)
CC	DB	1:50 in A3	
CAD FILE NAME		PAPER DRAWING ID	
1 BR-MH-C		1 BR-MH-C	