

AUSTRALASIAN HFG STANDARD COMPONENTS

Room Layout Sheet

Room Name 2 Bed Room - Shared Ensuite

RLS Room Code 2 BR-ST-C

RDS Room Code 2 BR-ST

- AS

CG

COM/2

DDG

DHT

DP

DS

DSA

EC

FS

GPO/1

GPO/1EP

GPO/C

LS/B

LS/ENS

LS/R

LS/UDL

MA

NA

NC

O2

RCD

S

SBB

SK4

V1

V6
- ADJUSTABLE SHELF

CORNER GUARD

COMMUNICATION OUTLET - DOUBLE

DISPENSER - DISPOSABLE GLOVES

DISPENSER - HAND TOWEL

DOOR AND DOOR FRAME PROTECTION

DISPENSER - SOAP

DISPENSER - SOAP ANTISEPTIC

EMERGENCY CALL

FIXED SHELF

GENERAL PURPOSE OUTLET-SINGLE

EMERGENCY POWER - SINGLE

GENERAL PURPOSE OUTLET- CLEANER'S

LIGHT SWITCH - BED

LIGHT SWITCH - ENSUITE

LIGHT SWITCH - ROOM

LIGHT SWITCH - UP-DOWN LIGHT

MEDICAL AIR

NURSE ASSIST CALL

PATIENT NURSE CALL

OXYGEN

RESIDUAL CURRENT DEVICE


SUCTION

SUCTION BOTTLE BRACKET


FLOOR VINYL COVED SKIRTING

VINYL FLOORING, STANDARD

VINYL FLOORING, TEXTURED

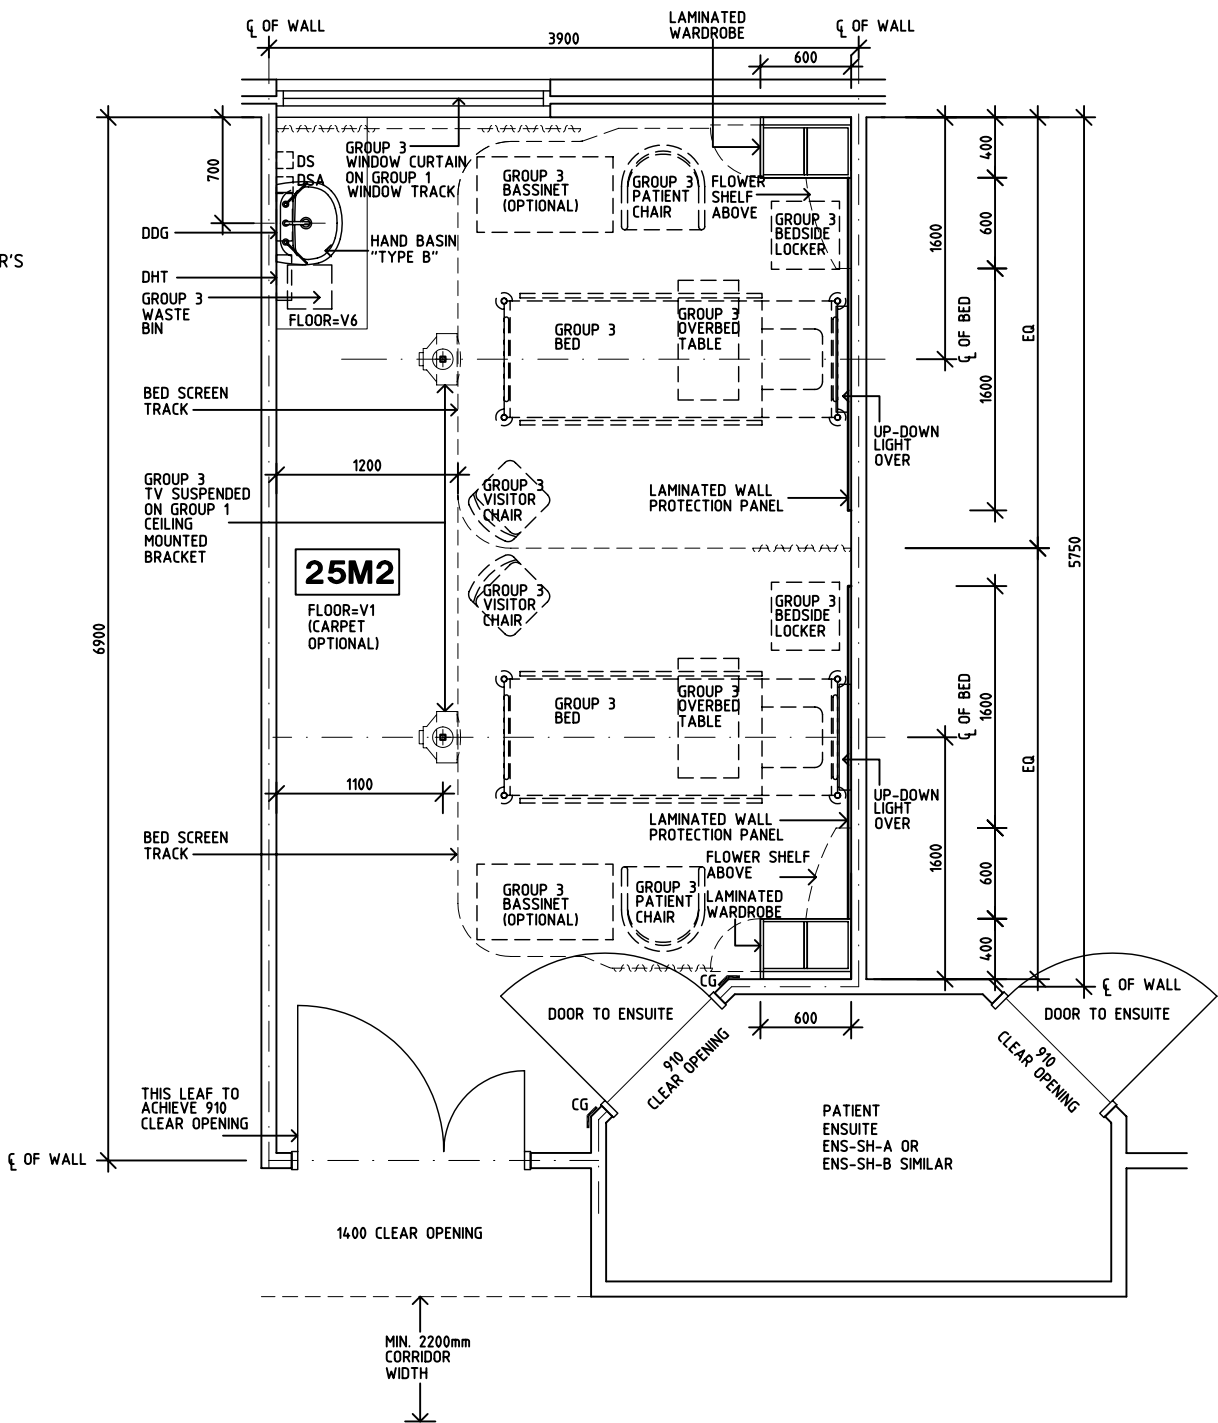

PLAN

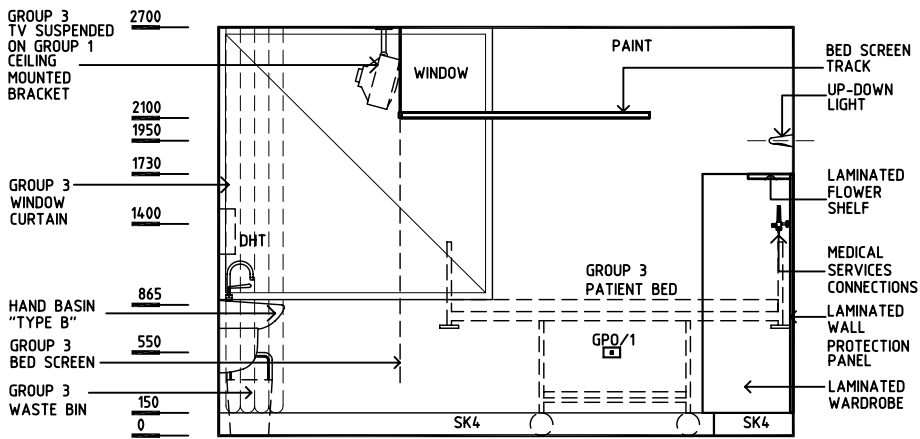

ELEVATION 1

REV	DESCRIPTION	DATE	BY	REV	DESCRIPTION	DATE	BY	REV	DESCRIPTION	DATE	BY
1	FIRST ISSUE	10.10.03	CC								
2	GENERAL REVISIONS INCL NAME CHANGE	1.6.05	AL								

<b>Australasian</b> HFG	<b>HCAMC</b> in association with UNSW	HPI	DESIGNED	APPROVED	SCALE(S)	ZONE(S)
			CC/AL	DB	1:50 in A3	
			CAD FILE NAME	PAPER DRAWING ID		
2 BR-ST-C			2 BR-ST-Ca			

AUSTRALASIAN HFG STANDARD COMPONENTS


Room Layout Sheet

Room Name2 Bed Room - Shared Ensuite


RLS Room Code2 BR-ST-C

RDS Room Code2 BR-ST


- AS  
CG  
COM/2  
DDG  
DHT  
DP  
DS  
DSA  
EC  
FS  
GPO/1  
GPO/1EP  
GPO/C  
LS/B  
LS/ENS  
LS/R  
LS/UDL  
MA  
NA  
NC  
O2  
RCD  
S  
SBB  
SK4  
V1  
V6
- ADJUSTABLE SHELF  
CORNER GUARD  
COMMUNICATION OUTLET - DOUBLE  
DISPENSER - DISPOSABLE GLOVES  
DISPENSER - HAND TOWEL  
DOOR AND DOOR FRAME PROTECTION  
DISPENSER - SOAP  
DISPENSER - SOAP ANTISEPTIC  
EMERGENCY CALL  
FIXED SHELF  
GENERAL PURPOSE OUTLET-SINGLE  
EMERGENCY POWER - SINGLE  
GENERAL PURPOSE OUTLET- CLEANER'S  
LIGHT SWITCH - BED  
LIGHT SWITCH - ENSUITE  
LIGHT SWITCH - ROOM  
LIGHT SWITCH - UP-DOWN LIGHT  
MEDICAL AIR  
NURSE ASSIST CALL  
PATIENT NURSE CALL  
OXYGEN  
RESIDUAL CURRENT DEVICE  
SUCTION  
SUCTION BOTTLE BRACKET  
FLOOR VINYL COVED SKIRTING  
VINYL FLOORING, STANDARD  
VINYL FLOORING, TEXTURED

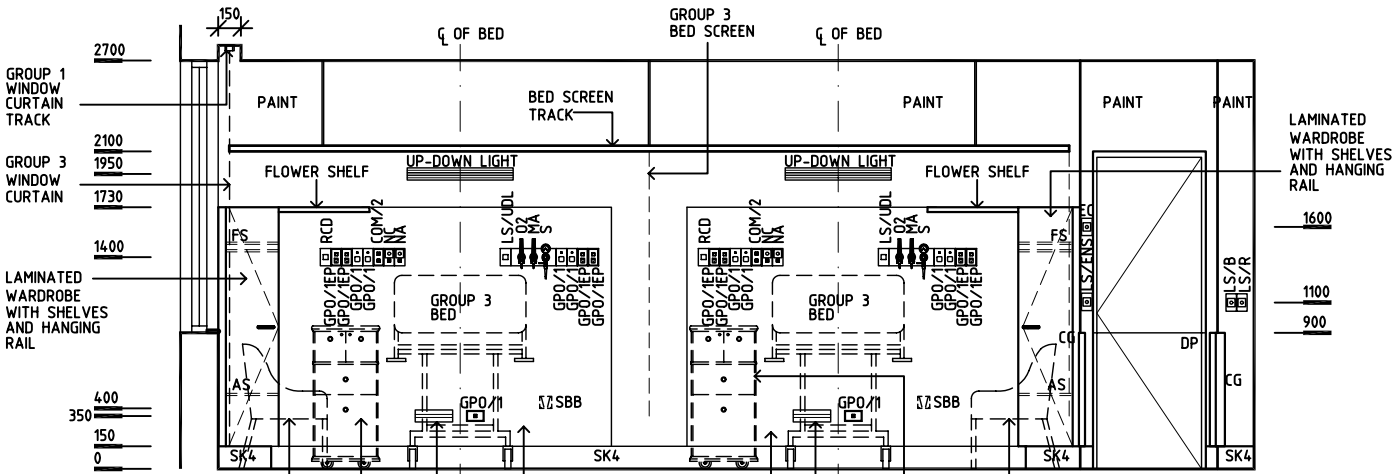

ELEVATION 2

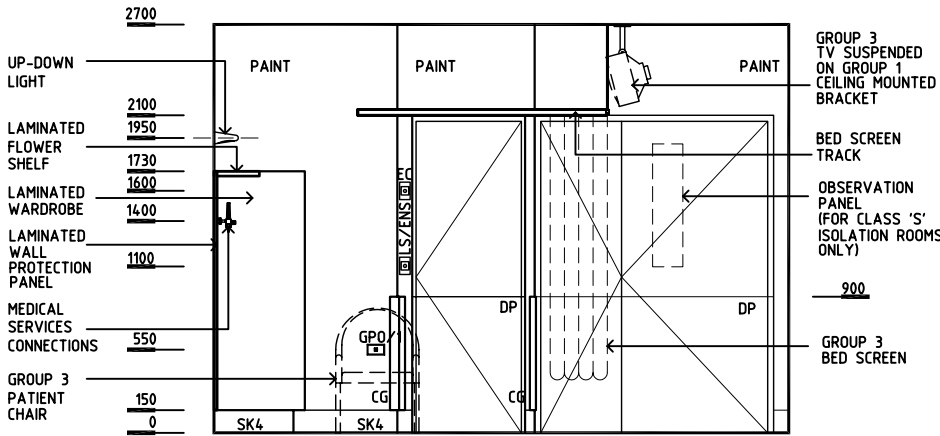

ELEVATION 3

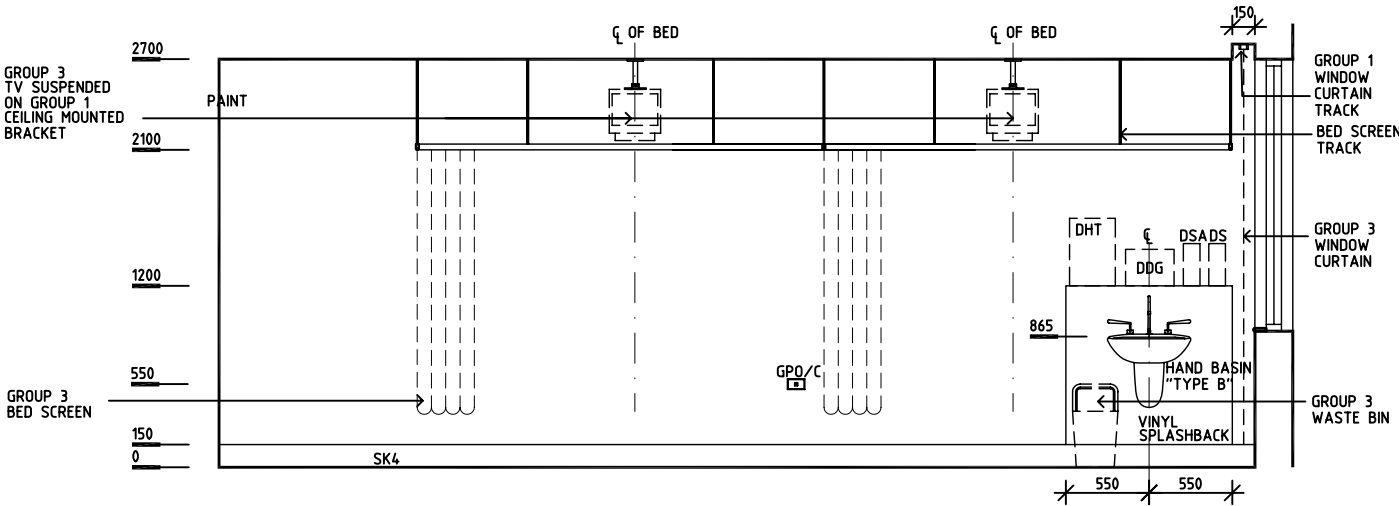

ELEVATION 4

REV	DESCRIPTION	DATE	BY	REV	DESCRIPTION	DATE	BY	REV	DESCRIPTION	DATE	BY
1	FIRST ISSUE	10.10.03	CC								
2	GENERAL REVISIONS INCL NAME CHANGE	1.6.05	AL								
<div><div><div>Australasian</div><div>HFG</div></div><div><div>HCAMC</div><div>in association with</div><div>UNSW</div></div><div>HPI</div></div>								DESIGNED	APPROVED	SCALE(S)	ZONE(S)
								CC/AL	DB	150 in A3	
								CAD FILE NAME		PAPER DRAWING ID	
								2 BR-ST-C		2 BR-ST-Cb	