

AUSTRALASIAN HFG STANDARD COMPONENTS

Room Layout Sheet

Room Name **Audiology Testing Room**

RLS Room Code **AUDIO**

RDS Room Code **AUDIO**

- COH

COM/2

DA

GPO/1

GPO/2

GPO/C

LS

OP

RCD

SK5

WB
- COAT HOOK

COMMUNICATION OUTLET-DOUBLE

DURESS ALARM

GENERAL PURPOSE OUTLET - SINGLE

GENERAL PURPOSE OUTLET - DOUBLE

GENERAL PURPOSE OUTLET - CLEANER'S


LIGHT SWITCH

OBSERVATION PANEL


RESIDUAL CURRENT DEVICE

VINYL FEATHER EDGE SKIRTING

WHITEBOARD

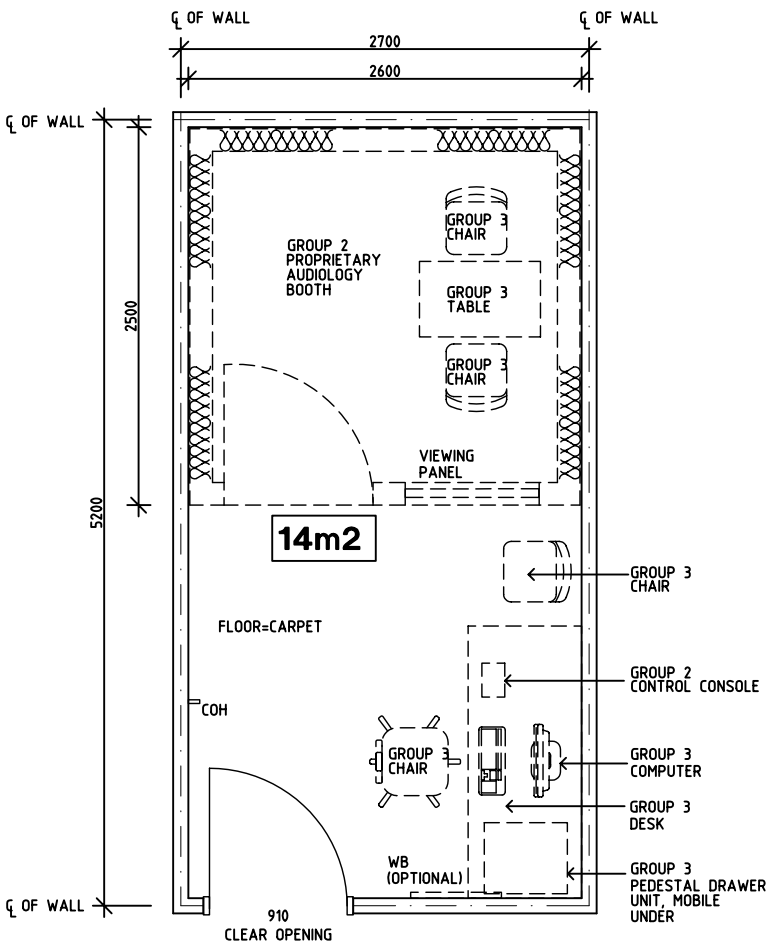


PLAN

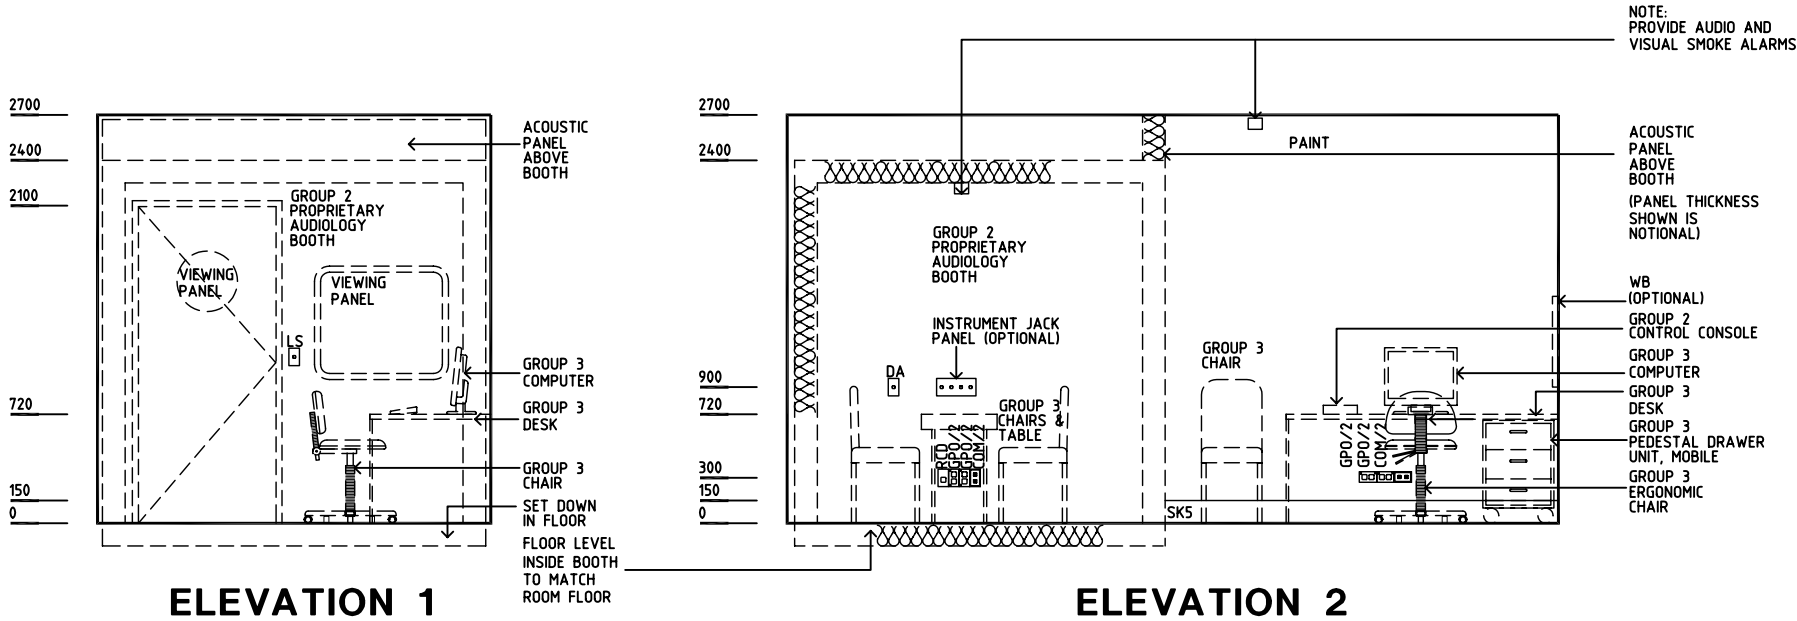


ELEVATION 1

ELEVATION 2

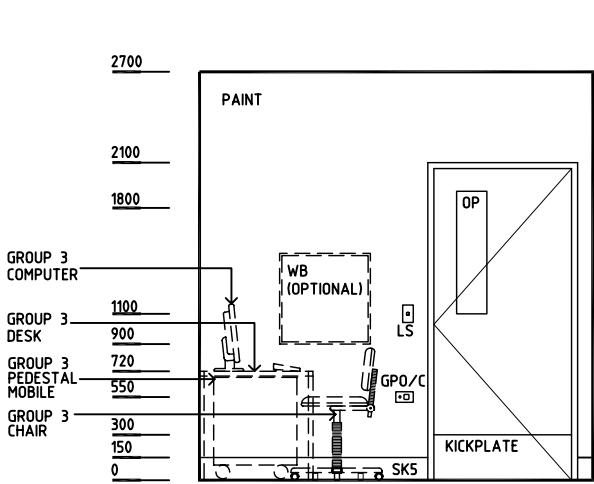

ELEVATION 3

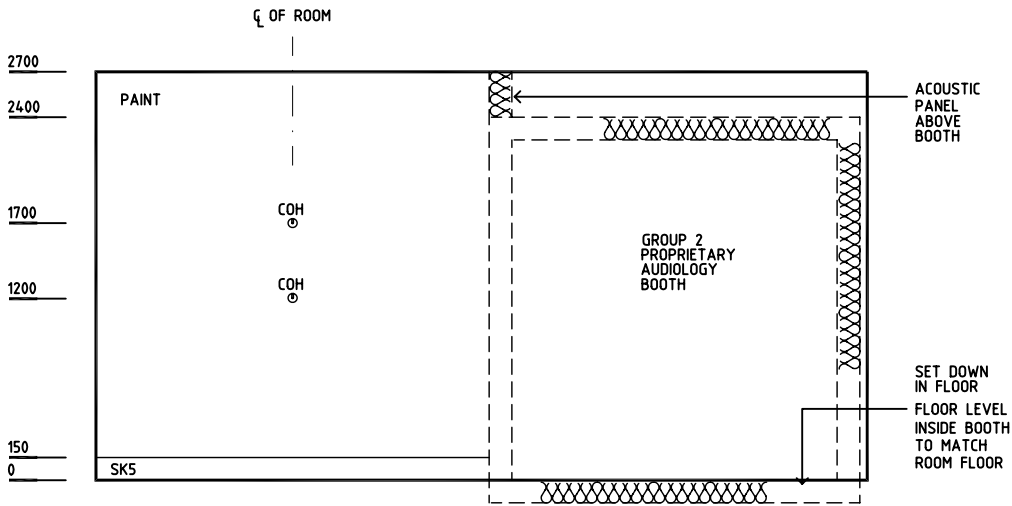

ELEVATION 4

REV	DESCRIPTION	DATE	BY	REV	DESCRIPTION	DATE	BY	REV	DESCRIPTION	DATE	BY
1	FIRST ISSUE	13.7.05	BJ								
AustralasianHFG HCAMC in association with UNSW HPI								DESIGNED	APPROVED	SCALE(S)	ZONE(S)
								AL/BJ	DB	1:50 in A3	
								CAD FILE NAME		PAPER DRAWING ID	
								AUDIO		AUDIO	