

AUSTRALASIAN HFG STANDARD COMPONENTS

Room Layout Sheet

Room Name

Bay - Storage (Enclosed),1m2

RLS Room Code BSE

RDS Room Code BSE

- AS

DP

HR

SK4

V1
- ADJUSTABLE SHELF


DOOR + FRAME PROTECTION

HAND RAIL


FLOOR VINYL COVED SKIRTING

VINYL FLOORING, STANDARD

OPTION 1

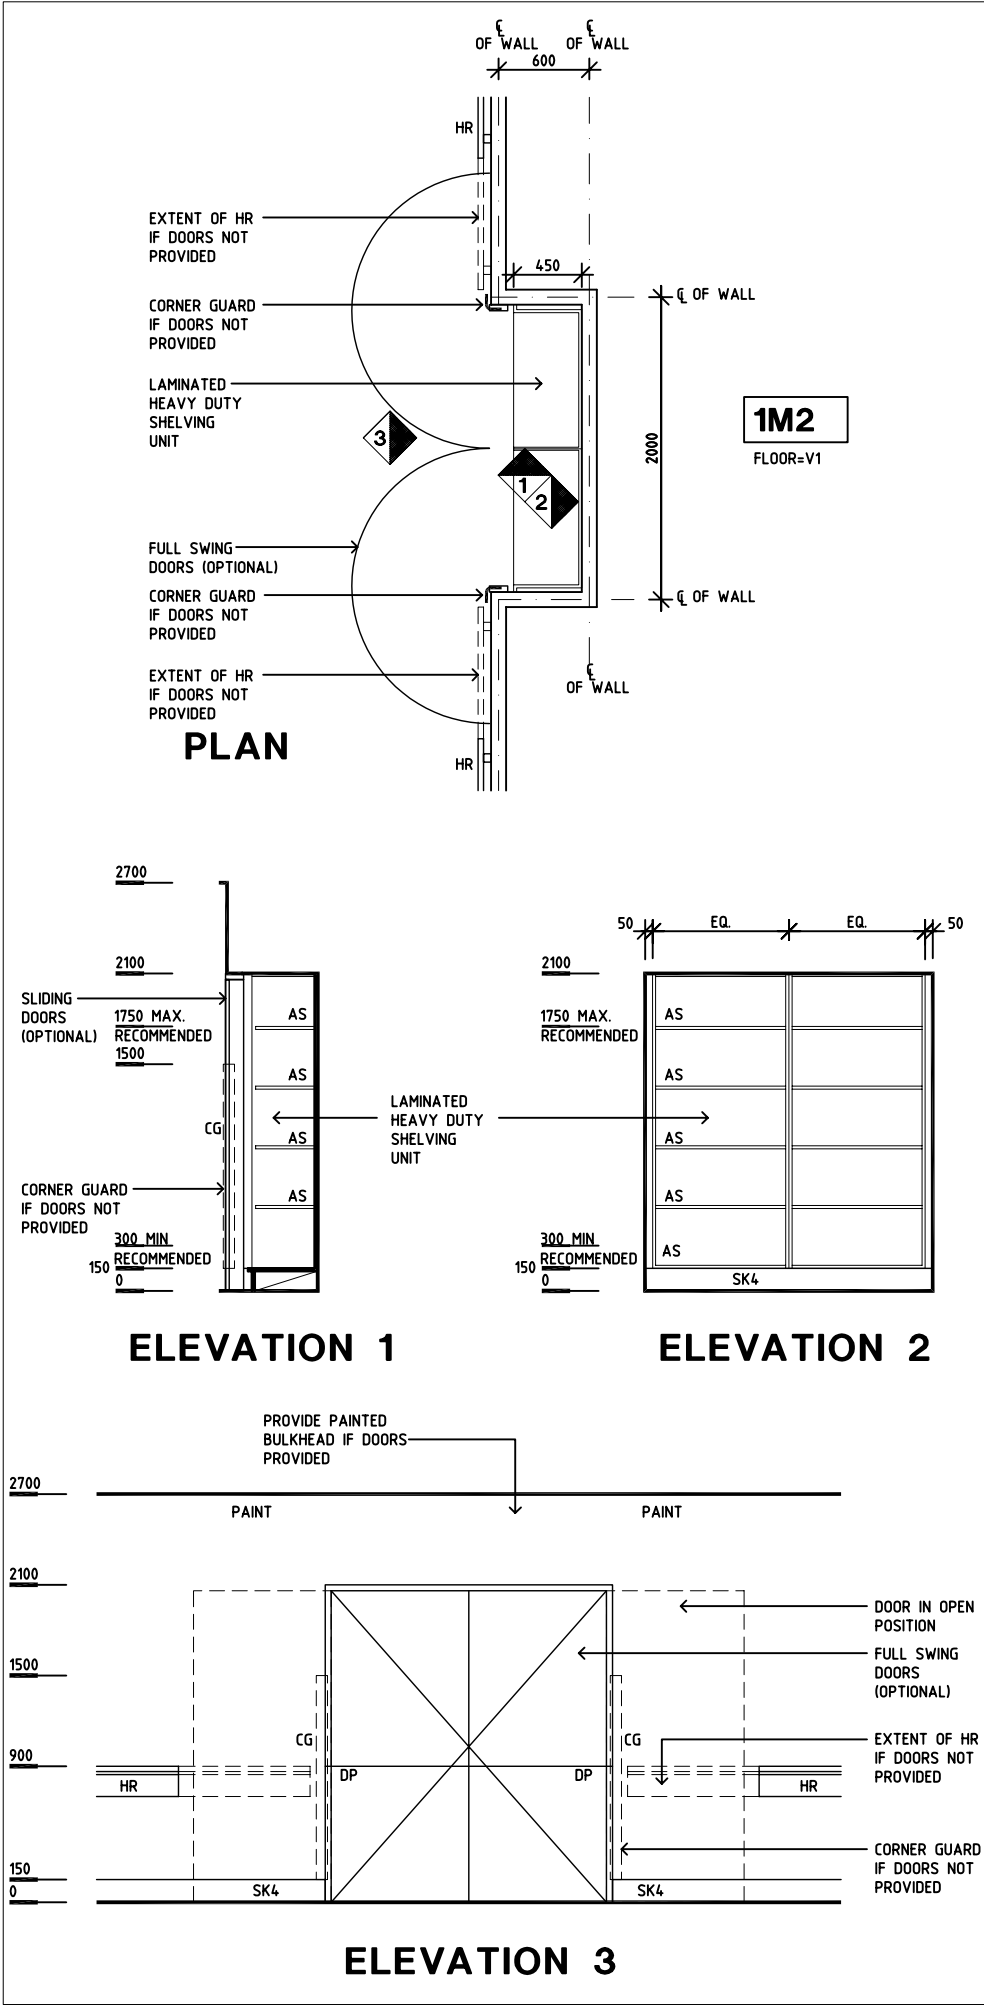

OPTION 2

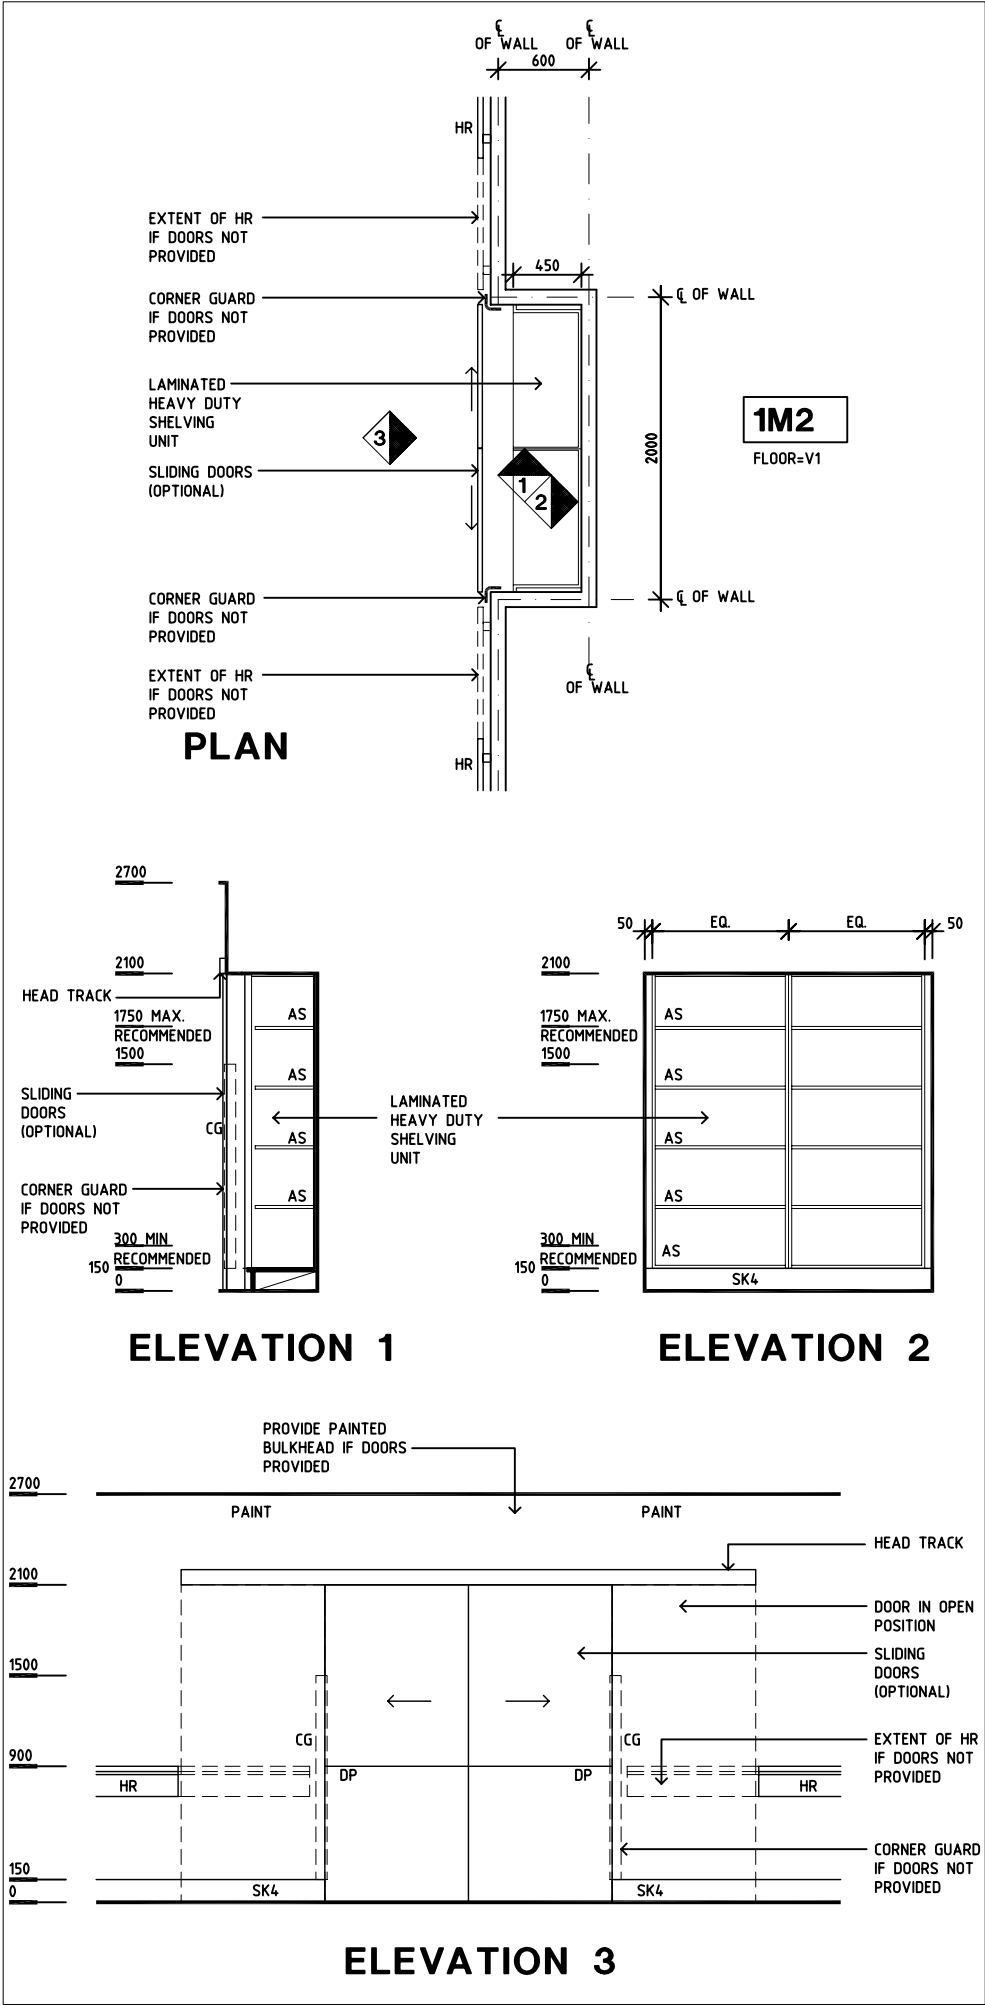

REV	DESCRIPTION	DATE	BY	REV	DESCRIPTION	DATE	BY	REV	DESCRIPTION	DATE	BY
1	FIRST ISSUE	24.4.06	AL								
2	2008 AUS HFG REVIEW, GENERAL REVISION	10.12.08	CX								

DESIGNED	APPROVED	SCALE(S)	ZONE(S)
CC/AL/JH	DB	150 in A3	
CAD FILE NAME	PAPER DRAWING ID		
BSE	BSE		

AustralasianHFG

AHIAin association withUNSW

HPI