

AUSTRALASIAN HFG STANDARD COMPONENTS


Room Layout Sheet

Room Name Birthing Room - LDR


RLS Room Code BIRM

RDS Room Code BIRM

- AS
CG
COM/2
DDG
DHT
DS
DSA
DP
EC
FS
GPO/1
GPO/2
GPO/1EP
GPO/C
LS/ENS
LS/R
LS/RL
MA
NA
NC
N2O
O2
RCD
S
SC
SK4
V1
V6
- ADJUSTABLE SHELF
CORNER GUARD
COMMUNICATION OUTLET - DOUBLE
DISPENSER - DISPOSABLE GLOVES
DISPENSER - HAND TOWEL
DISPENSER - SOAP
DISPENSER - SOAP ANTISEPTIC
DOOR AND DOOR FRAME PROTECTION
EMERGENCY CALL
FIXED SHELF
GENERAL PURPOSE OUTLET- SINGLE
GENERAL PURPOSE OUTLET- DOUBLE
EMERGENCY POWER - SINGLE
GENERAL PURPOSE OUTLET- CLEANER'S
LIGHT SWITCH - ENSUITE
LIGHT SWITCH - ROOM
LIGHT SWITCH - READING LIGHT
MEDICAL AIR
NURSE CALL ASSIST
PATIENT/ NURSE CALL
NITROUS OXIDE
OXYGEN
RESIDUAL CURRENT DEVICE
SUCTION
SCAVENGING OUTLET
FLOOR VINYL COVED SKIRTING
VINYL FLOORING, STANDARD
VINYL FLOORING

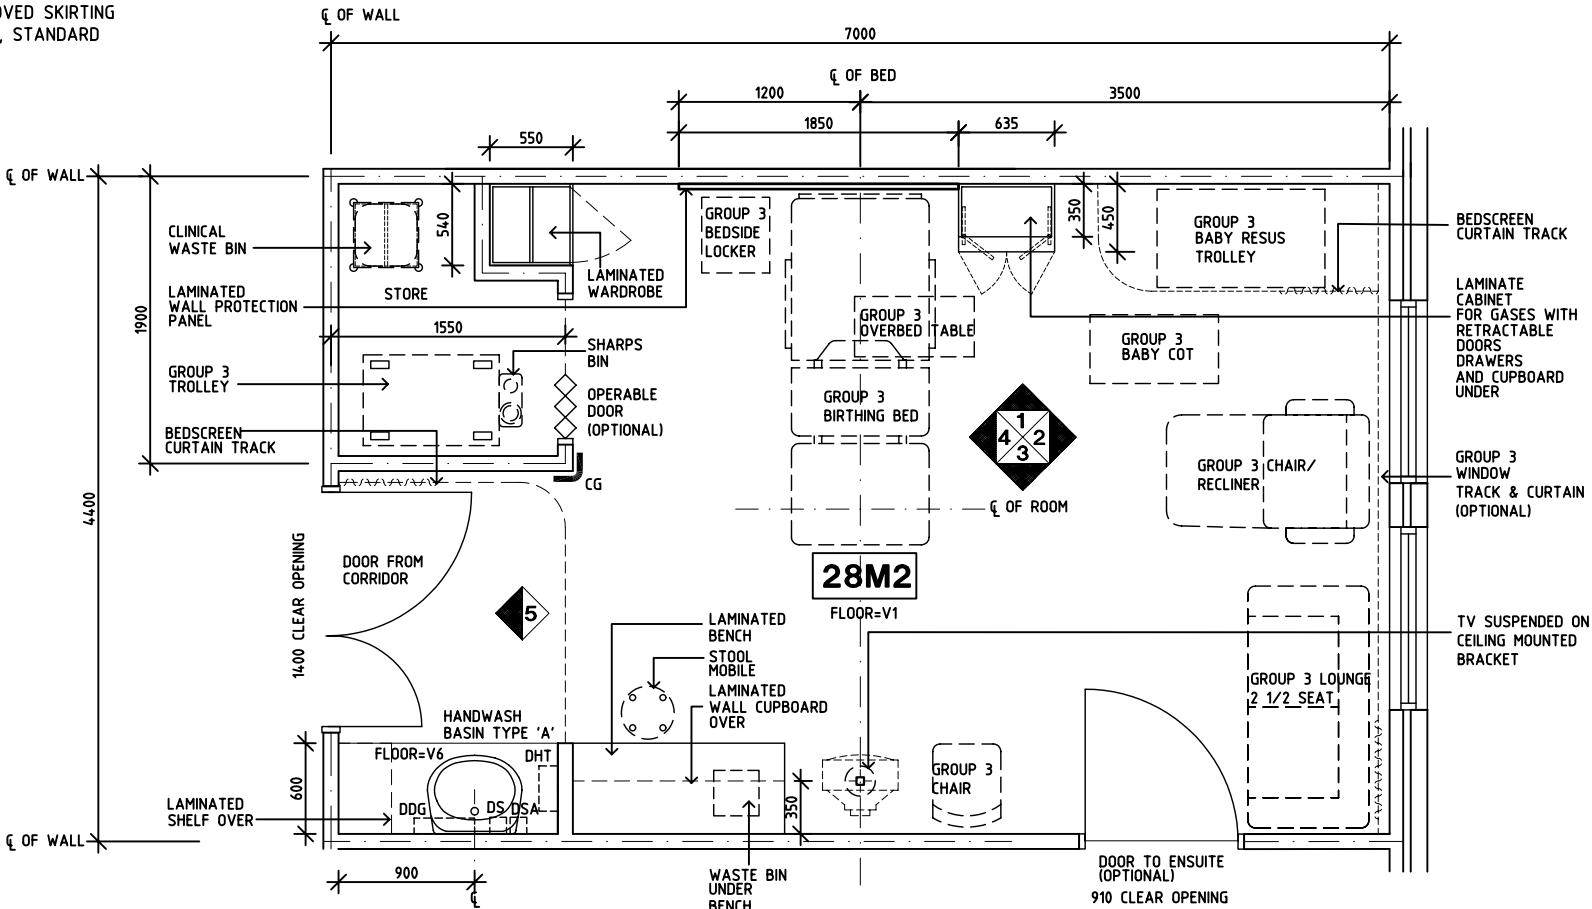

PLAN

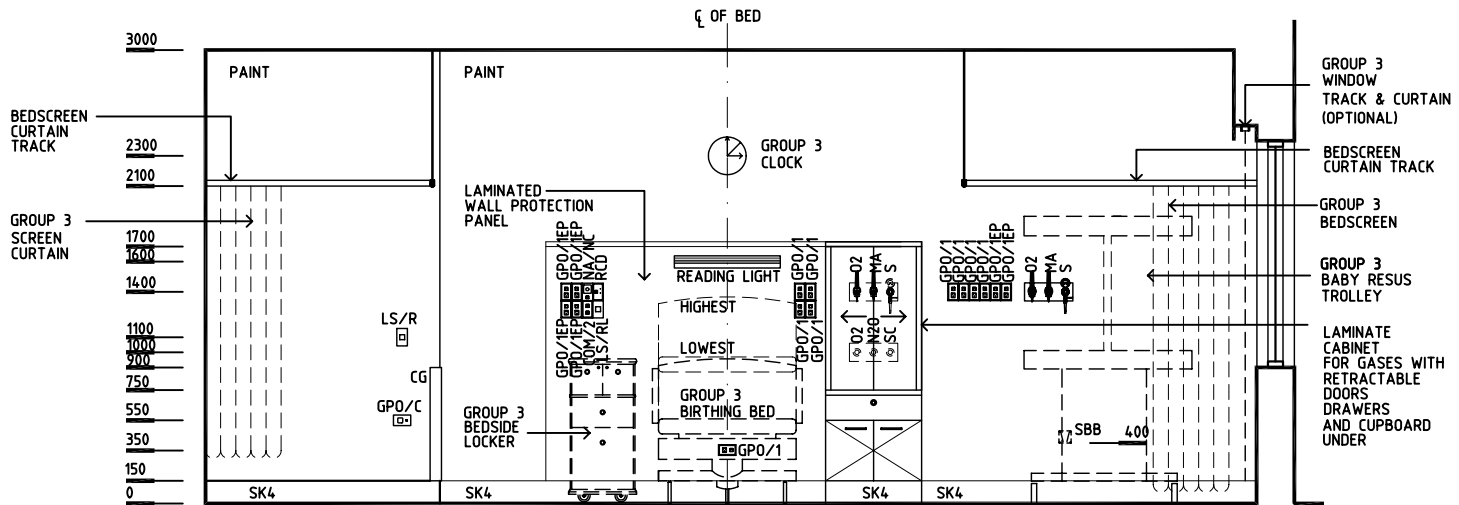

ELEVATION 1

REV	DESCRIPTION	DATE	BY	REV	DESCRIPTION	DATE	BY	REV	DESCRIPTION	DATE	BY
1	FIRST ISSUE	14.7.05	BJ								
AustralasianHFG HCAMC in association with UNSW HPI								DESIGNED	APPROVED	SCALE(S)	ZONE(S)
								CC/BJ	DB	1:50 in A3	
								CAD FILE NAME		PAPER DRAWING ID	
								BIRM		BIRMa	

AUSTRALASIAN HFG STANDARD COMPONENTS

Room Layout Sheet

Room Name Birthing Room - LDR

RLS Room Code BIRM

RDS Room Code BIRM

- AS

CG

COM/2

DDG

DHT

DS

DSA

DP

EC

FS

GP0/1

GP0/2

GP0/1EP

GP0/C

LS/ENS

LS/R

LS/RL

MA

NA

NC

N2O

O2

RCD

S

SC

SK4

V1

V6
- ADJUSTABLE SHELF

CORNER GUARD

COMMUNICATION OUTLET - DOUBLE

DISPENSER - DISPOSABLE GLOVES

DISPENSER - HAND TOWEL

DISPENSER - SOAP

DISPENSER - SOAP ANTISEPTIC

DOOR AND DOOR FRAME PROTECTION

EMERGENCY CALL

FIXED SHELF

GENERAL PURPOSE OUTLET- SINGLE

GENERAL PURPOSE OUTLET- DOUBLE

EMERGENCY POWER - SINGLE

GENERAL PURPOSE OUTLET- CLEANER'S

LIGHT SWITCH - ENSUITE

LIGHT SWITCH - ROOM

LIGHT SWITCH - READING LIGHT

MEDICAL AIR

NURSE CALL ASSIST

PATIENT/ NURSE CALL

NITROUS OXIDE

OXYGEN

RESIDUAL CURRENT DEVICE


SUCTION

SCAVENGING OUTLET


FLOOR VINYL COVED SKIRTING

VINYL FLOORING, STANDARD


VINYL FLOORING

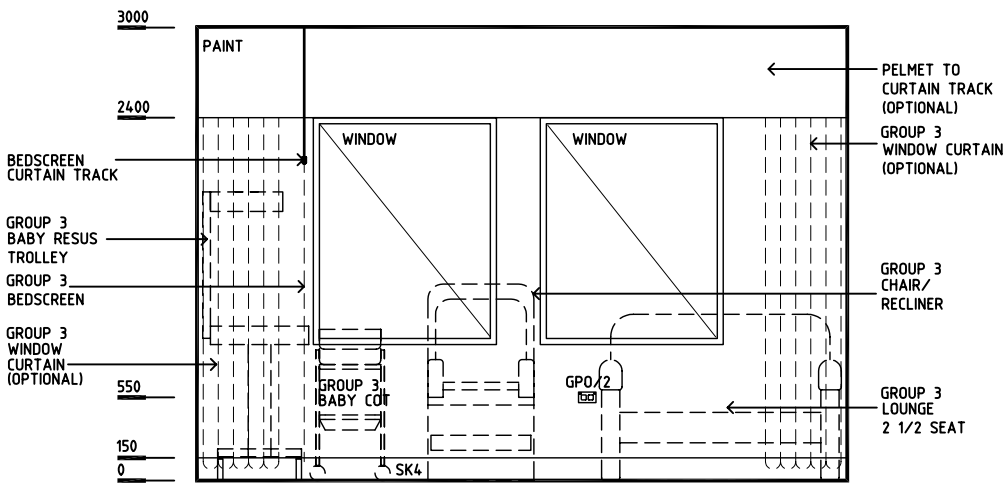


ELEVATION 2

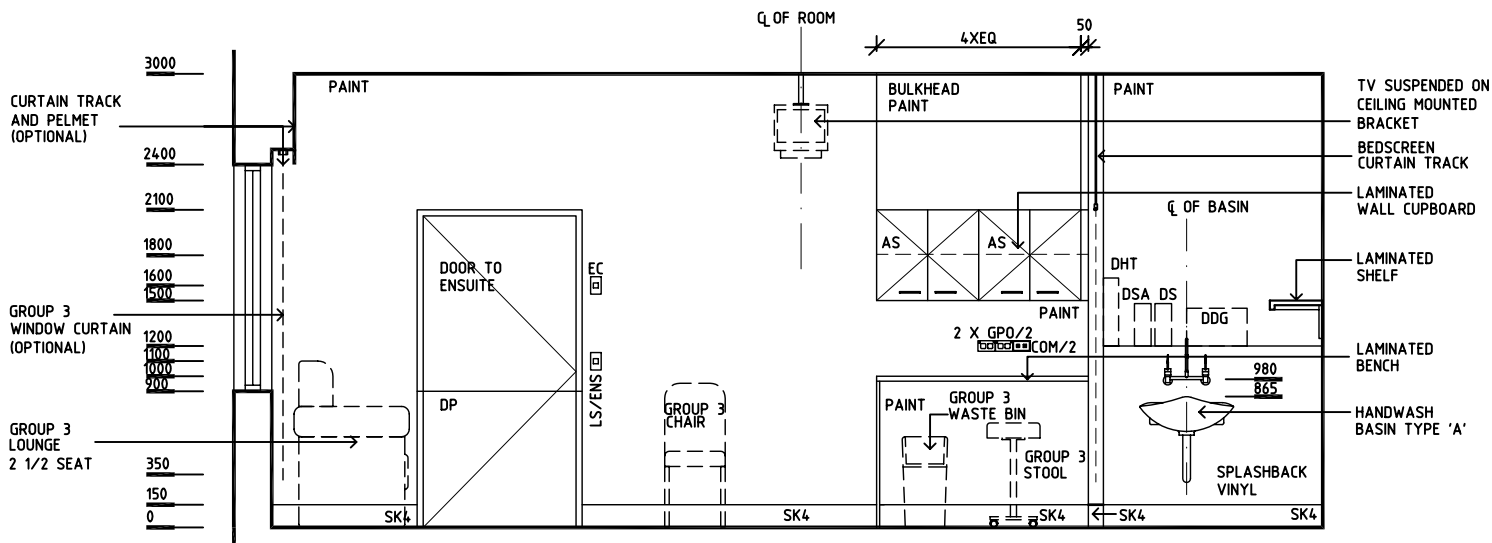

ELEVATION 3

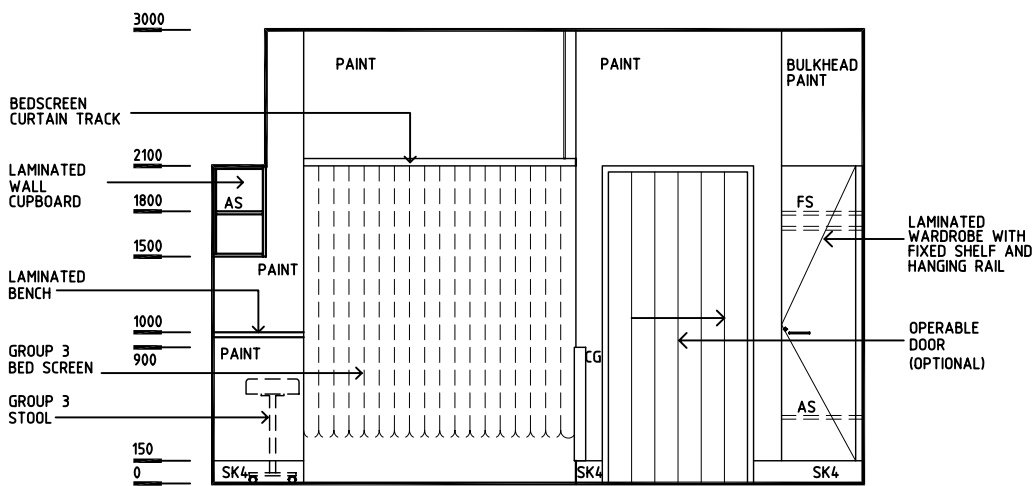

ELEVATION 4

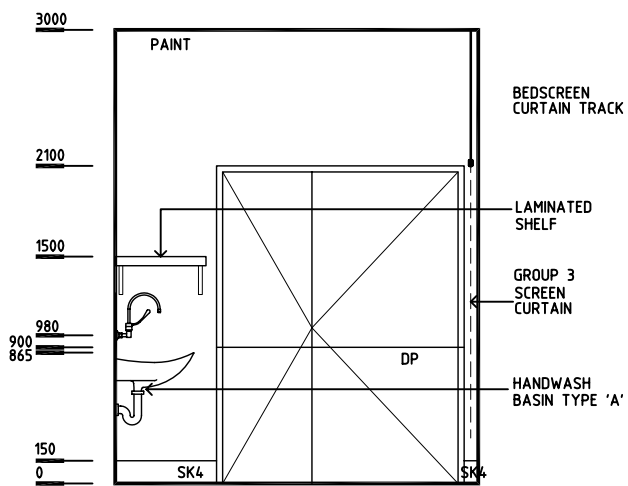

ELEVATION 5

REV	DESCRIPTION	DATE	BY	REV	DESCRIPTION	DATE	BY	REV	DESCRIPTION	DATE	BY
1	FIRST ISSUE	14.7.05	BJ								
AustralasianHFG HCAMCin association withUNSW HPI								DESIGNED	APPROVED	SCALE(S)	ZONE(S)
								CC/BJ	DB	1:50 in A3	
								CAD FILE NAME		PAPER DRAWING ID	
								BIRM		BIRMb	