



Room Layout Sheet

Room Name


Change - Staff (Male/Female), 35m2

RLS Room Code CHST-35

RDS Room Code CHST-35

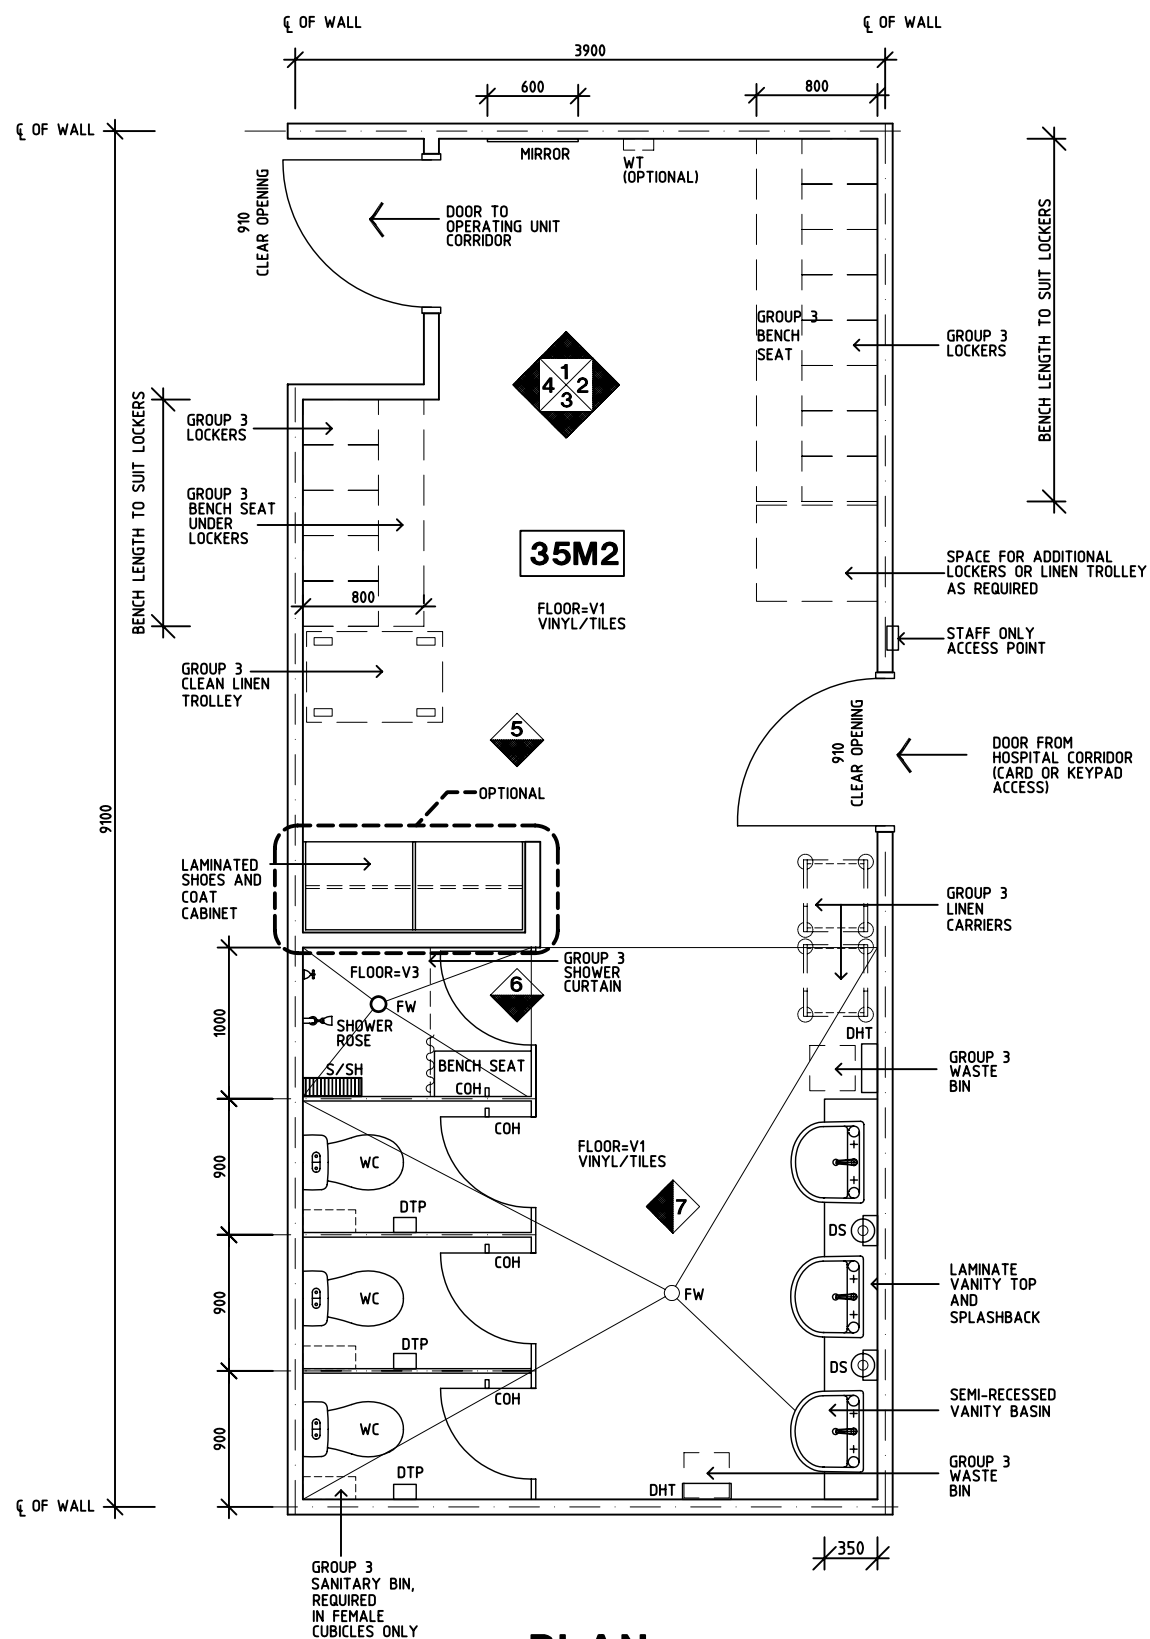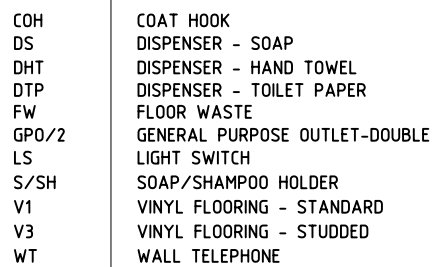

PLAN

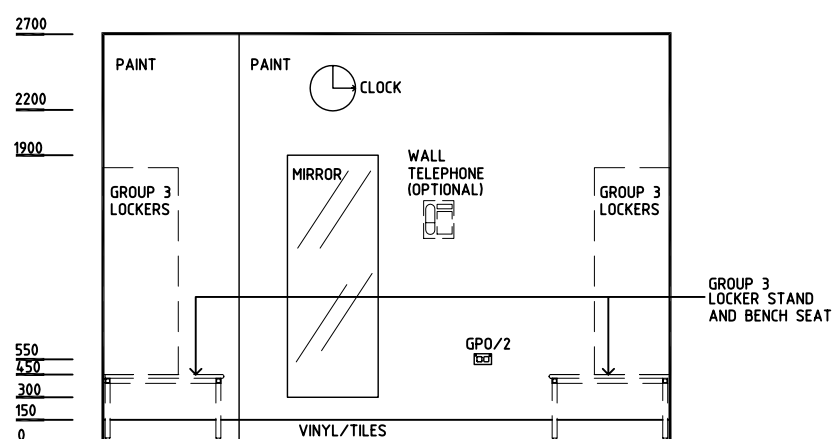

ELEVATION 1

REV	DESCRIPTION	DATE	BY	REV	DESCRIPTION	DATE	BY	REV	DESCRIPTION	DATE	BY
1	FIRST ISSUE	5.1.04	BJ								
2	GENERAL REVISION	26.5.05	AL								
3	2008 AUS HFG REVIEW. GENERAL REVISION	10.12.08	CX								

  	DESIGNED	APPROVED	SCALE(S)	ZONE(S)
	BJ/JT	DB	1:50 in A3	
	CAD FILE NAME CHST-35		PAPER DRAWING ID CHST-35a	

AUSTRALASIAN HFG STANDARD COMPONENTS

Room Layout Sheet

Room Name

Change - Staff (Male/Female), 35m2

RLS Room Code CHST-35

RDS Room Code CHST-35

- COH

DS

DHT

DTP

FW

GPO/2

LS

S/SH

V1

V3

WT
- COAT HOOK

DISPENSER - SOAP

DISPENSER - HAND TOWEL

DISPENSER - TOILET PAPER

FLOOR WASTE

GENERAL PURPOSE OUTLET-DOUBLE


LIGHT SWITCH

SOAP/SHAMPOO HOLDER


VINYL FLOORING - STANDARD

VINYL FLOORING - STUDDED


WALL TELEPHONE

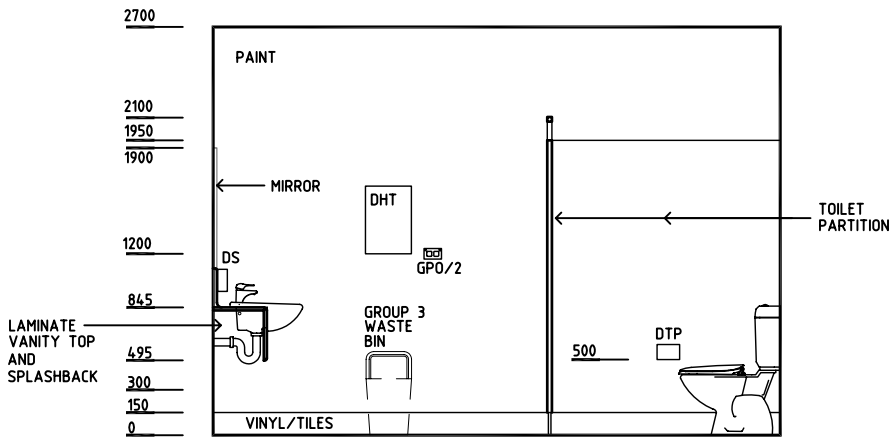


ELEVATION 3

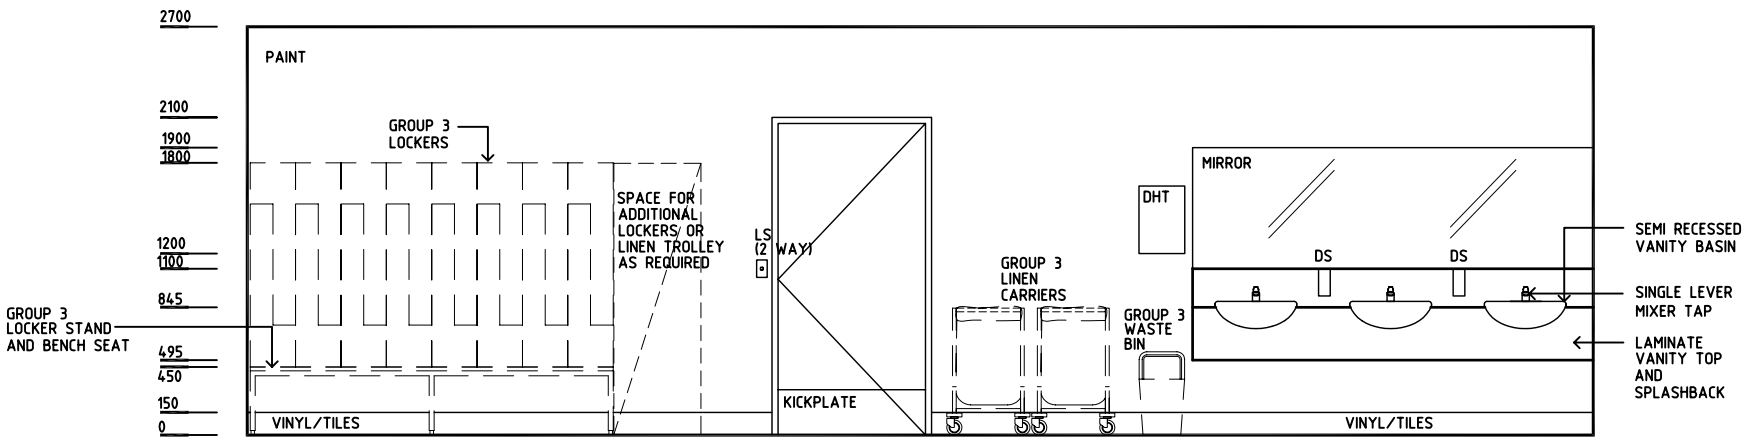


ELEVATION 2

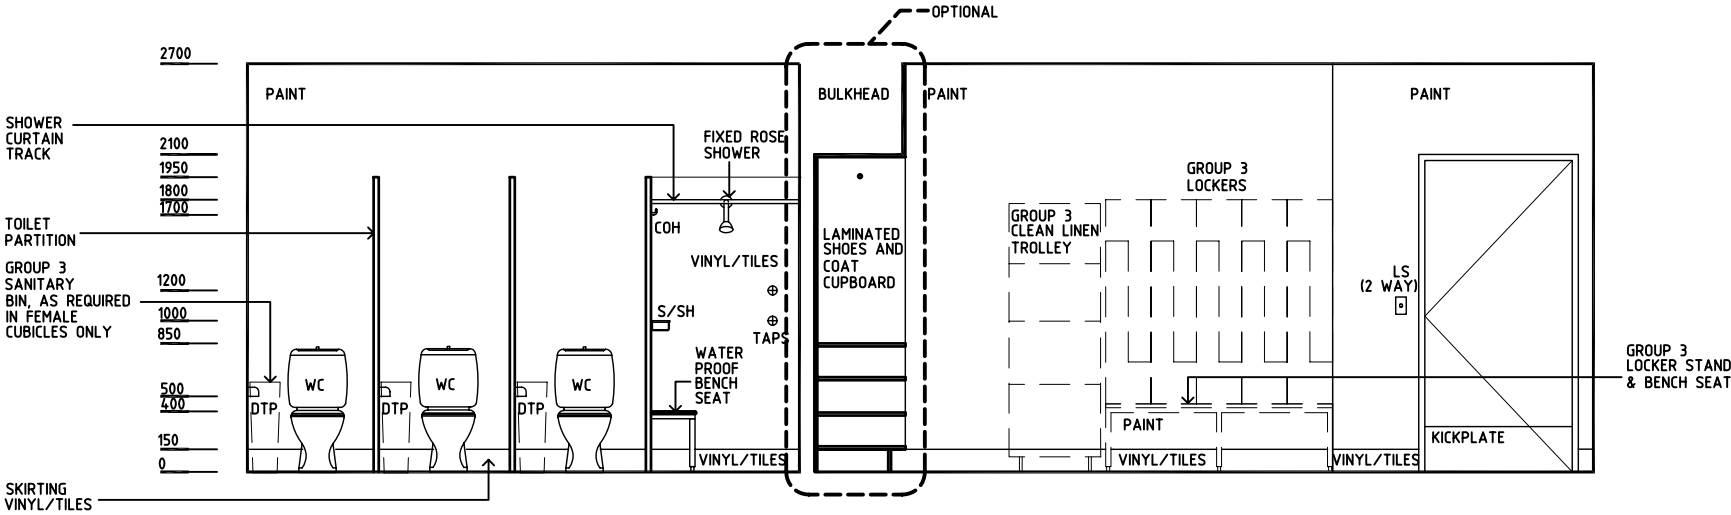


ELEVATION 4

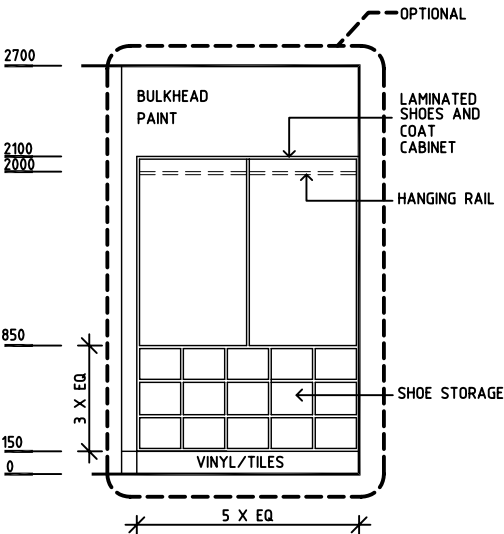

ELEVATION 5

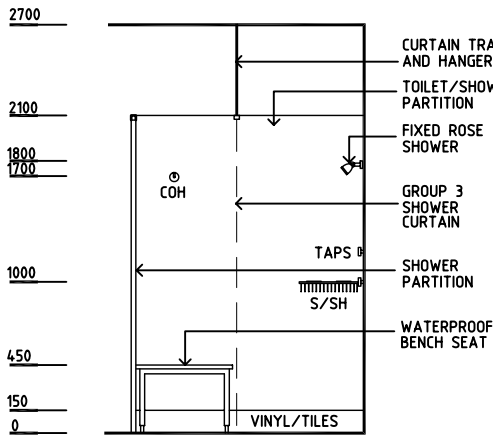

ELEVATION 6

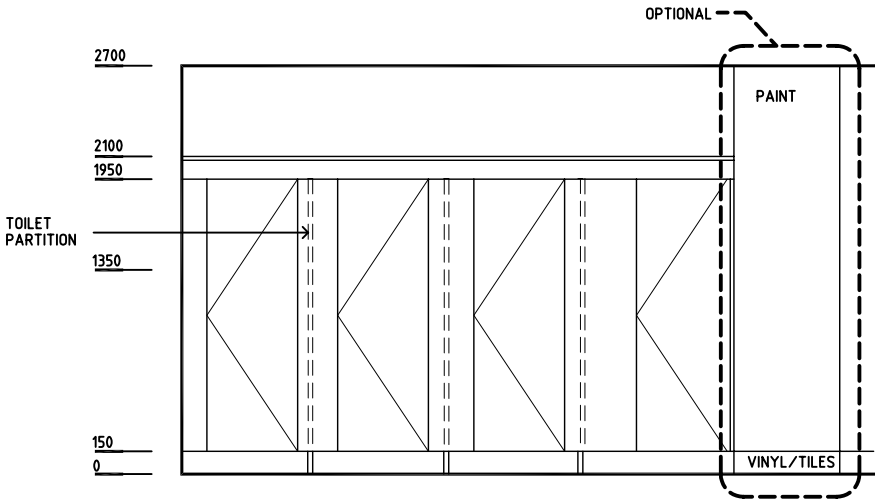

ELEVATION 7

REV	DESCRIPTION	DATE	BY	REV	DESCRIPTION	DATE	BY	REV	DESCRIPTION	DATE	BY
1	FIRST ISSUE	5.1.04	BJ								
2	GENERAL REVISION	26.5.05	AL								
3	2008 AUS HFG REVIEW, GENERAL REVISION	10.12.08	CX								

Australasian

HFG

AHIA

in association with

UNSW

HPI

DESIGNED	APPROVED	SCALE(S)	ZONE(S)
BJ/JT	DB	150 in A3	
CAD FILE NAME		PAPER DRAWING ID	
CHST-35		CHST-35b	