

AUSTRALASIAN HFG STANDARD COMPONENTS

Room Layout Sheet

Room Name **Ensuite - Birthing Room**

RLS Room Code **ENS-BR-A**

RDS Room Code **ENS-BR-A**

- CH

COH

DHT

DP

DS

DTP

EC

FW

GPO/2

GR

IV

LS

NA

NC

N2O

O2

SC

S/SH

SK4

V3
- CATHETER HOOK

COAT HOOK

DISPENSER - HAND TOWEL

DOOR AND DOOR FRAME PROTECTION

DISPENSER - SOAP

DISPENSER - TOILET PAPER

EMERGENCY CALL

FLOOR WASTE

GENERAL POWER OUTLET, DOUBLE

GRAB RAIL

IV HOOK

LIGHT SWITCH

NURSE ASSIST CALL

PATIENT/NURSE CALL

NITROUS OXIDE


OXYGEN

SCAVENGE OUTLET


SOAP AND SHAMPOO HOLDER

FLOOR VINYL COVERED SKIRTING


FLOOR VINYL - STUDDED

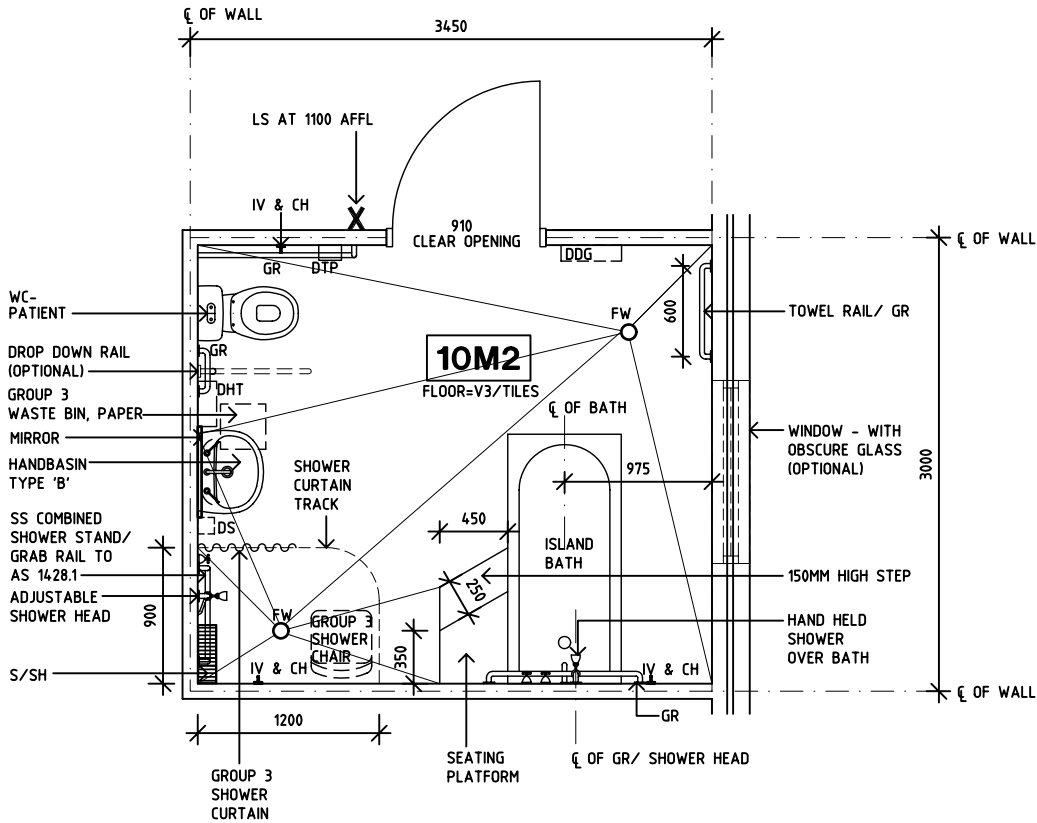


PLAN

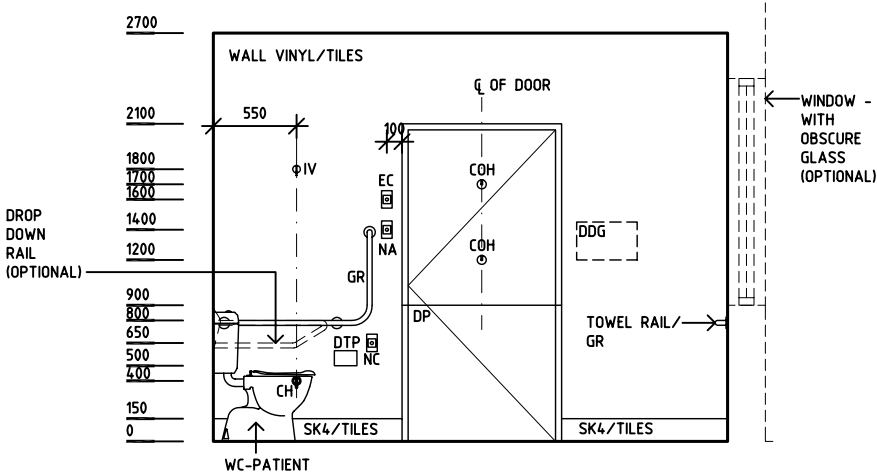

ELEVATION 1

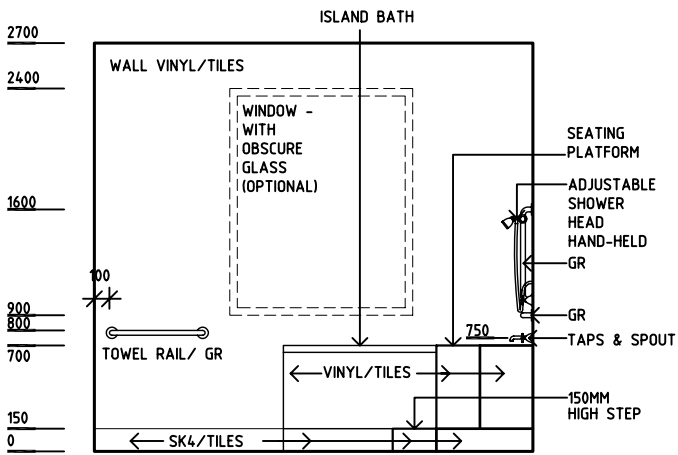

ELEVATION 2

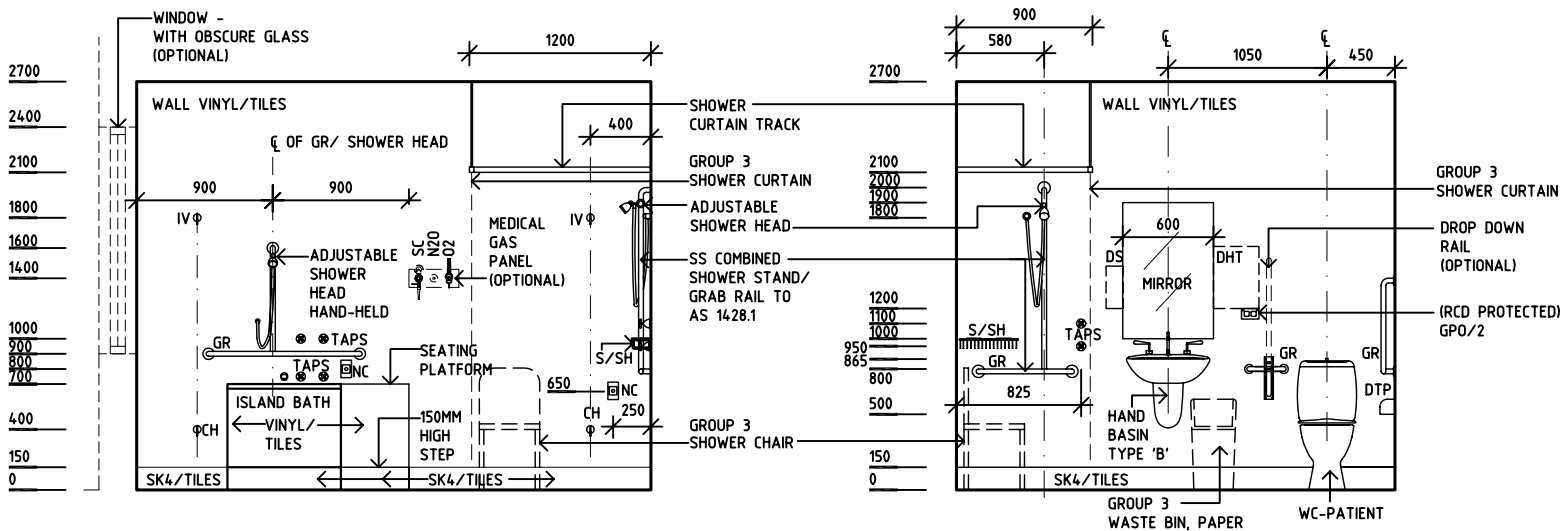

ELEVATION 3

ELEVATION 4

REV	DESCRIPTION	DATE	BY	REV	DESCRIPTION	DATE	BY	REV	DESCRIPTION	DATE	BY
1	FIRST ISSUE	1.7.05	HS								
AustralasianHFG HCAMCin association withUNSW HPI								DESIGNED	APPROVED	SCALE(S)	ZONE(S)
								AL/HS	DB	1:50 in A3	
								CAD FILE NAME	PAPER DRAWING ID		
								ENS-BR-A	ENS-BR-A		