

AUSTRALASIAN HFG STANDARD COMPONENTS

Room Layout Sheet

Room Name **Ensuite - Outboard**

RLS Room Code **ENS-ST-B**

RDS Room Code **ENS-ST**

- CH

COH

CP

DHT

DP

DS

DTP

EC

FW

GPO/2

GR

IV

LS

NA

NC

RCD

S/SH
- CATHETER HOOK

COAT HOOK

CHROME PLATED

DISPENSER - HAND TOWEL

DOOR AND DOOR FRAME PROTECTION

DISPENSER - SOAP

DISPENSER - TOILET PAPER

EMERGENCY CALL

FLOOR WASTE

GENERAL POWER OUTLET, DOUBLE

GRAB RAIL

IV HOOK


LIGHT SWITCH

NURSE ASSIST CALL


PATIENT NURSE CALL

RESIDUAL CURRENT DEVICE

SOAP AND SHAMPOO HOLDER

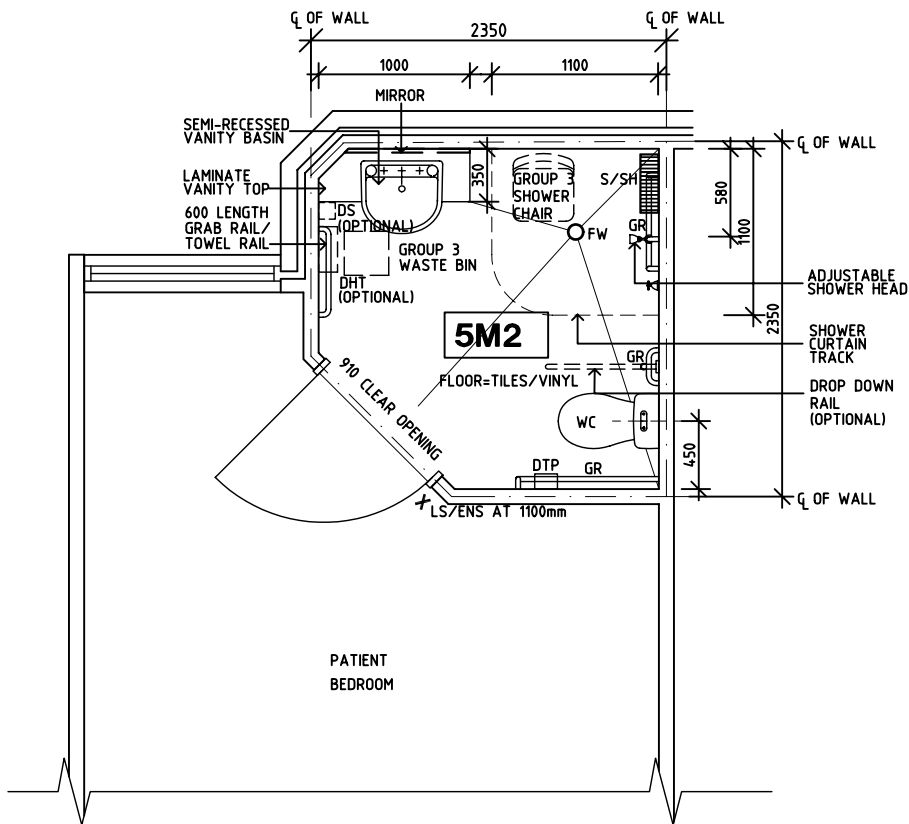


PLAN

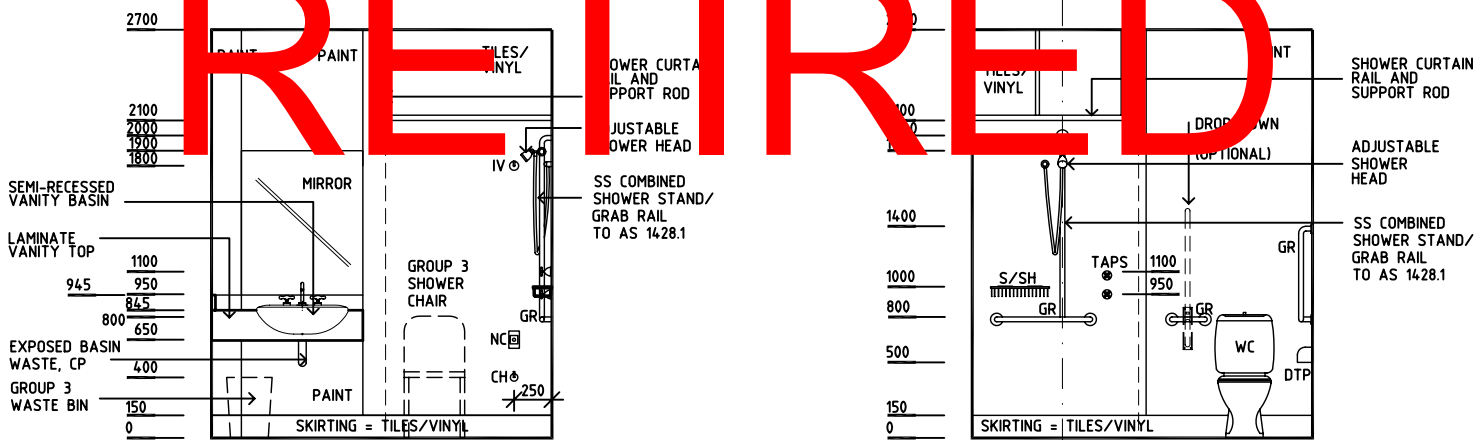


ELEVATION 1

ELEVATION 2

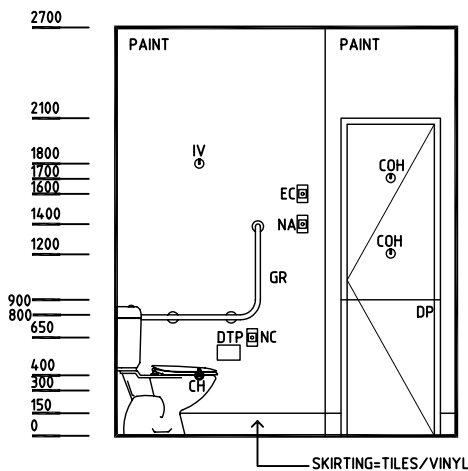

ELEVATION 3

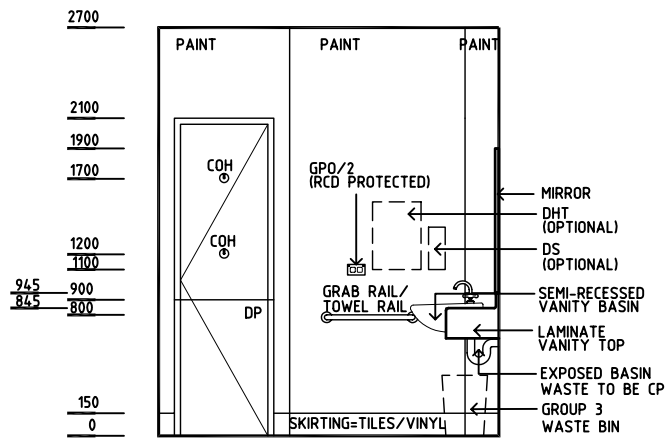

ELEVATION 4

REV	DESCRIPTION	DATE	BY	REV	DESCRIPTION	DATE	BY	REV	DESCRIPTION	DATE	BY
1	FIRST ISSUE	10.10.03	CC	4	GENERAL REVISIONS INCL NAME CHANGE	19.5.05	AL				
2	NURSE ASSIST BUTTONS AND MIRROR REVISED	28.10.03	CC								
3	GENERAL REVISIONS	9.5.05	AL								

Australasian

HFG

HCAMC

in association with

UNSW

HPI

DESIGNED	APPROVED	SCALE(S)	ZONE(S)
CC/AL	DB	1:50 in A3	
CAD FILE NAME	PAPER DRAWING ID		
ENS-ST-B	ENS-ST-B		