

AUSTRALASIAN HFG STANDARD COMPONENTS

Room Layout Sheet

Room Name Gymnasium - 45m2

RLS Room Code GYAH-45
RDS Room Code GYAH-45

- AS

COM/2

DHT

DS

DP

EC

GP0/2

GP0/C

LS

NA

NC

OP

SK4

SG

V1

WT
- ADJUSTABLE SHELF

COMMUNICATIONS OUTLET - DOUBLE

DISPENSER - HAND TOWEL

DISPENSER - SOAP

DOOR AND FRAME PROTECTION

EMERGENCY CALL

GENERAL PURPOSE OUTLET-DOUBLE

GENERAL PURPOSE OUTLET- CLEANER'S

LIGHT SWITCH

NURSE ASSIST CALL

PATIENT/NURSE CALL


OBSERVATION PANEL

FLOOR VINYL COVED


SAFETY GLASS

VINYL FLOORING, STANDARD

WALL TELEPHONE

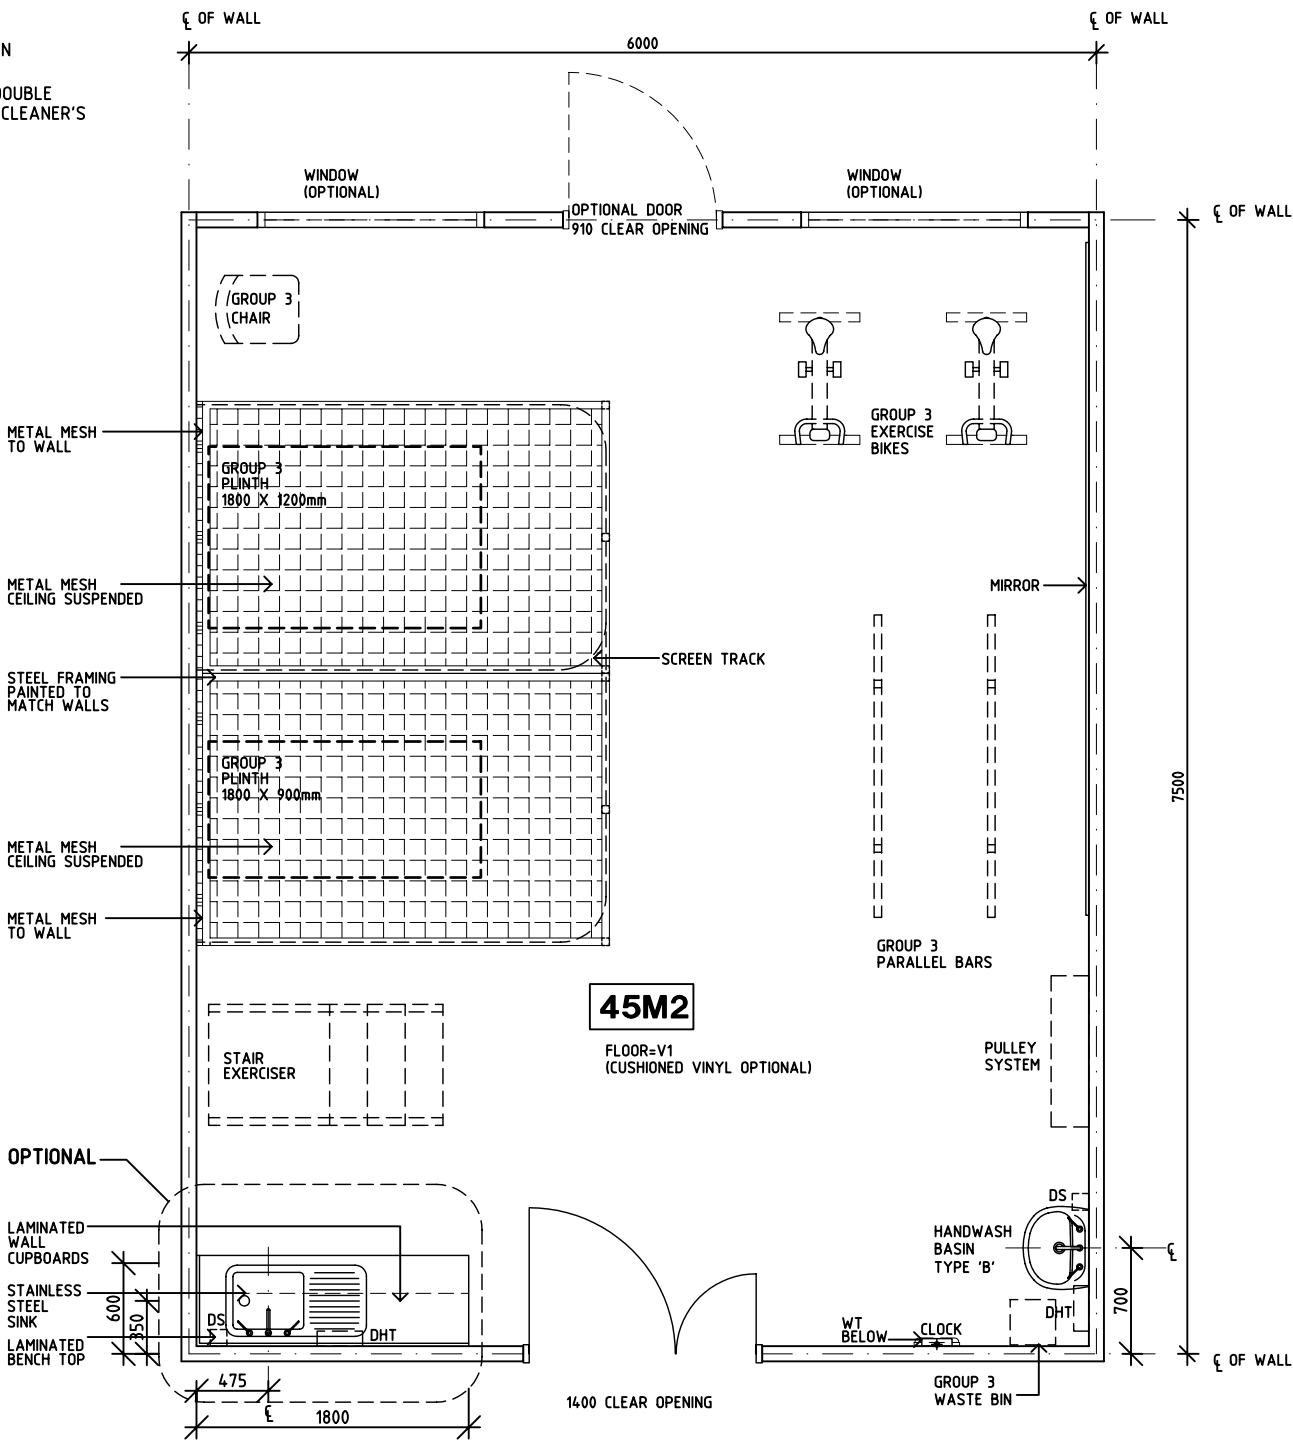

PLAN

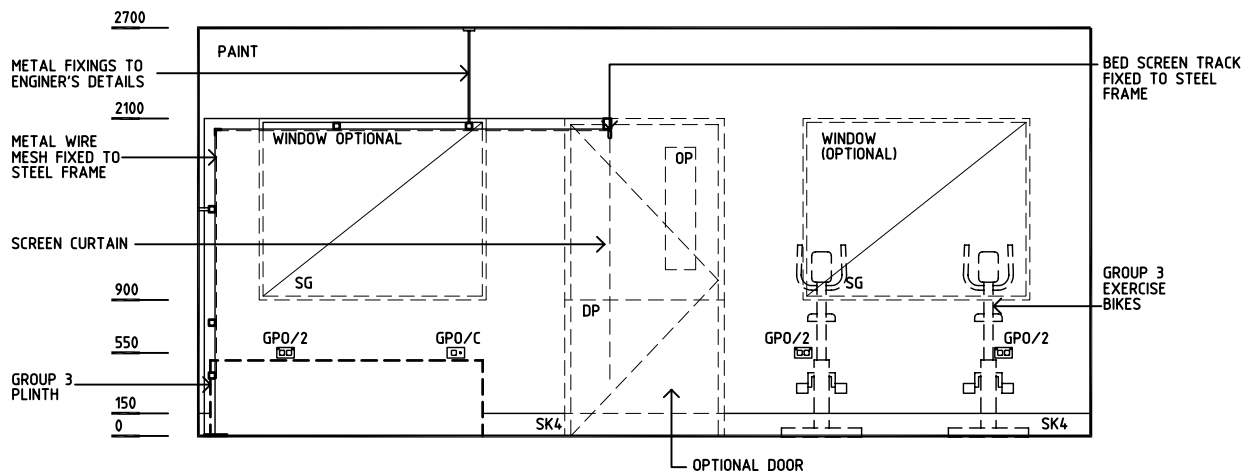

ELEVATION 1

REV	DESCRIPTION	DATE	BY	REV	DESCRIPTION	DATE	BY	REV	DESCRIPTION	DATE	BY
1	FIRST ISSUE	1.7.05	HS								
AustralasianHFG HCAMCin association withUNSW HPI								DESIGNED	APPROVED	SCALE(S)	ZONE(S)
								CC/BJ	DB	1:50 in A3	
								CAD FILE NAME GYAH-45			
								PAPER DRAWING ID GYAH-45a			

NSW HFG STANDARD COMPONENTS


Room Layout Sheet

Room Name Gymnasium - 45m2


RLS Room Code GYAH-45

RDS Room Code GYAH-45


- AS
COM/2
DHT
DS
DP
EC
GPO/2
GPO/C
LS
NA
NC
OP
SK4
SG
SS
V1
WT
- ADJUSTABLE SHELF
COMMUNICATIONS OUTLET - DOUBLE
DISPENSER - HAND TOWEL
DISPENSER - SOAP
DOOR AND FRAME PROTECTION
EMERGENCY CALL
GENERAL PURPOSE OUTLET-DOUBLE
GENERAL PURPOSE OUTLET- CLEANER'S
LIGHT SWITCH
NURSE ASSIST CALL
PATIENT/NURSE CALL
OBSERVATION PANEL
FLOOR VINYL COVED
SAFETY GLASS
STAINLESS STEEL
VINYL FLOORING, STANDARD
WALL TELEPHONE

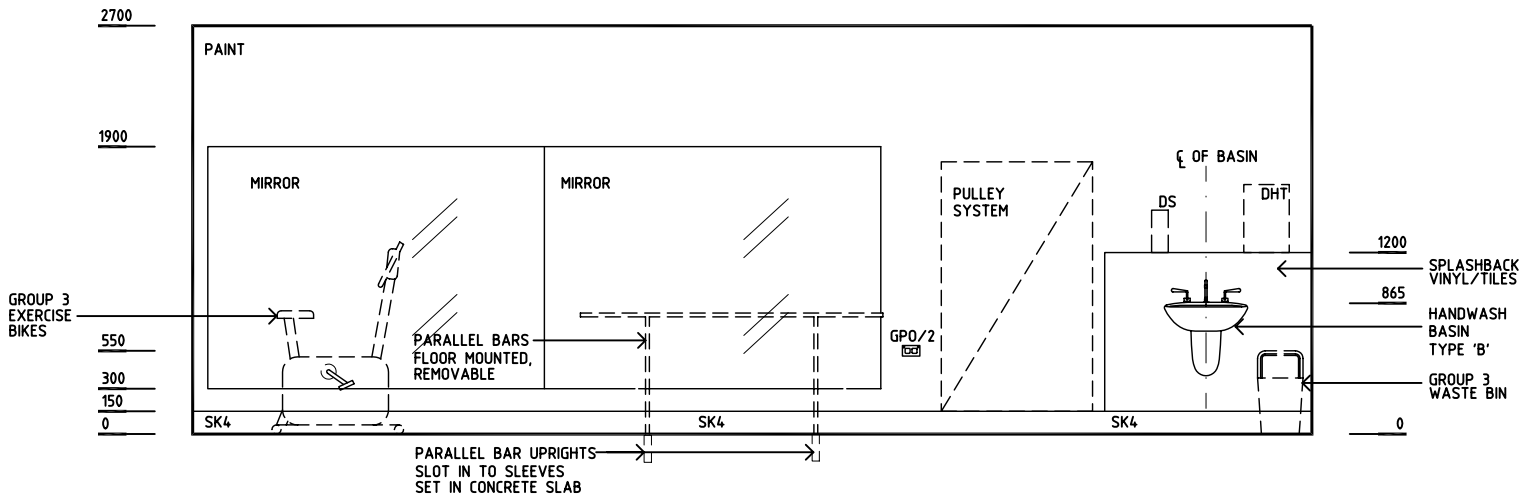

ELEVATION 2

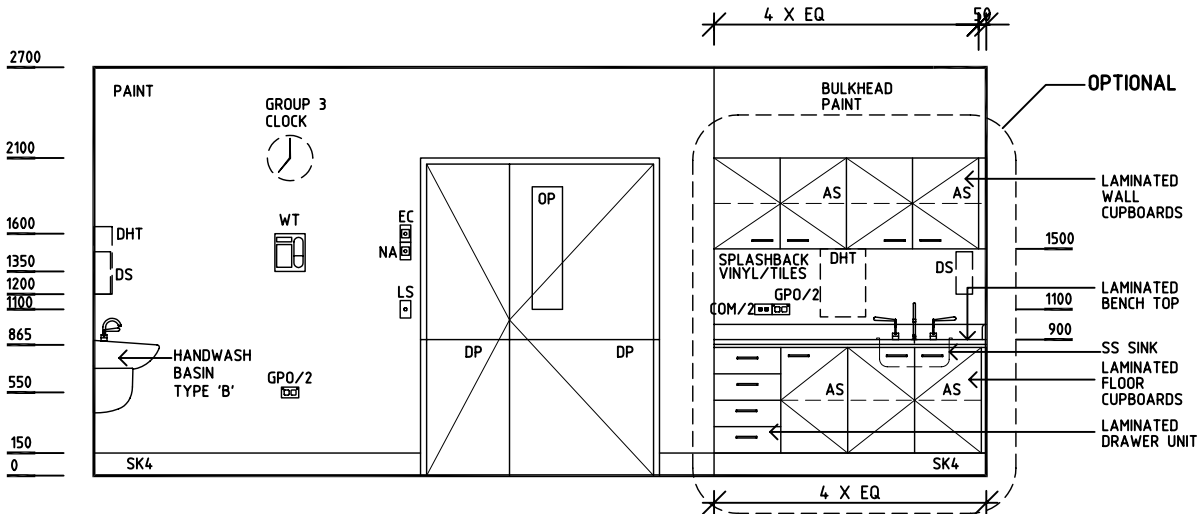

ELEVATION 3

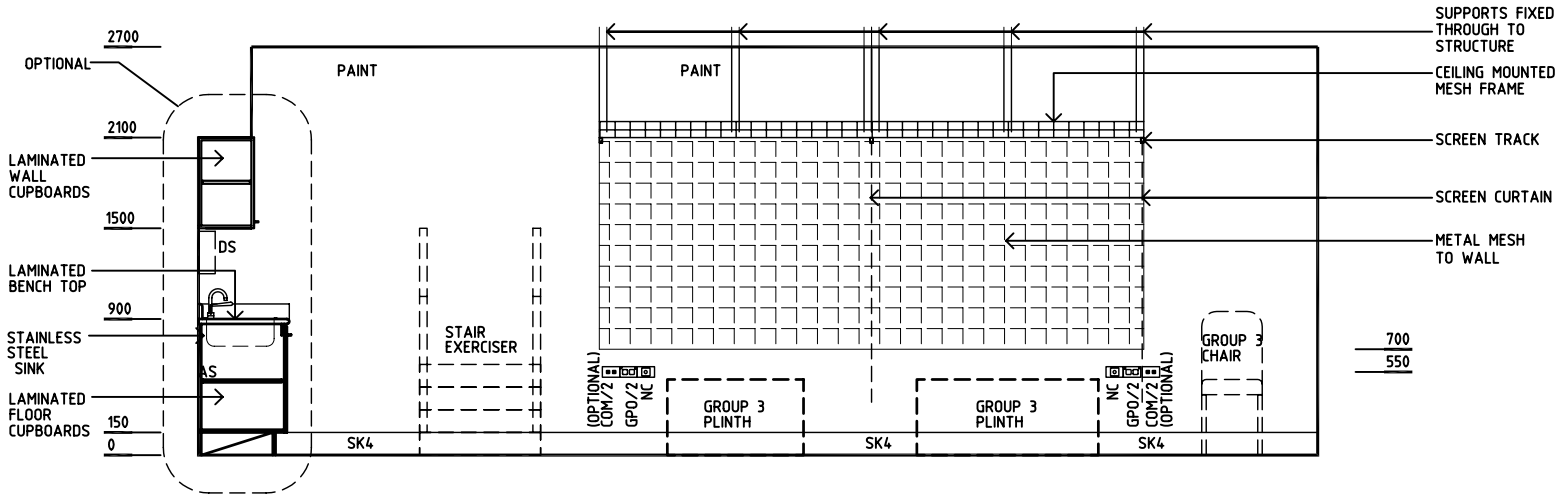

ELEVATION 4

REV	DESCRIPTION	DATE	BY	REV	DESCRIPTION	DATE	BY	REV	DESCRIPTION	DATE	BY
1	FIRST ISSUE	1.7.05	HS								
AustralasianHFG HCAMCin association withUNSW HPI								DESIGNED	APPROVED	SCALE(S)	ZONE(S)
								CC/BJ	DB	1:50 in A3	
								CAD FILE NAME		PAPER DRAWING ID	
								GYAH-45		GYAH-45b	