

AUSTRALASIAN HFG STANDARD COMPONENTS

Room Layout Sheet

Room Name Hydrotherapy Pool

RLS Room Code HYDP

RDS Room Code HYDP

- CG

DP

EC

FW

GPO/1

GPO/SP

SG

SS
- CORNER GUARD

DOOR AND FRAME PROTECTION

EMERGENCY CALL

FLOOR WASTE

GENERAL POWER OUTLET, SINGLE


GENERAL POWER OUTLET, SPECIAL - FOR EQUIPMENT

SAFETY GLASS

STAINLESS STEEL



- LEGEND:
- POOL GRATING
-
- TACTILE TILES

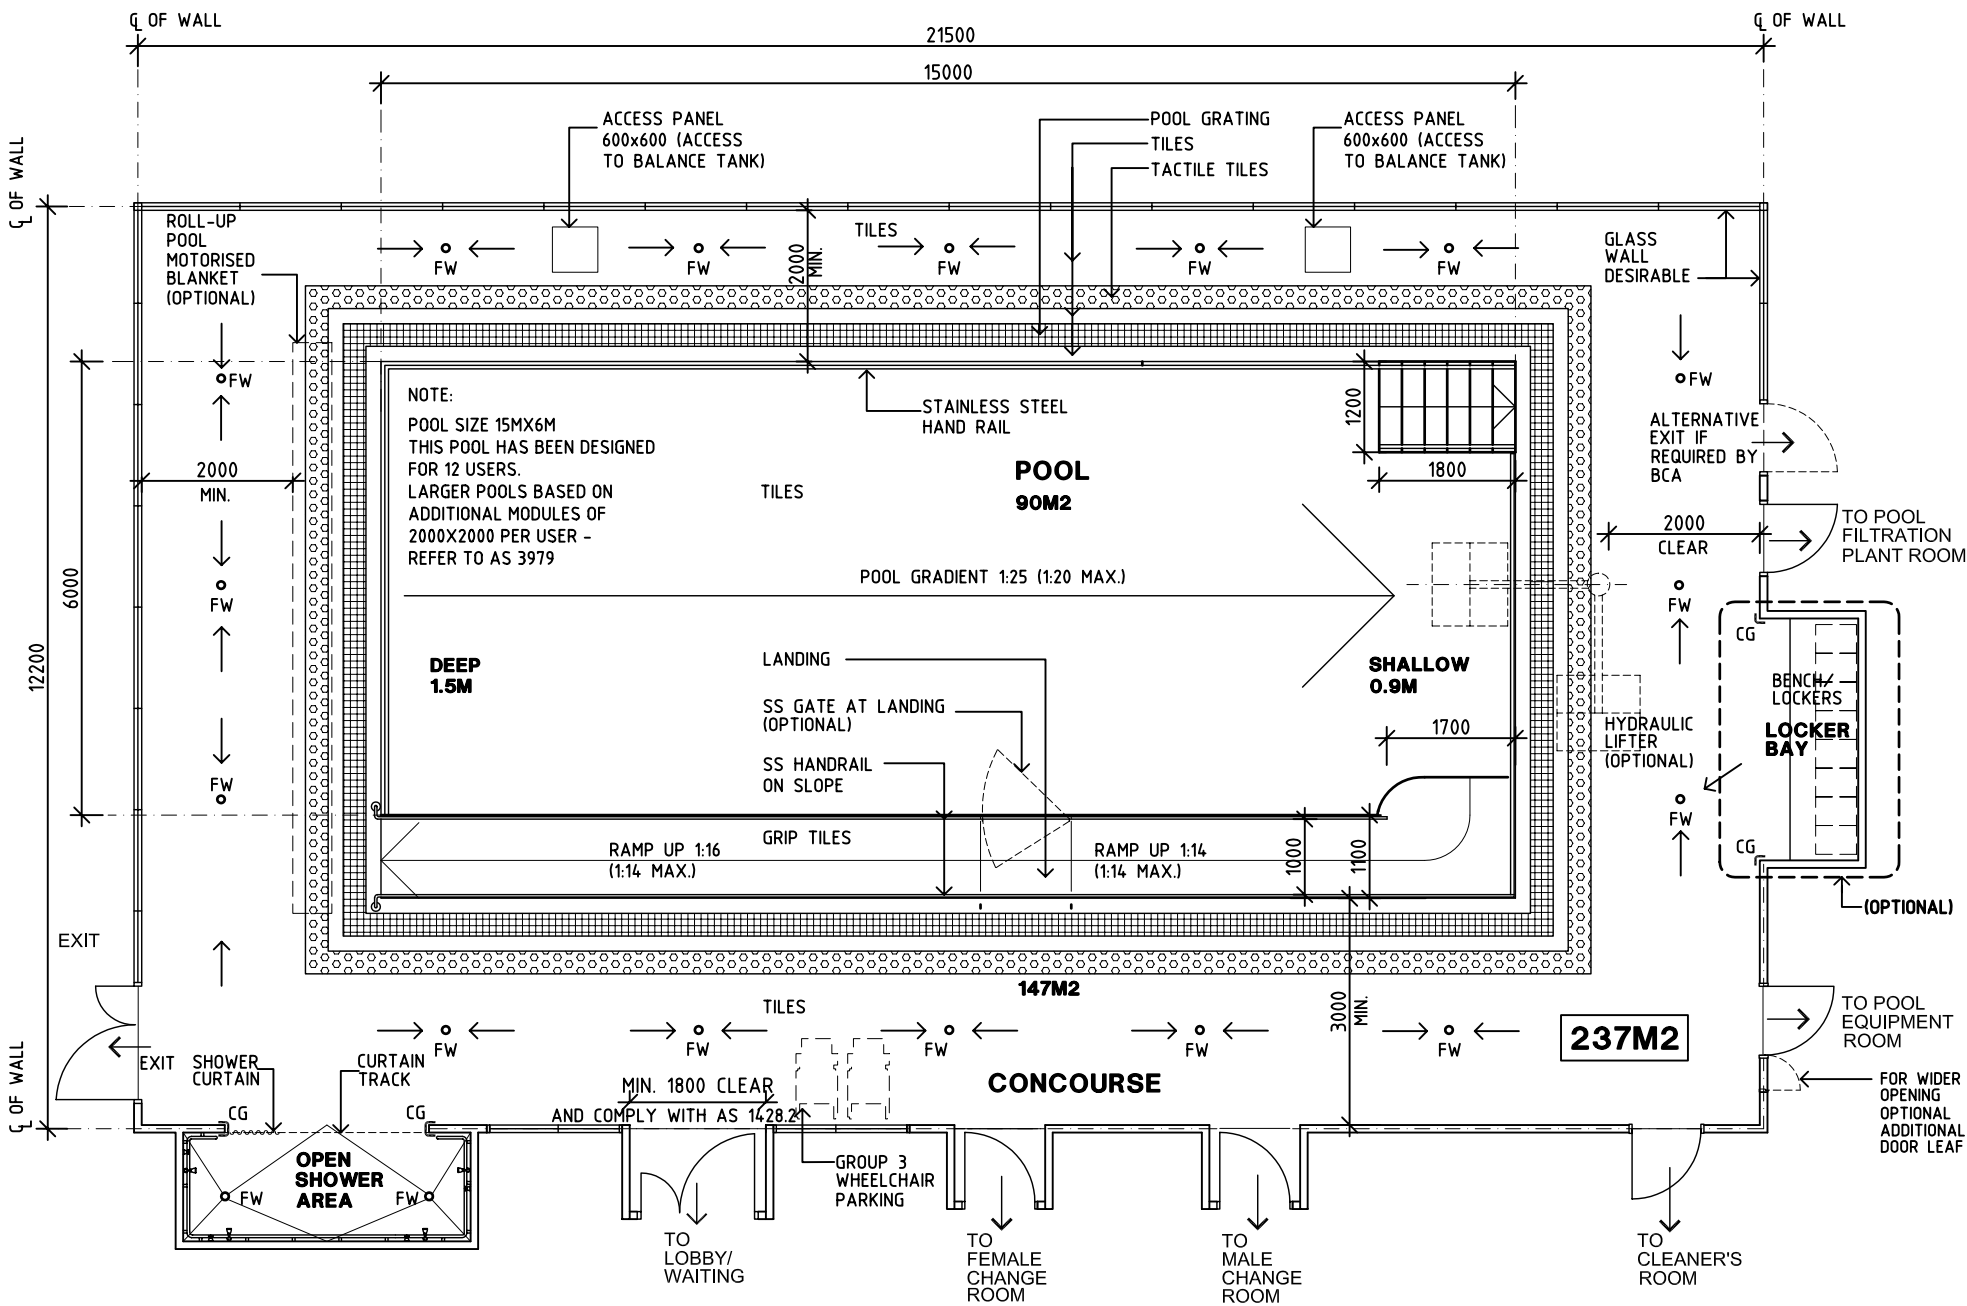

PLAN 1:100

REV	DESCRIPTION	DATE	BY	REV	DESCRIPTION	DATE	BY	REV	DESCRIPTION	DATE	BY
1	FIRST ISSUE	13.7.05	AL								
2	GENERAL REVISION	24.04.06	JH								

Australasian

HFG

HCAMC

in association with

UNSW

HPI

DESIGNED	APPROVED	SCALE(S)	ZONE(S)
AL/JH	DB	AS SHOWN	
CAD FILE NAME	PAPER DRAWING ID		
HYDP	HYDPa		

AUSTRALASIAN HFG STANDARD COMPONENTS

Room Layout Sheet

Room Name Hydrotherapy Pool

RLS Room Code HYDP

RDS Room Code HYDP

- CG

DP

EC

FW

GPO/1

GPO/SP

SS
- CORNER GUARD

DOOR AND FRAME PROTECTION


EMERGENCY CALL

FLOOR WASTE


GENERAL POWER OUTLET, SINGLE

GENERAL POWER OUTLET, SPECIAL - FOR EQUIPMENT

STAINLESS STEEL

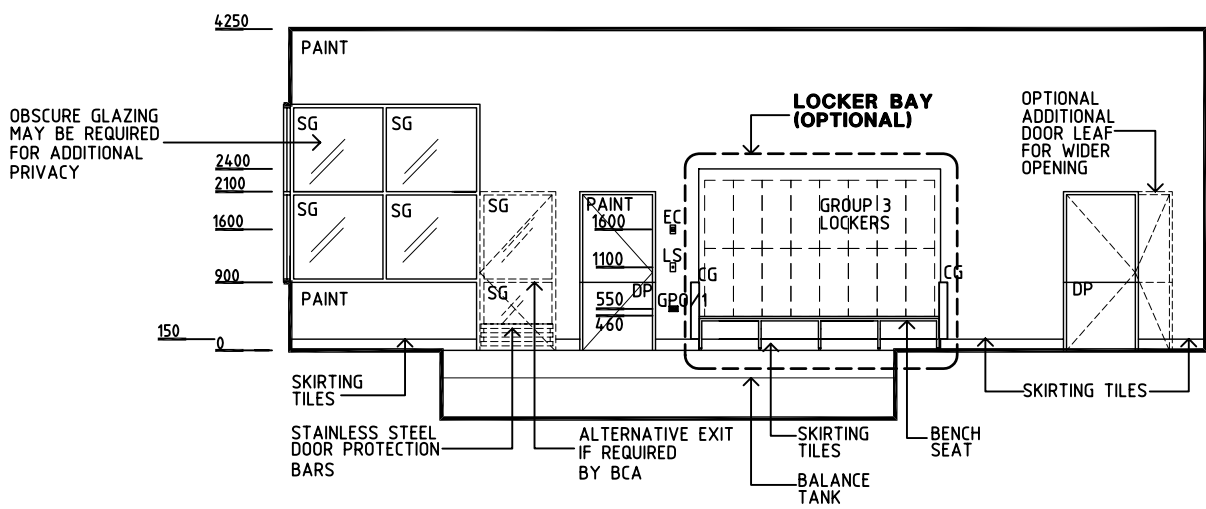

ELEVATION 1 1:100

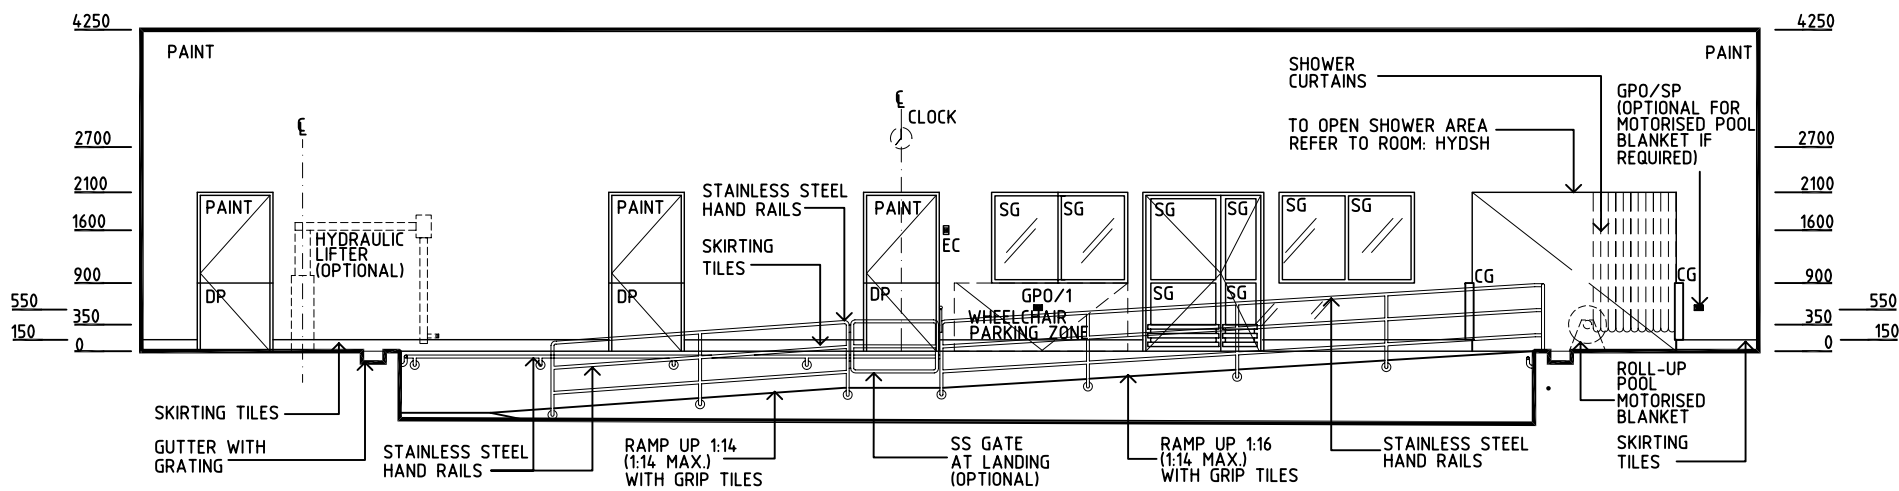

ELEVATION 2 1:100

REV	DESCRIPTION	DATE	BY	REV	DESCRIPTION	DATE	BY	REV	DESCRIPTION	DATE	BY
1	FIRST ISSUE	13.7.05	AL								
2	GENERAL REVISION	24.11.05	HMC								
3	POOL WIDTH (CLEAR) INCREASED TO 6.0M	24.4.06	ADS								

Australasian HFG	HCAMC in association with UNSW	HPI	DESIGNED	APPROVED	SCALE(S)	ZONE(S)
			CC/AL/JH	DB	AS SHOWN	
			CAD FILE NAME	PAPER DRAWING ID		
			HYDP	HYDPb		