

AUSTRALASIAN HFG STANDARD COMPONENTS

Room Layout Sheet

Room Name **Office - Write-Up, 3m2**



RLS Room Code **OFF-WI-3**

RDS Room Code **OFF-WI-3**

- AS ADJUSTABLE SHELF
- CAC CABLE ACCESS CAP
- CG CORNER GUARD
- COM/2 COMMUNICATION OUTLET - DOUBLE
- GPO/2 GENERAL PURPOSE OUTLET - DOUBLE
- LS/P LIGHT SWITCH - PELMET TASK LIGHT
- PB PINBOARD
- SK4 FLOOR VINYL COVERED SKIRTING
- V1 VINYL FLOORING, STANDARD

OPTION 1 - LOW BENCH

OPTION 2 - HIGH BENCH

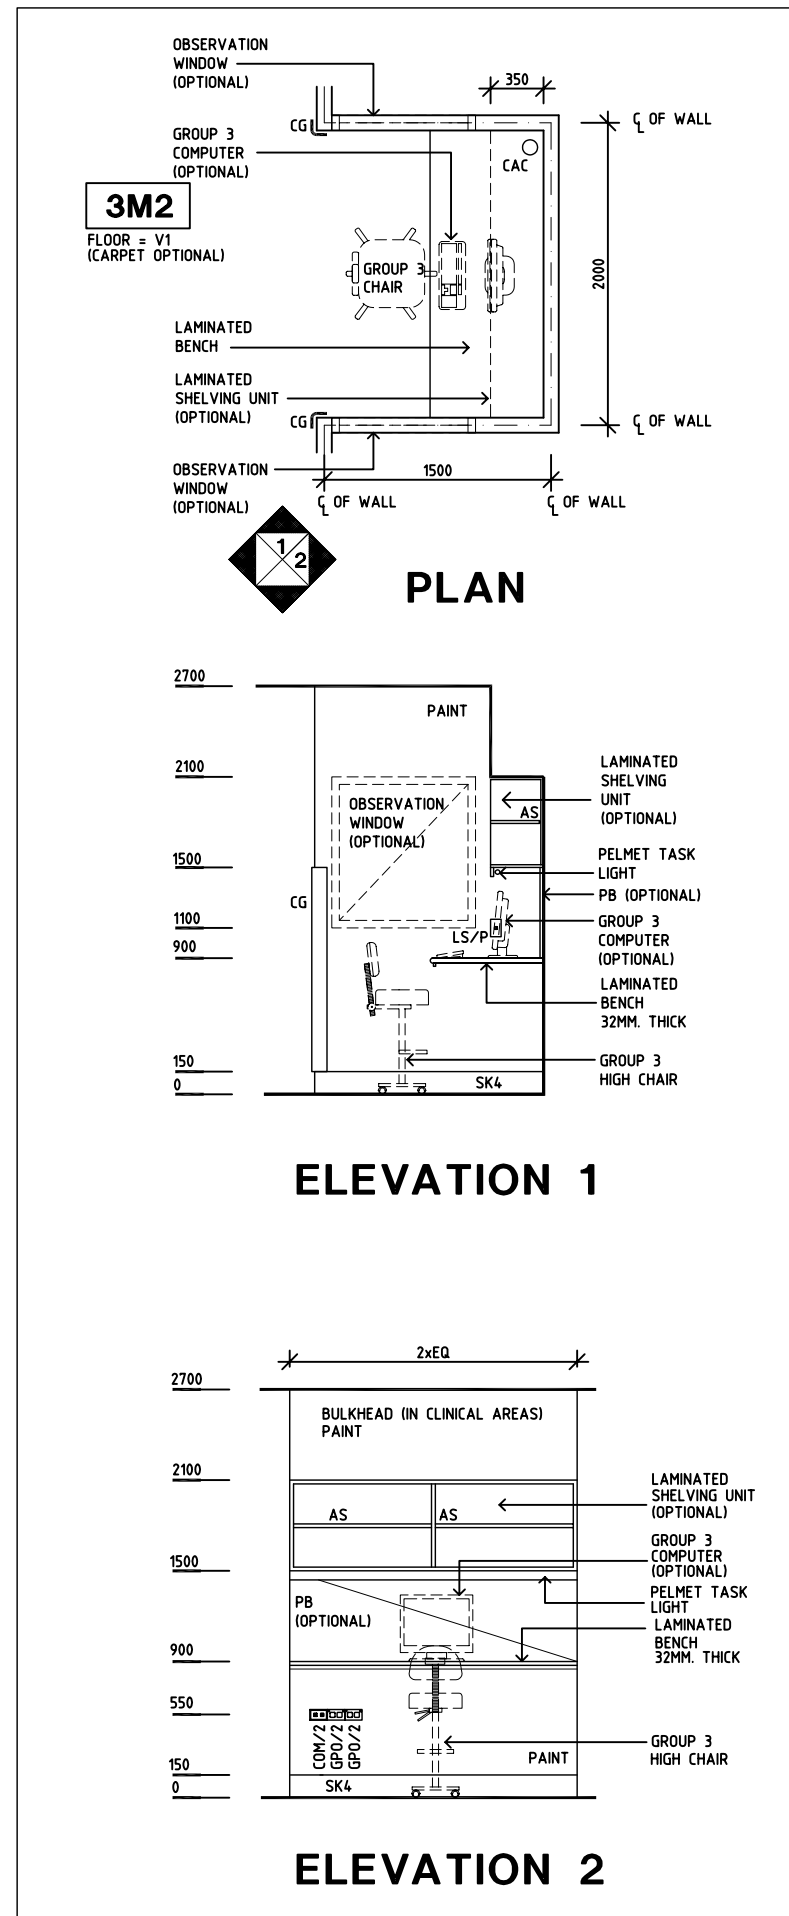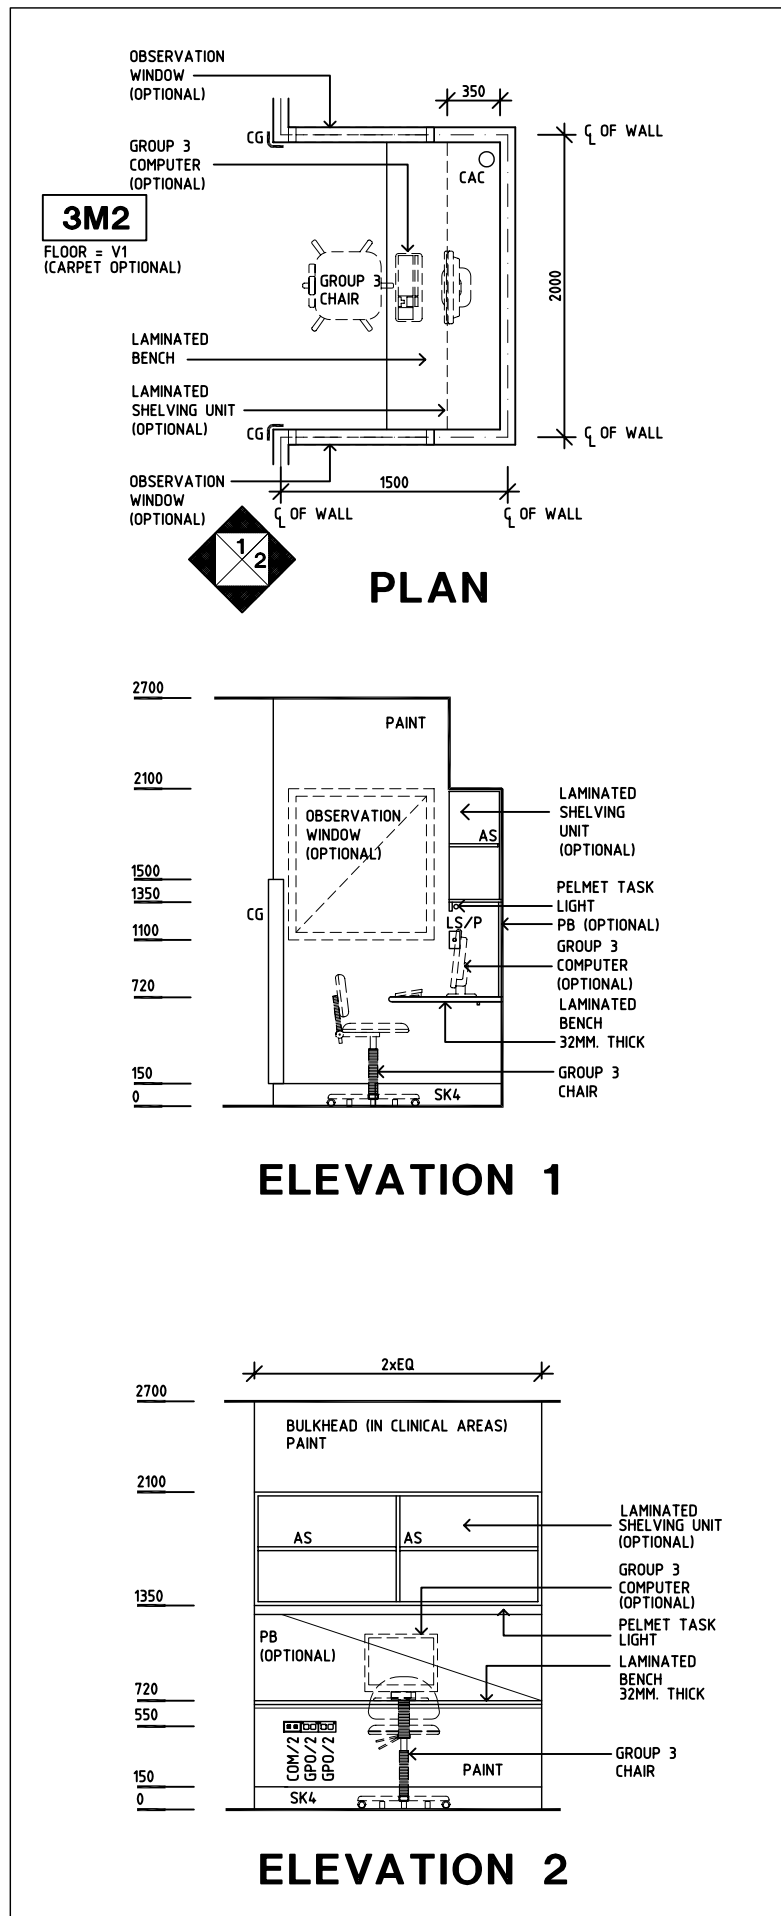

REV	DESCRIPTION	DATE	BY	REV	DESCRIPTION	DATE	BY	REV	DESCRIPTION	DATE	BY
1	FIRST ISSUE	30.5.05	AL								
2	2008 AUS HFG REVIEW, GENERAL REVISION	10.12.08	CX								



DESIGNED	APPROVED	SCALE(S)	ZONE(S)
AL	DB	150 in A3	
CAD FILE NAME OFF-WI-3		PAPER DRAWING ID OFF-WI-3	

This document is for advisory purpose only