


AUSTRALASIAN HFG STANDARD COMPONENTS

Room Layout Sheet


RLS Room Code: 2BR-IN

1:50 2.5m 2 1.5 1 0.5 0

Room Name: 2 BED ROOM - INBOARD ENSUITE

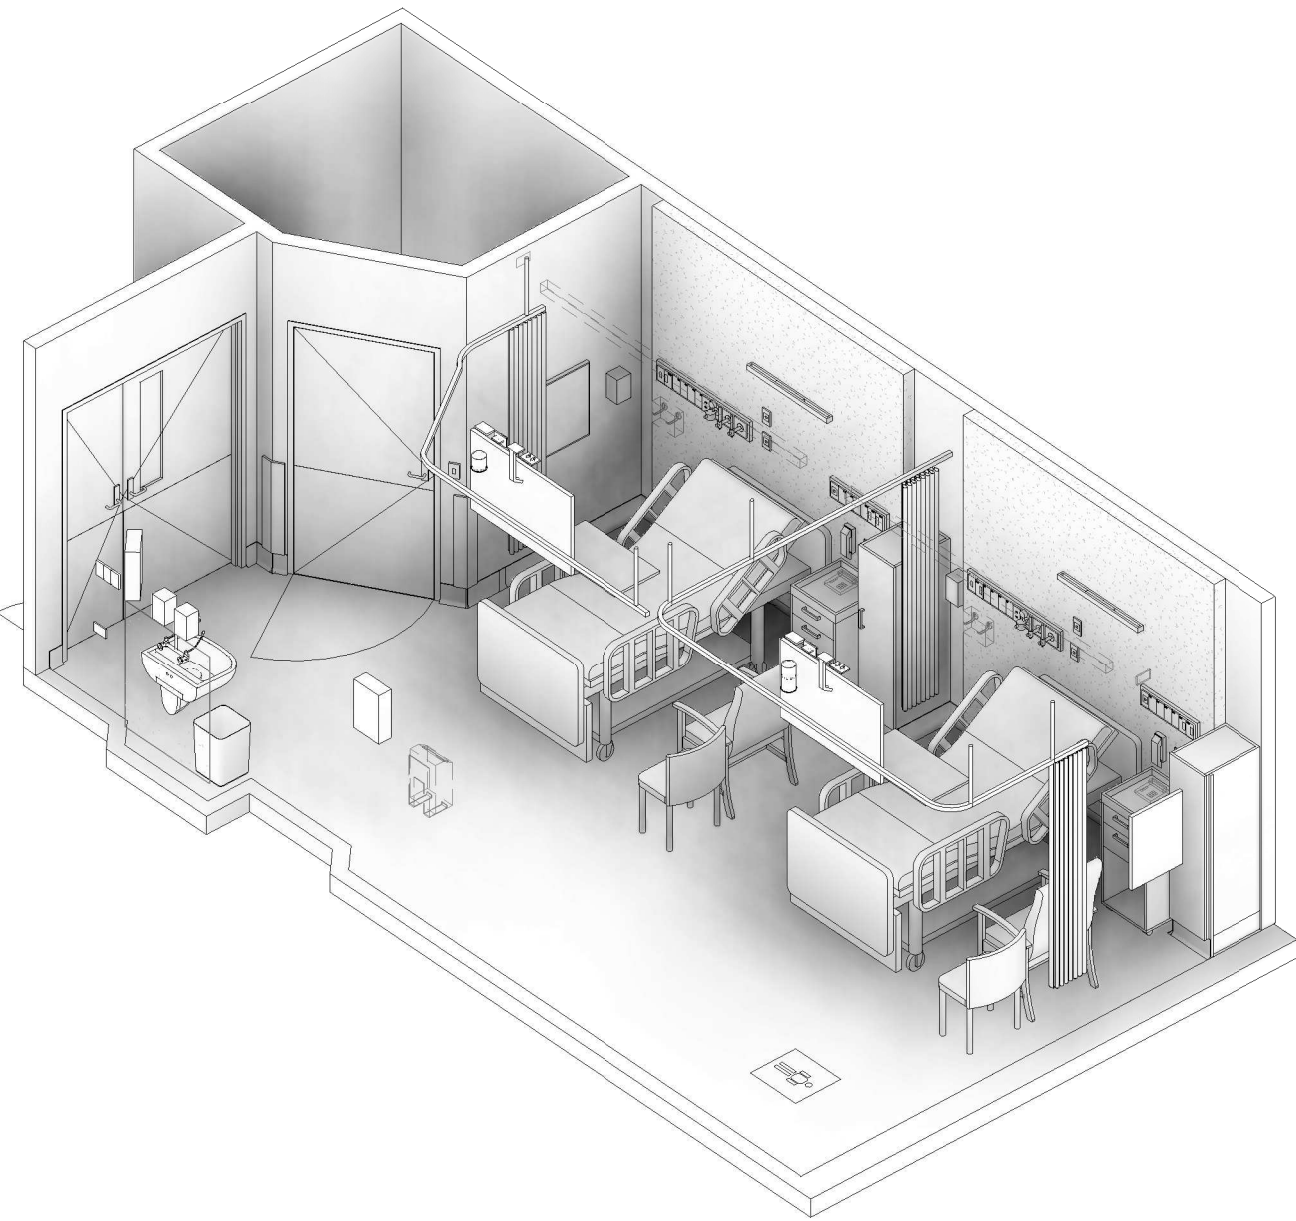

CODE	DESCRIPTION
AFDPR-006.01	DOOR PROTECTION: plate, to 900H
AHWCV-002	WINDOW COVERING: blind, roller, double
ELGP-101.01	GPO: single, wall mounted, horizontal
ELGP-105	GPO: single, wall mounted, cleaner
ELGP-116	GPO: single, on service panel
ELGP-146	GPO: single, emergency power, on service panel
ELGP-201.01	GPO: double, wall mounted, horizontal
ELGP-206.01	GPO: double, ceiling mounted, horizontal
ELPR-001	BODY PROTECTED ELECTRICAL AREA
ELPR-073	RCD: residual current device, on services panel
ELPR-083	RCD: residual current device, emergency power, on services panel
ELSW-001	SWITCH: light
FIBM-019	WHITEBOARD: fixed, magnetic
FIDI-106	DISPENSER: PPE, disposable gloves, wall mounted
FIDI-231	DISPENSER: paper towel, wall mounted
FIDI-241	DISPENSER: alcohol-based hand rub, wall mounted
FIDI-256	DISPENSER: soap, wall mounted
FIDI-261	DISPENSER: soap, antiseptic, wall mounted
FIHR-029	HOOK: equipment
FIHR-101	BRACKET: suction bottle, wall mounted
FIHR-110	BRACKET: sharps bin, wall mounted
FIHR-353	BRACKET: patient entertainment system, fixed, ceiling mounted
FIRT-051.02	TRACK: curtain, privacy, L-shaped
FIRT-051.03	TRACK: curtain, privacy, U-shaped
FLSK-010	SKIRTING: vinyl, floor vinyl coved, 150H, prefinished
FLSK-021	SKIRTING: vinyl, integral with floor vinyl, coved
FLVY-101	FLOOR FINISH: vinyl, seamless, standard slip resistance
FOBS-101	CHAIR: visitor, clinical areas
FOGE-101	CURTAIN: privacy screen
FQSN-100	BEDSIDE TABLE: floor standing, patient locker
FQTA-091	TABLE: overbed, mobile, height adjustable
FQWS-003	BIN: sharps, clinical, medium
FQWS-051	BIN: general waste, 20L
HYBA-121	BASIN: type B, handwashing
HYTP-067	TAPWARE: basin, tap set, wall mounted, lever handles
ITCL-111	LIGHT: nurse call indicator, ceiling mounted
ITCL-133	BUTTON: patient to staff call, with cancel, with handset connection point, on services panel
ITCL-181	BUTTON: staff assist, with cancel, wall mounted
ITCL-191	BUTTON: emergency, with cancel, wall mounted
ITCL-253	HANDSET: nurse call, patient to staff call, with light control, with patient entertainment system control, with speaker
ITCL-301	DISPLAY SCREEN: patient entertainment system
ITIN-021	OUTLET: data, double RJ45, ceiling mounted
ITIN-025	OUTLET: data, double RJ45, on services panel
ITIN-026	OUTLET: data, double RJ45, wall mounted
ITIN-071	OUTLET: MATV, ceiling mounted
ITNE-071	TELEPHONE: handset, desktop
JOBH-021	BEDHEAD: full height
JOCU-413	WARDROBE: built-in, single door, fixed shelves, clothing rail
LIFX-151	LIGHT: night, wall mounted
LIFX-161	LIGHT: reading, wall mounted
MGAS-022	OUTLET: medical air, on services panel
MGAS-042	OUTLET: oxygen (O2), on services panel
MGAS-062	OUTLET: suction, on services panel
MGFP-021	FLOWMETER: medical air
MGFP-041	FLOWMETER: oxygen
MGFP-061	ADAPTER: suction
MMBE-101	BED: patient, electric, with mattress
MMBE-211.01	LIFTER: patient, fixed track, ceiling mounted, straight
MMGE-019	CHAIR: patient
MMGE-191	CANNISTER: suction bottle
MMGE-436	KIT: emergency airway equipment, portable
MMSP-051	MEDICAL SERVICES PANEL: wall mounted
WIFX-155.01	WINDOW: fixed, external, double glazed, sill at 600H
WLFI-002	WALL FINISH: paint, clinical areas
WLFI-101	SPLASHBACK: vinyl
WLPR-006.01	WALL PROTECTION: corner guards, to 900 AFFL
WLPR-006.06	WALL PROTECTION: corner guards, to 2100 AFFL

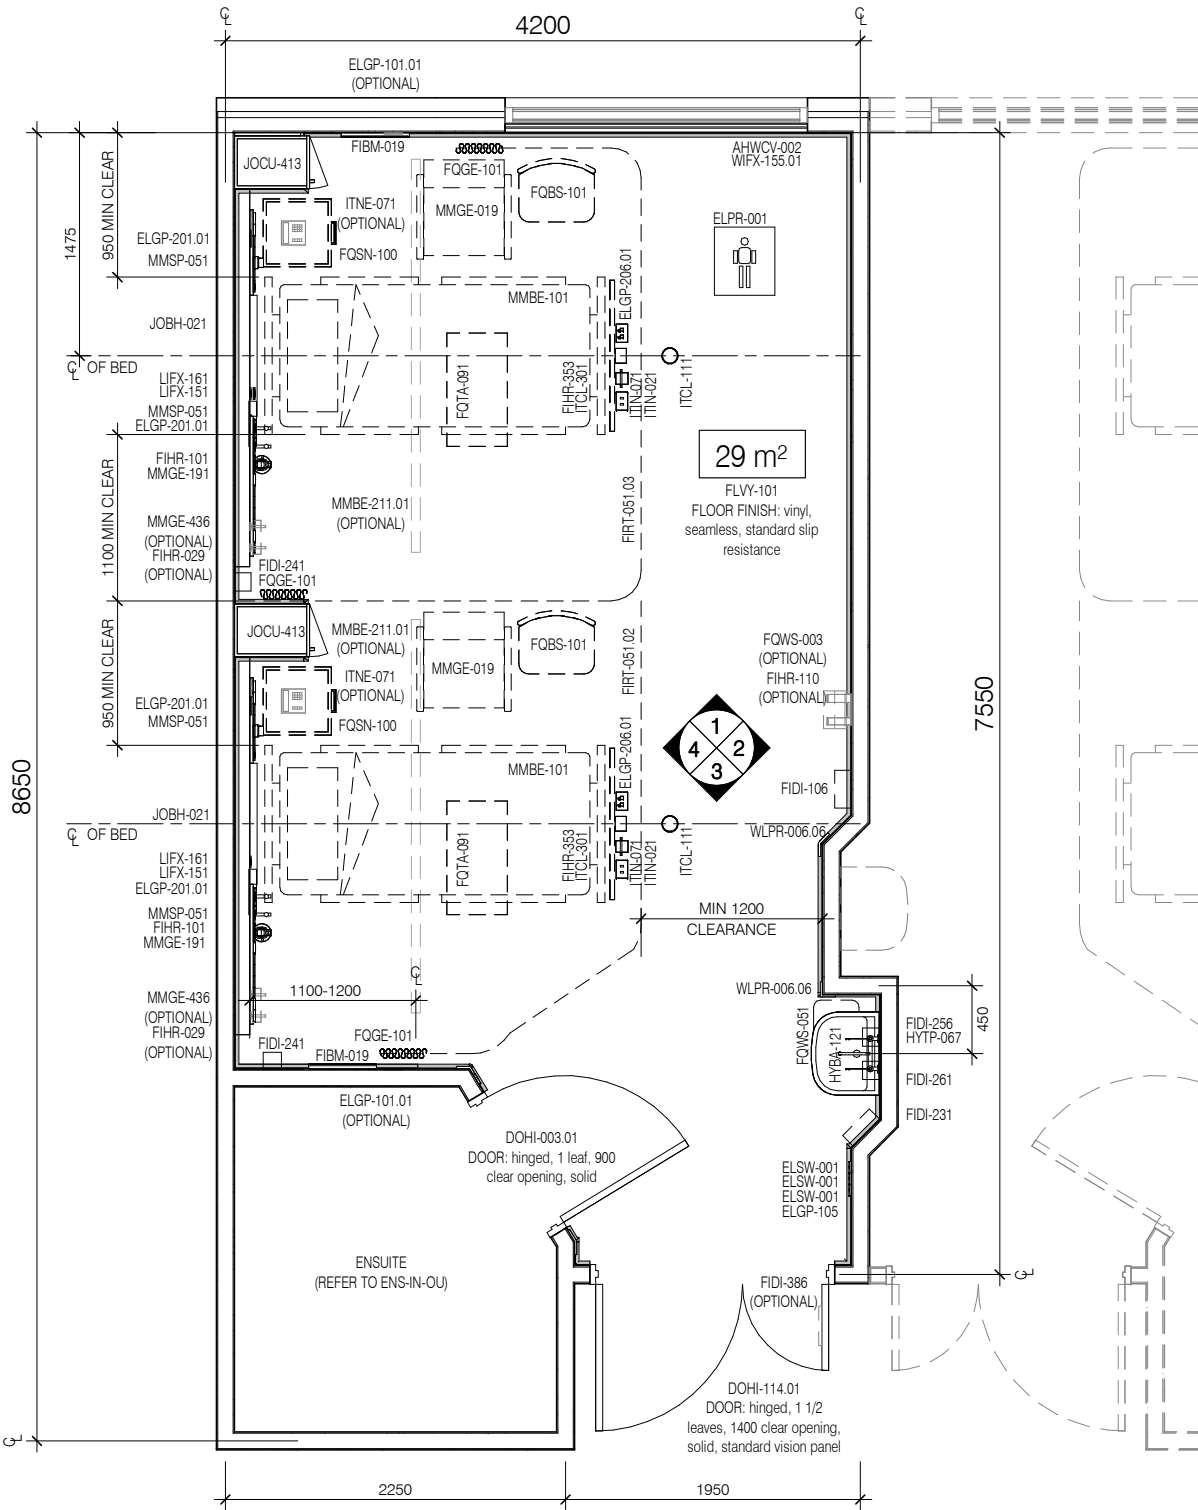


PLAN

Room Layout Sheet

Room Name:

1:25 1.25m 1 0.75 0.5 0.25 0

1:50 2.5m 2 1.5 1 0.5 0

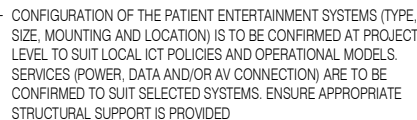



This architectural section drawing illustrates the vertical assembly of a building facade. The vertical axis on the left indicates elevations in millimeters, ranging from 0 to 2700. Key components and their elevations are as follows:

- 2700:** CLFS-011 (Ceiling: plasterboard, flush set, suspended)
- 2100:** WLFI-002 (Wall Lining - Fiberglass Insulation)
- 1900:** WLFI-001 (Wall Lining - Fiberglass Insulation)
- 1400:** WIPX-155.01 (Window Insulation Panel)
- 1100:** FOWS-003 FIHR-110 (OPTIONAL) (Fiberglass Insulation - Fiberglass Insulation)
- 750:** FID-106 (Fiberglass Insulation - Fiberglass Insulation)
- 600:** WLPR-006.06 (Wall Lining - Polyurethane Insulation)
- 350:** WLPR-006.06 (Wall Lining - Polyurethane Insulation)
- 150:** FOWS-05 (Fiberglass Insulation - Fiberglass Insulation)
- 0:** WLFI-101 (Wall Lining - Fiberglass Insulation)


Additional components shown include:

- FID-256, FID-261, FID-231:** Fiberglass Insulation - Fiberglass Insulation
- ELSW-001, ELSW-001:** External Lining - Fiberglass Insulation
- ELGP-105:** External Lining - Polyurethane Insulation
- HYTP-067, HYBA-121:** Fiberglass Insulation - Fiberglass Insulation

OPTIONAL. PROVISION OF A LIFTING TRACK IS TO BE CONFIRMED AT PROJECT LEVEL TO SUIT CLINICAL SERVICE REQUIREMENTS AND LOCAL WHS POLICIES FOR PATIENT HANDLING. CONFIGURATION, INSTALLATION (CEILING MOUNTED OR RECESSED), WEIGHT RATING/SAFE WORKING LOAD (SWL) REQUIREMENTS, AND EXTENT MUST ALSO BE CONSIDERED AND CONFIRMED BY PROJECT TEAMS. SELECTED EQUIPMENT IS TO MEET LOCAL IPSC POLICIES AND CLEANING REQUIREMENTS. REQUIREMENTS FOR LOADING AND STORAGE OF PATIENT LIFTER MOTOR/CASSETTE IS TO BE CONFIRMED TO SUIT CLINICAL SERVICE REQUIREMENTS AND OPERATIONAL MODELS

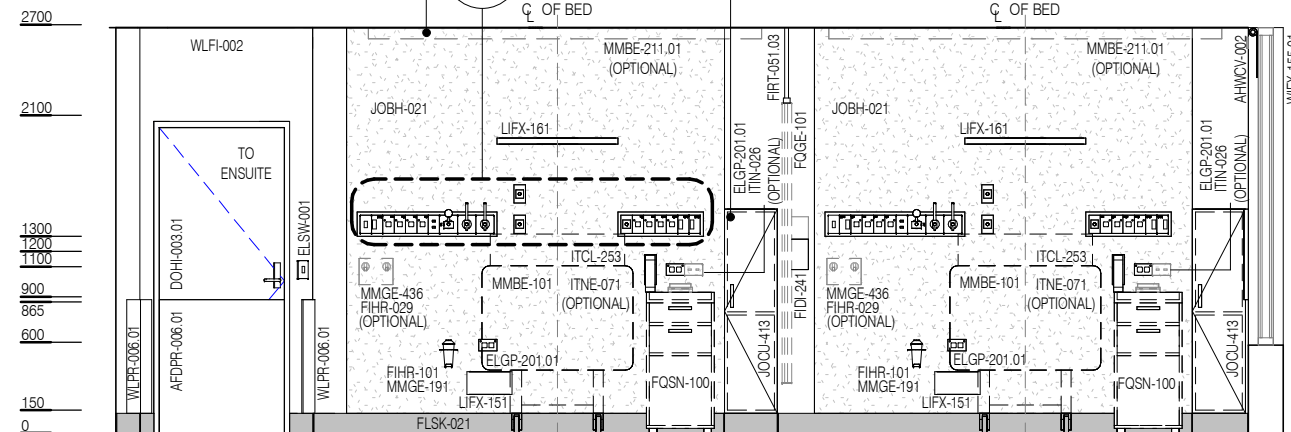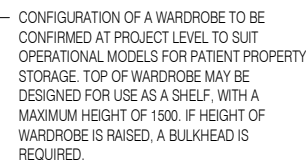

ELEVATION 4

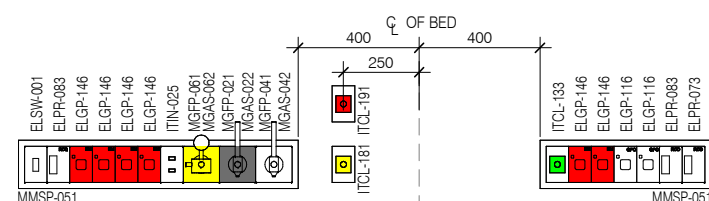

MSP DETAIL (1 : 25 @ A3)

CODE	DESCRIPTION
AFDPR-006.01	DOOR PROTECTION: plate, to 900H
AHWCV-002	WINDOW COVERING: blind, roller, double
ELGP-101.01	GPO: single, wall mounted, horizontal
ELGP-105	GPO: single, wall mounted, cleaner
ELGP-116	GPO: single, on service panel
ELGP-146	GPO: single, emergency power, on service panel
ELGP-201.01	GPO: double, wall mounted, horizontal
ELGP-206.01	GPO: double, ceiling mounted, horizontal
ELPR-001	BODY PROTECTED ELECTRICAL AREA
ELPR-073	RCD: residual current device, on services panel
ELPR-083	RCD: residual current device, emergency power, on services panel
ELSW-001	SWITCH: light
FIBM-019	WHITEBOARD: fixed, magnetic
FIDI-106	DISPENSER: PPE, disposable gloves, wall mounted
FIDI-231	DISPENSER: paper towel, wall mounted
FIDI-241	DISPENSER: alcohol-based hand rub, wall mounted
FIDI-256	DISPENSER: soap, wall mounted
FIDI-261	DISPENSER: soap, antiseptic, wall mounted
FIHR-029	HOOK: equipment
FIHR-101	BRACKET: suction bottle, wall mounted
FIHR-110	BRACKET: sharps bin, wall mounted
FIHR-353	BRACKET: patient entertainment system, fixed, ceiling mounted
FIRT-051.02	TRACK: curtain, privacy, L-shaped
FIRT-051.03	TRACK: curtain, privacy, U-shaped
FLSK-010	SKIRTING: vinyl, floor vinyl coved, 150H, prefinished
FLSK-021	SKIRTING: vinyl, integral with floor vinyl, coved
FLVY-101	FLOOR FINISH: vinyl, seamless, standard slip resistance
FQBS-101	CHAIR: visitor, clinical areas
FQGE-101	CURTAIN: privacy screen
FQSN-100	BEDSIDE TABLE: floor standing, patient locker
FQTA-091	TABLE: overbed, mobile, height adjustable
FQWS-003	BIN: sharps, clinical, medium
FQWS-051	BIN: general waste, 20L
HYBA-121	BASIN: type B, handwashing
HYTP-067	TAPWARE: basin, tap set, wall mounted, lever handles
ITCL-111	LIGHT: nurse call indicator, ceiling mounted
ITCL-133	BUTTON: patient to staff call, with cancel, with handset connection point, on services panel
ITCL-181	BUTTON: staff assist, with cancel, wall mounted
ITCL-191	BUTTON: emergency, with cancel, wall mounted
ITCL-253	HANSET: nurse call, patient to staff call, with light control, with patient entertainment system control, with speaker
ITCL-301	DISPLAY SCREEN: patient entertainment system
ITIN-021	OUTLET: data, double RJ45, ceiling mounted
ITIN-025	OUTLET: data, double RJ45, on services panel
ITIN-026	OUTLET: data, double RJ45, wall mounted
ITIN-071	OUTLET: MATV, ceiling mounted
ITNE-071	TELEPHONE: handset, desktop
JOBH-021	BEDHEAD: full height
JOCU-413	WARDROBE: built-in, single door, fixed shelves, clothing rail
LIFX-151	LIGHT: night, wall mounted
LIFX-161	LIGHT: reading, wall mounted
MGAS-022	OUTLET: medical air, on services panel
MGAS-042	OUTLET: oxygen (O2), on services panel
MGAS-062	OUTLET: suction, on services panel
MGFP-021	FLOWMETER: medical air
MGFP-041	FLOWMETER: oxygen
MGFP-061	ADAPTER: suction
MMBE-011	BED: patient, electric, with mattress
MMBE-211.01	LIFTER: patient, fixed track, ceiling mounted, straight
MMGE-019	CHAIR: patient
MMGE-191	CANNISTER: suction bottle
MMGE-436	KIT: emergency airway equipment, portable
MMSP-051	MEDICAL SERVICES PANEL: wall mounted
WIFX-155.01	WINDOW: fixed, external, double glazed, sill at 600H
WLFI-002	WALL FINISH: paint, clinical areas
WLFI-101	SPLASHBACK: vinyl
WLPR-006.01	WALL PROTECTION: corner guards, to 900 AFFL
WLPR-006.06	WALL PROTECTION: corner guards, to 2100 AFFL