
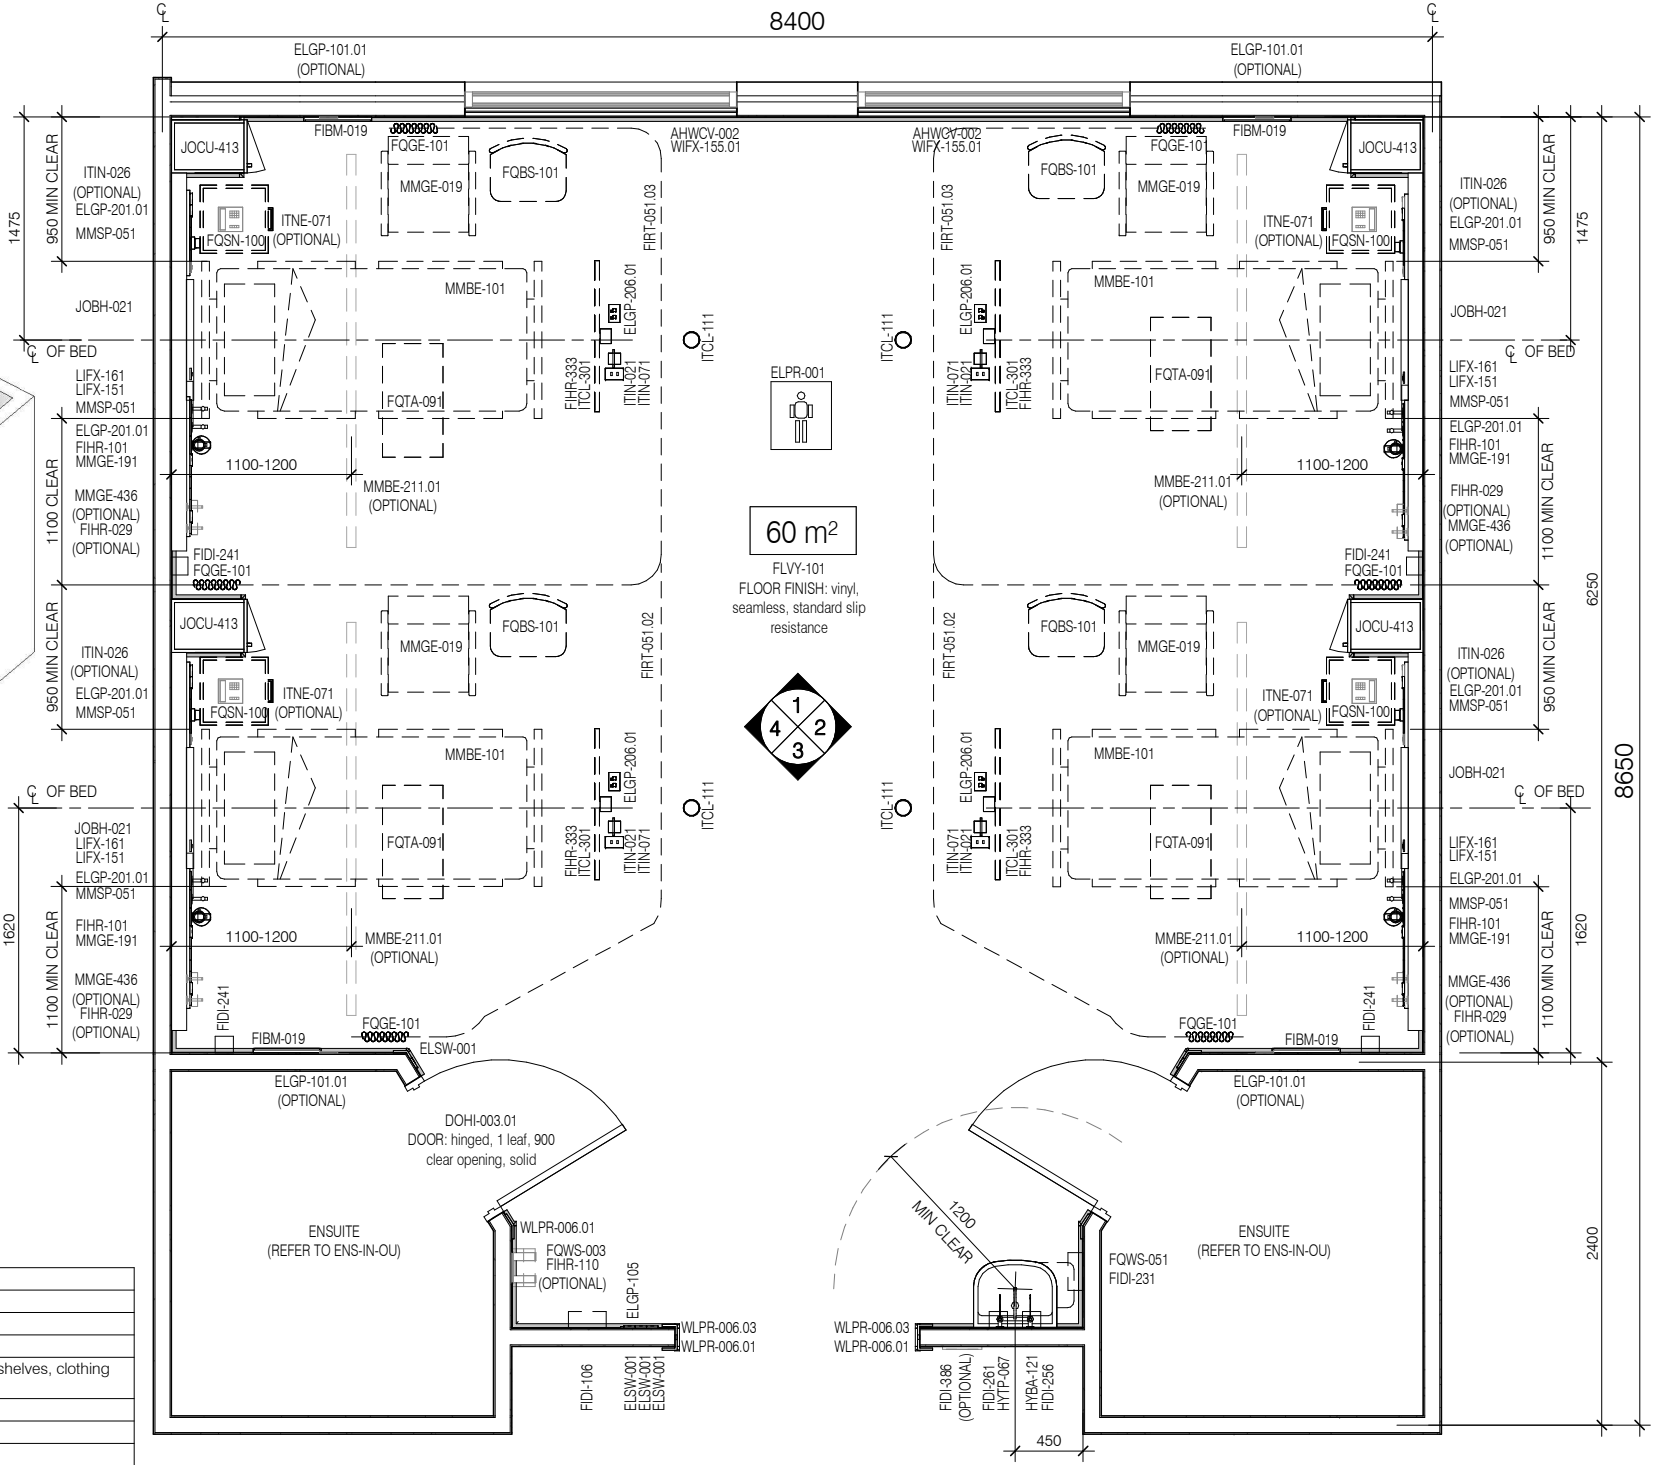
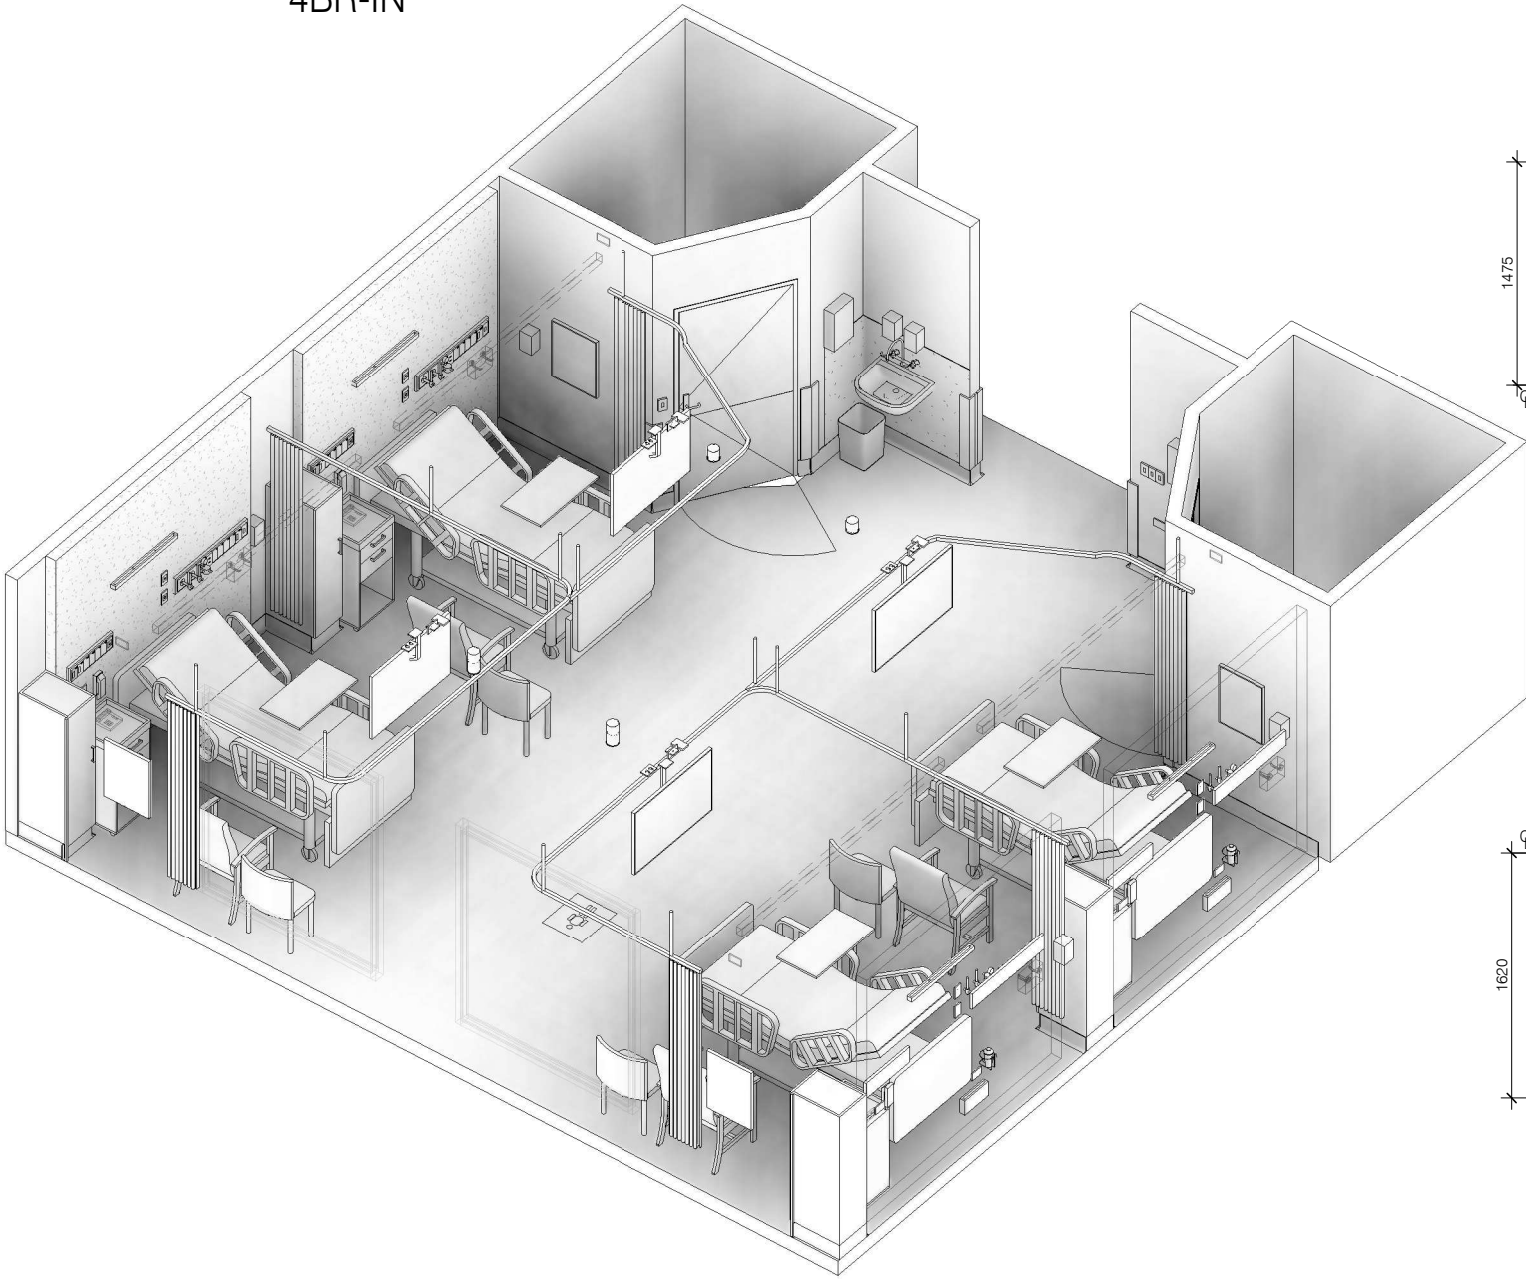


AUSTRALASIAN HFG STANDARD COMPONENTS

Room Layout Sheet

RLS Room Code: 4BR-IN

Room Name: 4 BED ROOM

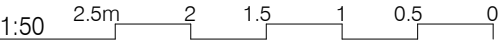

CODE	DESCRIPTION
AFDPR-006.01	DOOR PROTECTION: plate, to 900H
AFDPR-006.01	DOOR PROTECTION: plate, to 900H
AHWCV-002	WINDOW COVERING: blind, roller, double
ELGP-101.01	GPO: single, wall mounted, horizontal
ELGP-105	GPO: single, wall mounted, cleaner
ELGP-116	GPO: single, on service panel
ELGP-146	GPO: single, emergency power, on service panel
ELGP-201.01	GPO: double, wall mounted, horizontal
ELGP-206.01	GPO: double, ceiling mounted, horizontal
ELPR-001	BODY PROTECTED ELECTRICAL AREA
ELPR-073	RCD: residual current device, on services panel
ELPR-083	RCD: residual current device, emergency power, on services panel
ELSW-001	SWITCH: light
FIBM-019	WHITEBOARD: fixed, magnetic
FIDI-106	DISPENSER: PPE, disposable gloves, wall mounted
FIDI-231	DISPENSER: paper towel, wall mounted
FIDI-241	DISPENSER: alcohol-based hand rub, wall mounted
FIDI-256	DISPENSER: soap, wall mounted
FIDI-261	DISPENSER: soap, antiseptic, wall mounted
FIHR-029	HOOK: equipment
FIHR-101	BRACKET: suction bottle, wall mounted
FIHR-110	BRACKET: sharps bin, wall mounted
FIHR-333	BRACKET: television/AV system display screen, single, fixed, ceiling mounted

CODE	DESCRIPTION
FIRT-051.02	TRACK: curtain, privacy, L-shaped
FIRT-051.03	TRACK: curtain, privacy, U-shaped
FLSK-021	SKIRTING: vinyl, integral with floor vinyl, coved
FLSK-021	SKIRTING: vinyl, integral with floor vinyl, coved
FLVY-101	FLOOR FINISH: vinyl, seamless, standard slip resistance
FQBS-101	CHAIR: visitor, clinical areas
FQGE-101	CURTAIN: privacy screen
FQSN-100	BEDSIDE TABLE: floor standing, patient locker
FQTA-091	TABLE: overbed, mobile, height adjustable
FQWS-003	BIN: sharps, clinical, medium
FQWS-051	BIN: general waste, 20L
HYBA-121	BASIN: type B, handwashing
HYTP-067	TAPWARE: basin, tap set, wall mounted, lever handles
ITCL-111	LIGHT: nurse call indicator, ceiling mounted
ITCL-121	BUTTON: patient to staff call, with cancel, wall mounted
ITCL-133	BUTTON: patient to staff call, with cancel, with handset connection point, on services panel
ITCL-181	BUTTON: staff assist, with cancel, wall mounted
ITCL-191	BUTTON: emergency, with cancel, wall mounted
ITCL-253	HANDSET: nurse call, patient to staff call, with light control, with patient entertainment system control, with speaker
ITCL-301	DISPLAY SCREEN: patient entertainment system
ITIN-021	OUTLET: data, double RJ45, ceiling mounted
ITIN-025	OUTLET: data, double RJ45, on services panel
ITIN-026	OUTLET: data, double RJ45, wall mounted

CODE	DESCRIPTION
ITIN-071	OUTLET: MATV, ceiling mounted
ITNE-071	TELEPHONE: handset, desktop
JOBH-021	BEDHEAD: full height
JOCU-413	WARDROBE: built-in, single door, fixed shelves, clothing rail
LIFX-151	LIGHT: night, wall mounted
LIFX-161	LIGHT: reading, wall mounted
MGAS-022	OUTLET: medical air, on services panel
MGAS-042	OUTLET: oxygen (O2), on services panel
MGAS-062	OUTLET: suction, on services panel
MGFP-021	FLOWMETER: medical air
MGFP-041	FLOWMETER: oxygen
MGFP-061	ADAPTER: suction
MMBE-101	BED: patient, electric, with mattress
MMBE-211.01	LIFTER: patient, fixed track, ceiling mounted, straight
MMGE-019	CHAIR: patient
MMGE-191	CANNISTER: suction bottle
MMGE-436	KIT: emergency airway equipment, portable
MMSP-051	MEDICAL SERVICES PANEL: wall mounted
WIFX-155.01	WINDOW: fixed, external, double glazed, sill at 600H
WLFI-002	WALL FINISH: paint, clinical areas
WLFI-101	SPLASHBACK: vinyl
WLPR-006.01	WALL PROTECTION: corner guards, to 900 AFFL
WLPR-006.03	WALL PROTECTION: corner guards, to 1200 AFFL

PLAN



COPYRIGHT 2025 AUSTRALASIAN HEALTH INFRASTRUCTURE ALLIANCE (AHIA)

REV	DESCRIPTION	DATE
6	UPDATE FOLLOWING AHIA REVIEW	15/12/2025

FOR GUIDANCE

SCALE	RLS Room Code	REV
1 : 50 @ A3	4BR-IN	6

AUSTRALASIAN HFG STANDARD COMPONENTS


Room Layout Sheet

RLS Room Code: 4BR-IN


Room Name:

4 BED ROOM

CONFIGURATION OF THE PATIENT ENTERTAINMENT SYSTEMS (TYPE, SIZE, MOUNTING AND LOCATION) IS TO BE CONFIRMED AT PROJECT LEVEL TO SUIT LOCAL ICT POLICIES AND OPERATIONAL MODELS. SERVICES (POWER, DATA AND/OR AV CONNECTION) ARE TO BE CONFIRMED TO SUIT SELECTED SYSTEMS. ENSURE APPROPRIATE STRUCTURAL SUPPORT IS PROVIDED

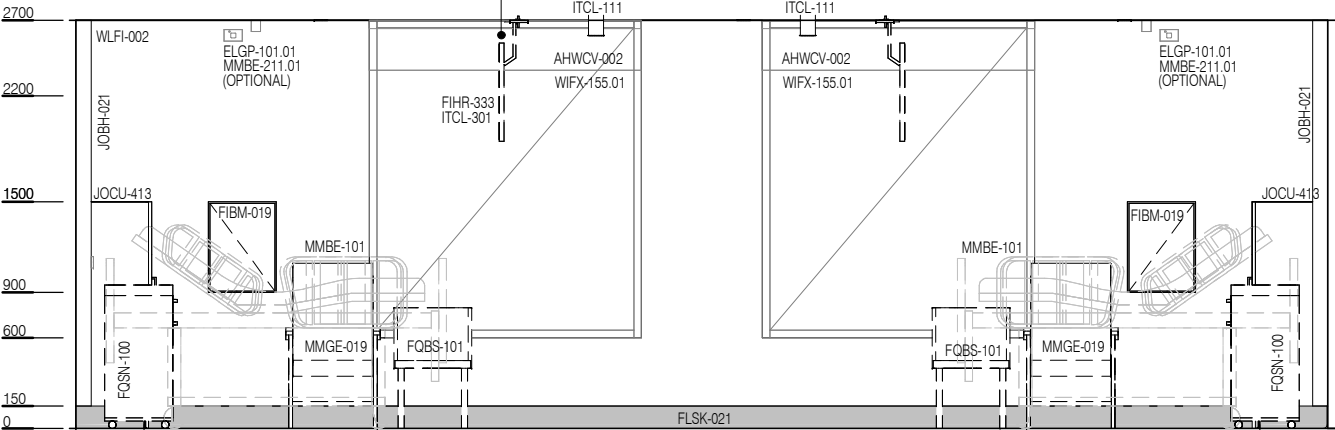

ELEVATION 1

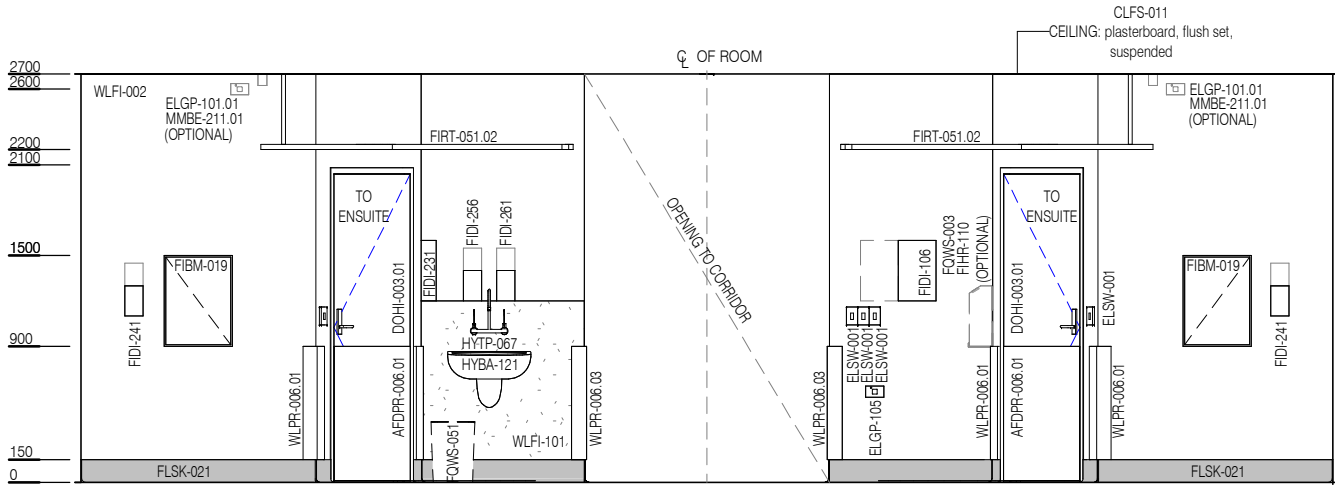


ELEVATION 3


CODE	DESCRIPTION
AFDPR-006.01	DOOR PROTECTION: plate, to 900H
AFDPR-006.01	DOOR PROTECTION: plate, to 900H
AHWCV-002	WINDOW COVERING: blind, roller, double
ELGP-101.01	GPO: single, wall mounted, horizontal
ELGP-105	GPO: single, wall mounted, cleaner
ELGP-116	GPO: single, on service panel
ELGP-146	GPO: single, emergency power, on service panel
ELGP-201.01	GPO: double, wall mounted, horizontal
ELGP-206.01	GPO: double, ceiling mounted, horizontal
ELPR-001	BODY PROTECTED ELECTRICAL AREA
ELPR-073	RCD: residual current device, on services panel
ELPR-083	RCD: residual current device, emergency power, on services panel
ELSW-001	SWITCH: light
FIBM-019	WHITEBOARD: fixed, magnetic
FIDI-106	DISPENSER: PPE, disposable gloves, wall mounted
FIDI-231	DISPENSER: paper towel, wall mounted
FIDI-241	DISPENSER: alcohol-based hand rub, wall mounted
FIDI-256	DISPENSER: soap, wall mounted
FIDI-261	DISPENSER: soap, antiseptic, wall mounted
FIHR-029	HOOK: equipment
FIHR-101	BRACKET: suction bottle, wall mounted
FIHR-110	BRACKET: sharps bin, wall mounted
FIHR-333	BRACKET: television/AV system display screen, single, fixed, ceiling mounted

CODE	DESCRIPTION
FIRT-051.02	TRACK: curtain, privacy, L-shaped
FIRT-051.03	TRACK: curtain, privacy, U-shaped
FLSK-021	SKIRTING: vinyl, integral with floor vinyl, coved
FLSK-021	SKIRTING: vinyl, integral with floor vinyl, coved
FLY-101	FLOOR FINISH: vinyl, seamless, standard slip resistance
FQBS-101	CHAIR: visitor, clinical areas
FQGE-101	CURTAIN: privacy screen
FQSN-100	BEDSIDE TABLE: floor standing, patient locker
FQTA-091	TABLE: overbed, mobile, height adjustable
FQWS-003	BIN: sharps, clinical, medium
FQWS-051	BIN: general waste, 20L
HYBA-121	BASIN: type B, handwashing
HYTP-067	TAPWARE: basin, tap set, wall mounted, lever handles
ITCL-111	LIGHT: nurse call indicator, ceiling mounted
ITCL-121	BUTTON: patient to staff call, with cancel, wall mounted
ITCL-133	BUTTON: patient to staff call, with cancel, with handset connection point, on services panel
ITCL-181	BUTTON: staff assist, with cancel, wall mounted
ITCL-191	BUTTON: emergency, with cancel, wall mounted
ITCL-253	HANDSET: nurse call, patient to staff call, with light control, with patient entertainment system control, with speaker
ITCL-301	DISPLAY SCREEN: patient entertainment system
ITIN-021	OUTLET: data, double RJ45, ceiling mounted
ITIN-025	OUTLET: data, double RJ45, on services panel
ITIN-026	OUTLET: data, double RJ45, wall mounted

CODE	DESCRIPTION
ITIN-071	OUTLET: MATV, ceiling mounted
ITNE-071	TELEPHONE: handset, desktop
JOBH-021	BEDHEAD: full height
JOCU-413	WARDROBE: built-in, single door, fixed shelves, clothing rail
LIFX-151	LIGHT: night, wall mounted
LIFX-161	LIGHT: reading, wall mounted
MGAS-022	OUTLET: medical air, on services panel
MGAS-042	OUTLET: oxygen (O2), on services panel
MGAS-062	OUTLET: suction, on services panel
MGFP-021	FLOWMETER: medical air
MGFP-041	FLOWMETER: oxygen
MGFP-061	ADAPTER: suction
MMBE-101	BED: patient, electric, with mattress
MMBE-211.01	LIFTER: patient, fixed track, ceiling mounted, straight
MMGE-019	CHAIR: patient
MMGE-191	CANNISTER: suction bottle
MMGE-436	KIT: emergency airway equipment, portable
MMSP-051	MEDICAL SERVICES PANEL: wall mounted
WIFX-155.01	WINDOW: fixed, external, double glazed, sill at 600H
WLF-002	WALL FINISH: paint, clinical areas
WLF-101	SPLASHBACK: vinyl
WLPR-006.01	WALL PROTECTION: corner guards, to 900 AFFL
WLPR-006.03	WALL PROTECTION: corner guards, to 1200 AFFL

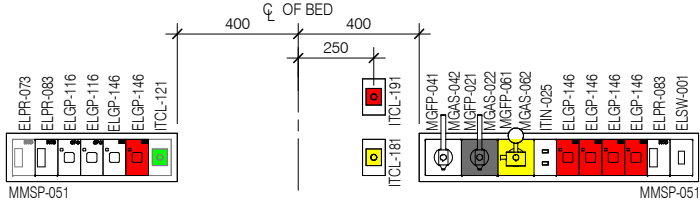

DETAIL M1 - MSP 1 (1:25 @ A3)

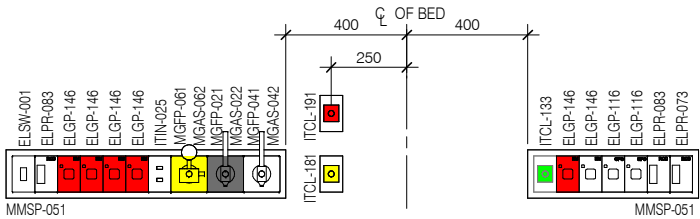

DETAIL M2 - MSP 2 (1:25 @ A3)