



AUSTRALASIAN HFG STANDARD COMPONENTS

Room Layout Sheet


RLS Room Code: CHST-35

1:50 2.5m 2 1.5 1 0.5 0

Room Name: CHANGE - STAFF (MALE/FEMALE), 35m²

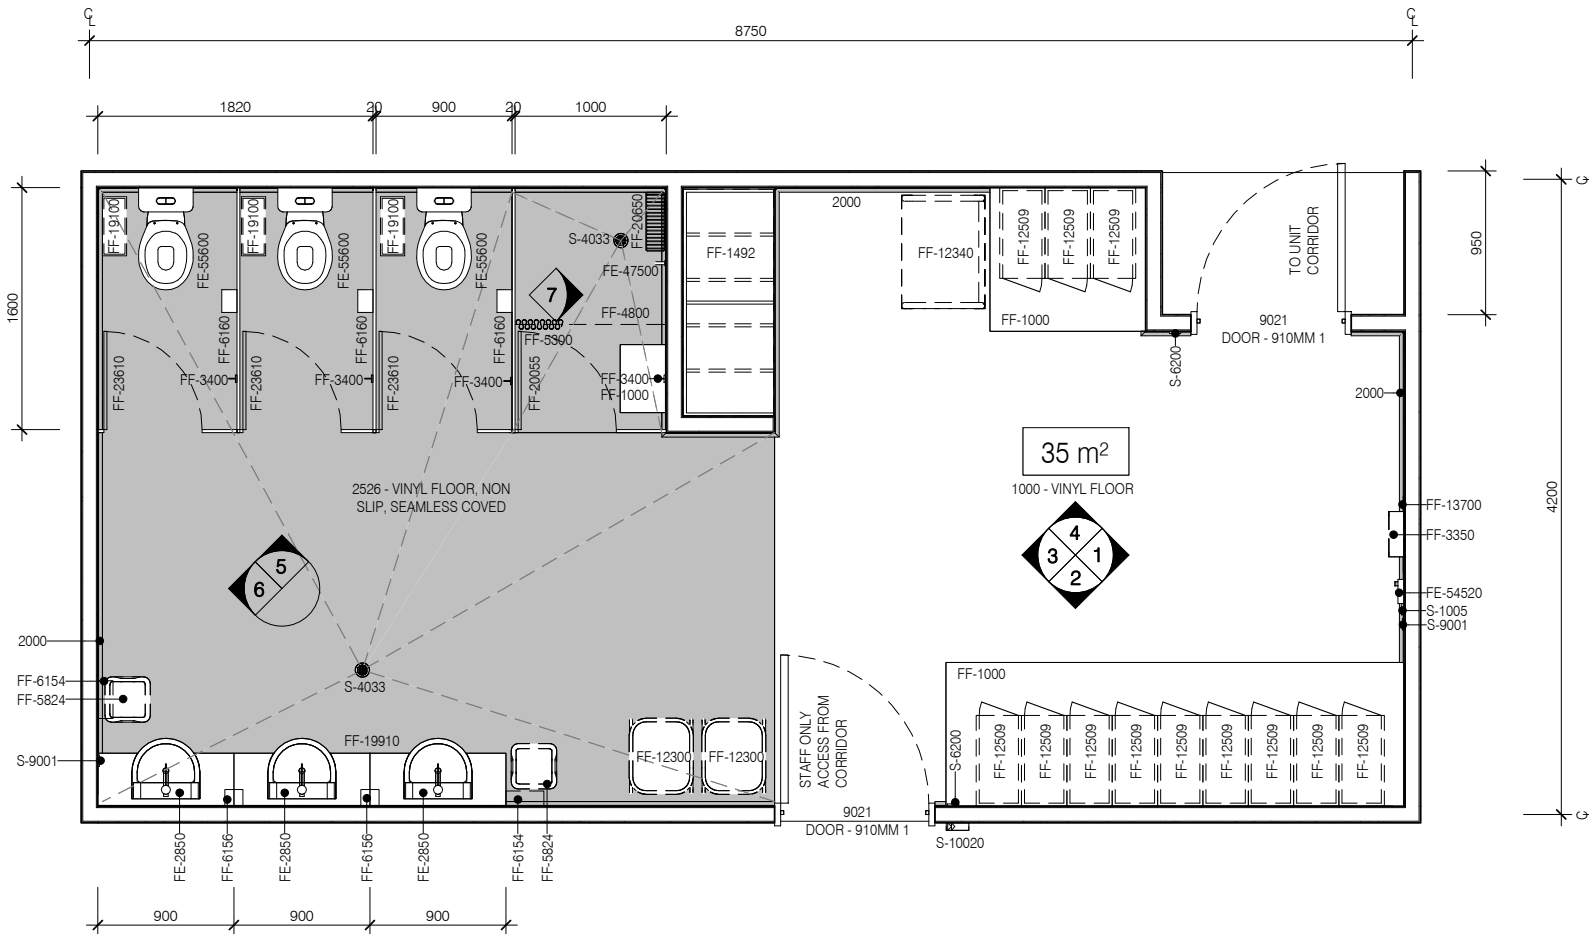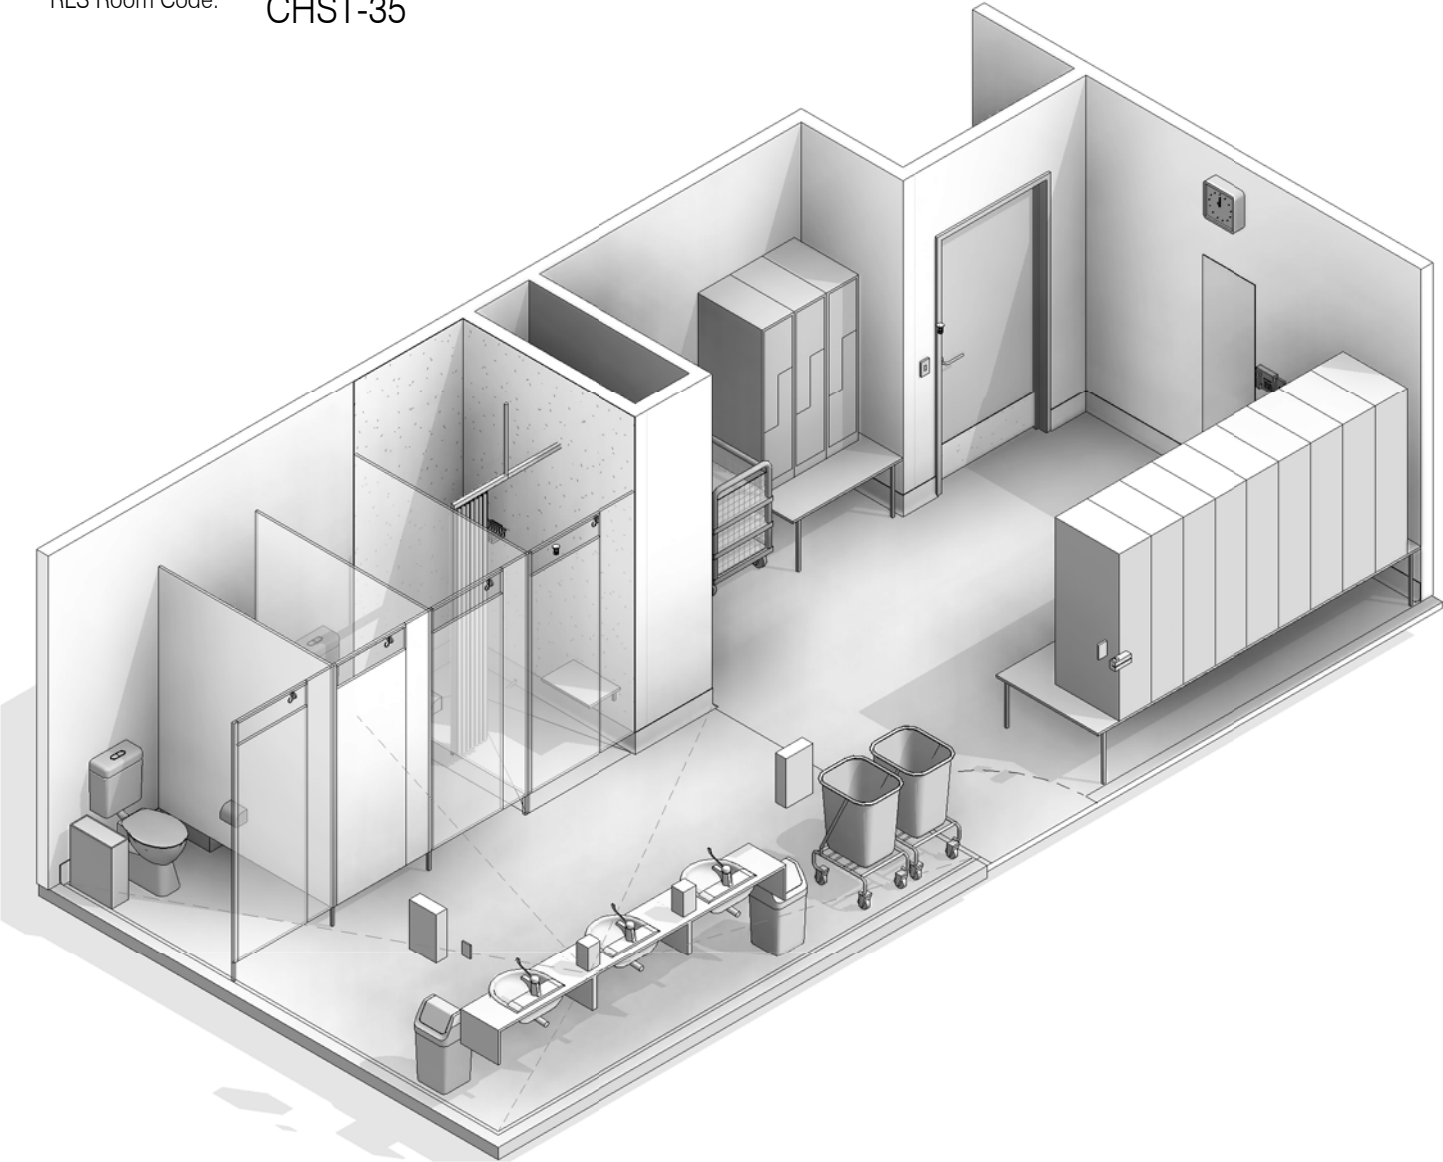

PLAN

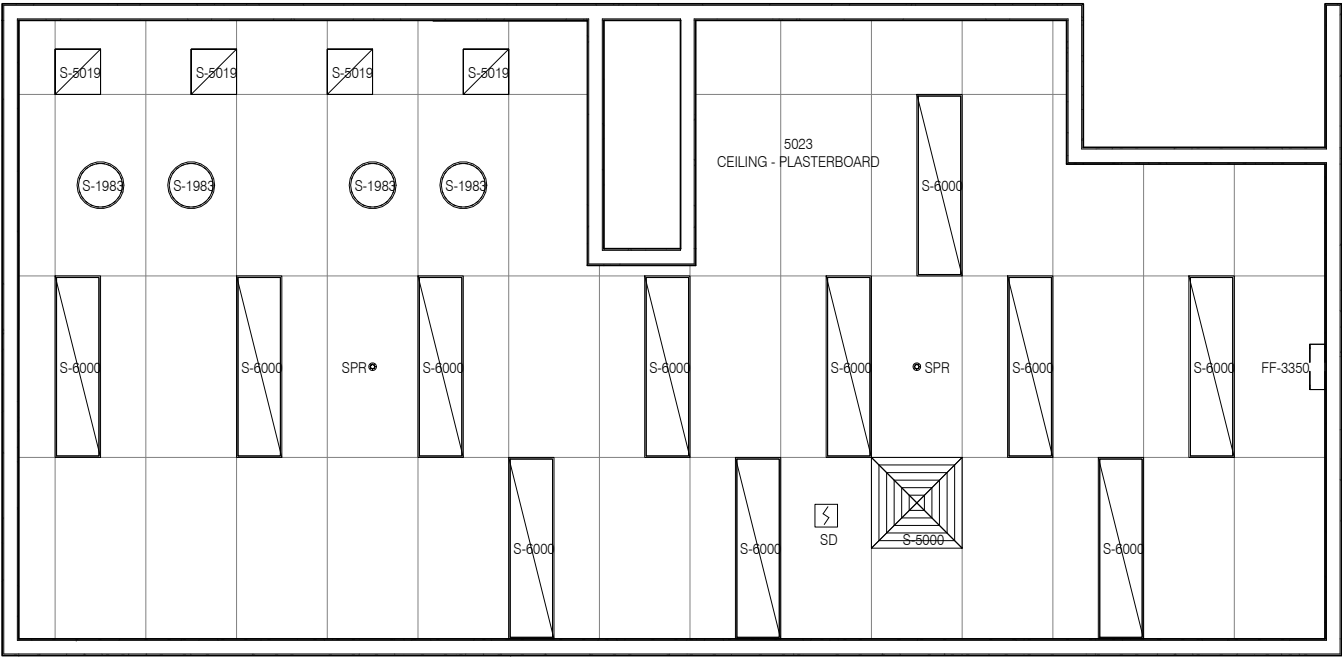

REFLECTED CEILING PLAN

BIM ID	DESCRIPTION
2000	FLOOR VINYL COVERED SKIRTING
2713	DOOR PROTECTION PLATE - 2713
2727	SPLASHBACK
3035	WALL FINISH - VINYL FULL HEIGHT
FE-2850	BASIN - HANDWASH, TYPE C (WITH VANITY)
FE-47500	SHOWER - FIXED ROSE
FE-54520	TELEPHONE - STANDARD - WALL MOUNTED HANDSFREE
FE-55600	TOILET SUITE - STANDARD
FF-1000	BENCH SEAT (FREESTANDING)
FF-1000	BENCH SEAT - WALL HUNG
FF-1492	CABINET - COAT SHOES VALET
FF-3350	CLOCK - BATTERY OPERATED FF-3350
FF-3400	COAT HOOK
FF-4800	CURTAIN TRACK - SHOWER (STRAIGHT)
FF-5300	CURTAIN - SHOWER
FF-5824	WASTE BIN, GENERAL
FF-6154	DISPENSER - HAND TOWEL
FF-6156	DISPENSER - SOAP
FF-6160	DISPENSER - TOILET PAPER
FF-12300	LINEN CARRIER - DIRTY, SINGLE
FF-12340	TROLLEY - CLEAN LINEN (SMALL)
FF-12509	LOCKER - 2 TIER INTERLOCK
FF-13700	MIRROR
FF-19100	WASTE BIN - SANITARY
FF-19910	VANITY
FF-20055	PARTITION - SHOWER
FF-20650	SOAP, SHAMPOO HOLDER
FF-23610	PARTITION - TOILET
S-1005	VOICE DATA OUTLET- SINGLE
S-1983	FLUORESCENT DOWNLIGHT - RECESSED
S-4033	FLOOR WASTE

BIM ID	DESCRIPTION
S-5000	SUPPLY AIR GRILLE - 600 x 600
S-5019	EXHAUST
S-6000	GENERAL FLUORESCENT
S-6200	LIGHT SWITCH
S-9001	GENERAL POWER OUTLET - DOUBLE
S-10020	CARD ACCESS



REV	DESCRIPTION	DATE
4	This RLS has been reviewed, redocumented and reissued	01.03.2016


FOR GUIDANCE

SCALE	RLS Room Code	Room Tag	REV
1 : 50 @ A3	CHST-35	1.068.1	4

AUSTRALASIAN HFG STANDARD COMPONENTS


Room Layout Sheet

RLS Room Code: CHST-35

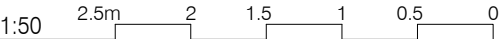


Room Name: CHANGE - STAFF (MALE/FEMALE), 35m²


BIM ID	DESCRIPTION
2000	FLOOR VINYL COVERED SKIRTING
2713	DOOR PROTECTION PLATE - 2713
2727	SPLASHBACK
3035	WALL FINISH - VINYL FULL HEIGHT
FE-2850	BASIN - HANDWASH, TYPE C (WITH VANITY)
FE-47500	SHOWER - FIXED ROSE
FE-54520	TELEPHONE - STANDARD - WALL MOUNTED HANDSFREE
FE-55600	TOILET SUITE - STANDARD
FF-1000	BENCH SEAT (FREESTANDING)
FF-1000	BENCH SEAT - WALL HUNG
FF-1492	CABINET - COAT SHOES VALET
FF-3350	CLOCK - BATTERY OPERATED FF-3350
FF-3400	COAT HOOK
FF-4800	CURTAIN TRACK - SHOWER (STRAIGHT)
FF-5300	CURTAIN - SHOWER
FF-5824	WASTE BIN, GENERAL
FF-6154	DISPENSER - HAND TOWEL
FF-6156	DISPENSER - SOAP
FF-6160	DISPENSER - TOILET PAPER
FF-12300	LINEN CARRIER - DIRTY, SINGLE
FF-12340	TROLLEY - CLEAN LINEN (SMALL)
FF-12509	LOCKER - 2 TIER INTERLOCK
FF-13700	MIRROR
FF-19100	WASTE BIN - SANITARY
FF-19910	VANITY
FF-20055	PARTITION - SHOWER
FF-20650	SOAP, SHAMPOO HOLDER
FF-23610	PARTITION - TOILET
S-1005	VOICE DATA OUTLET - SINGLE
S-1983	FLUORESCENT DOWNLIGHT - RECESSED
S-4033	FLOOR WASTE
S-5000	SUPPLY AIR GRILLE - 600 x 600
S-5019	EXHAUST
S-6000	GENERAL FLUORESCENT
S-6200	LIGHT SWITCH
S-9001	GENERAL POWER OUTLET - DOUBLE
S-10020	CARD ACCESS

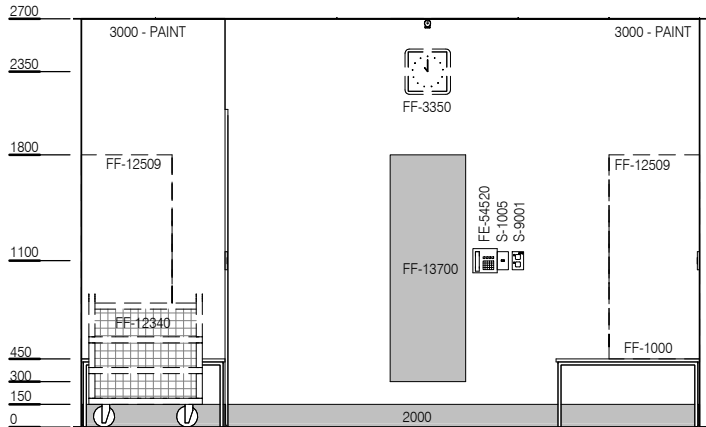


ELEVATION 1

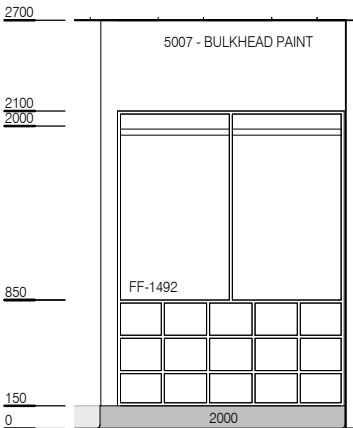


ELEVATION 3

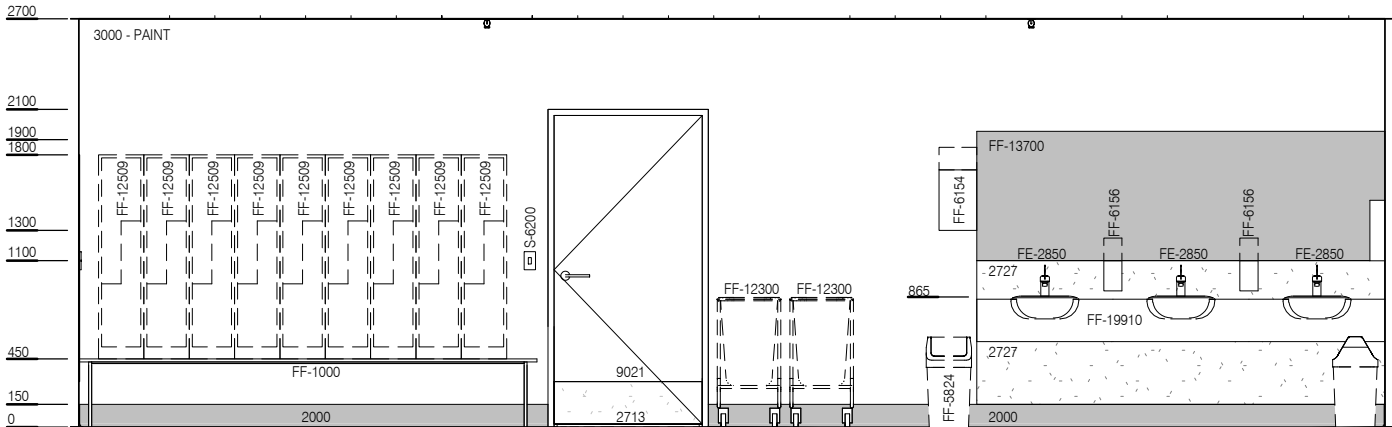


ELEVATION 2

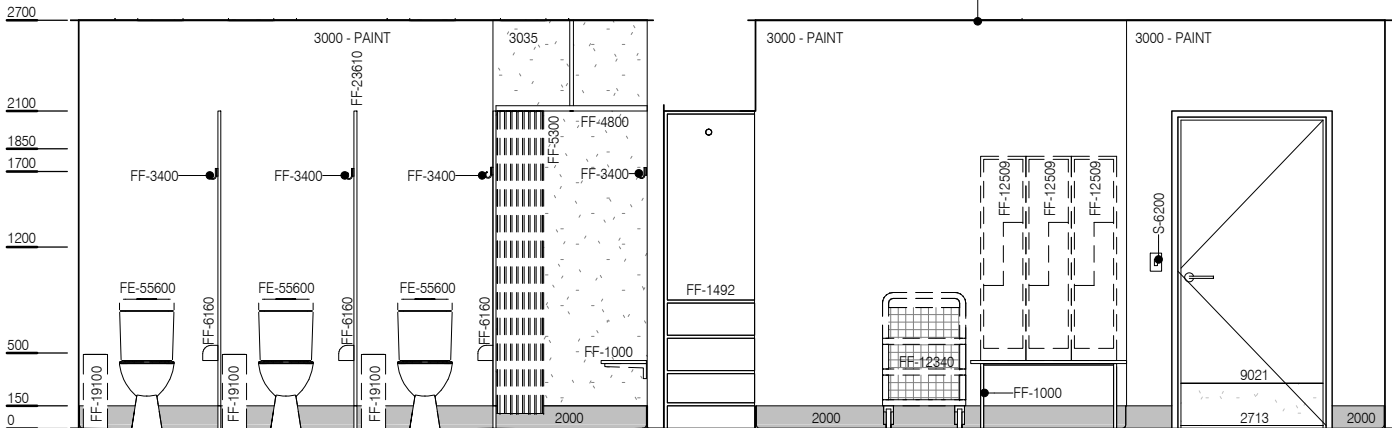


ELEVATION 4

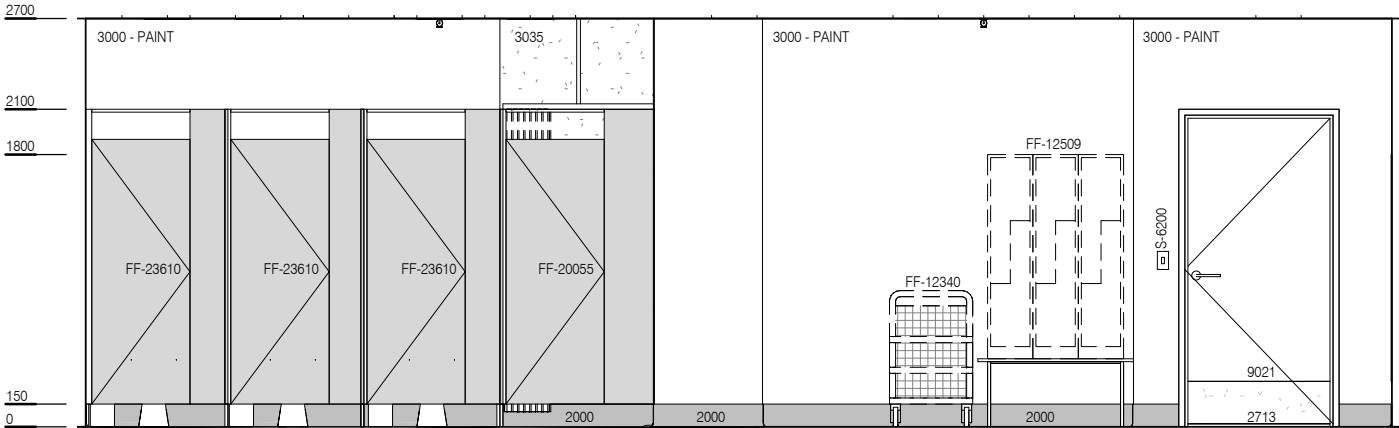

ELEVATION 5

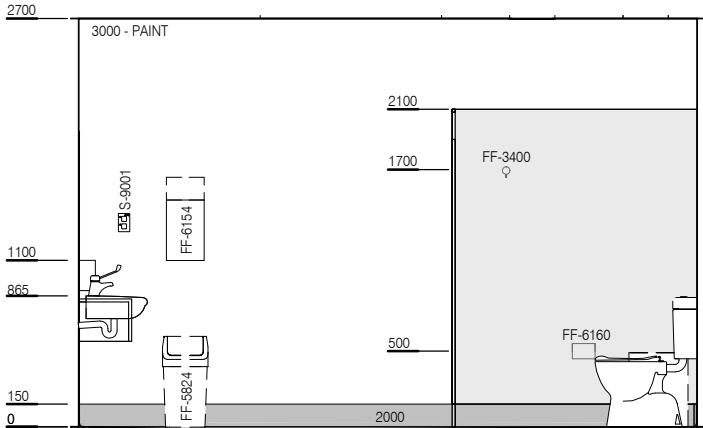

ELEVATION 6

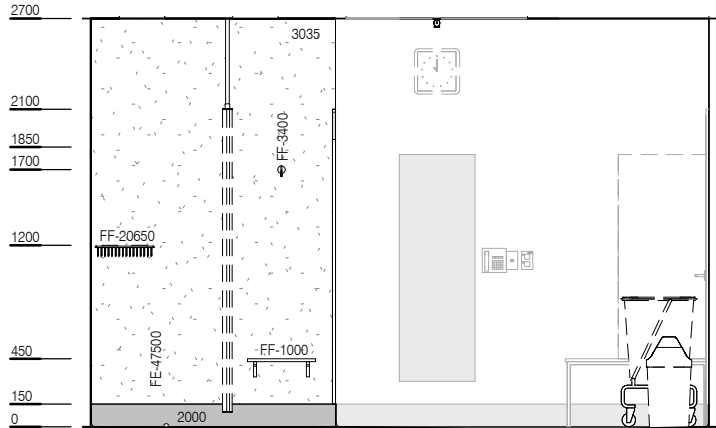

ELEVATION 7



REV	DESCRIPTION	DATE
4	This RLS has been reviewed, redocumented and reissued	01.03.2016

FOR GUIDANCE

SCALE	RLS Room Code	Room Tag	REV
1 : 50 @ A3	CHST-35	1.068.2	4