


AUSTRALASIAN HFG STANDARD COMPONENTS



Room Layout Sheet

RLS Room Code: CORR


1:50 2.5m 2 1.5 1 0.5 0

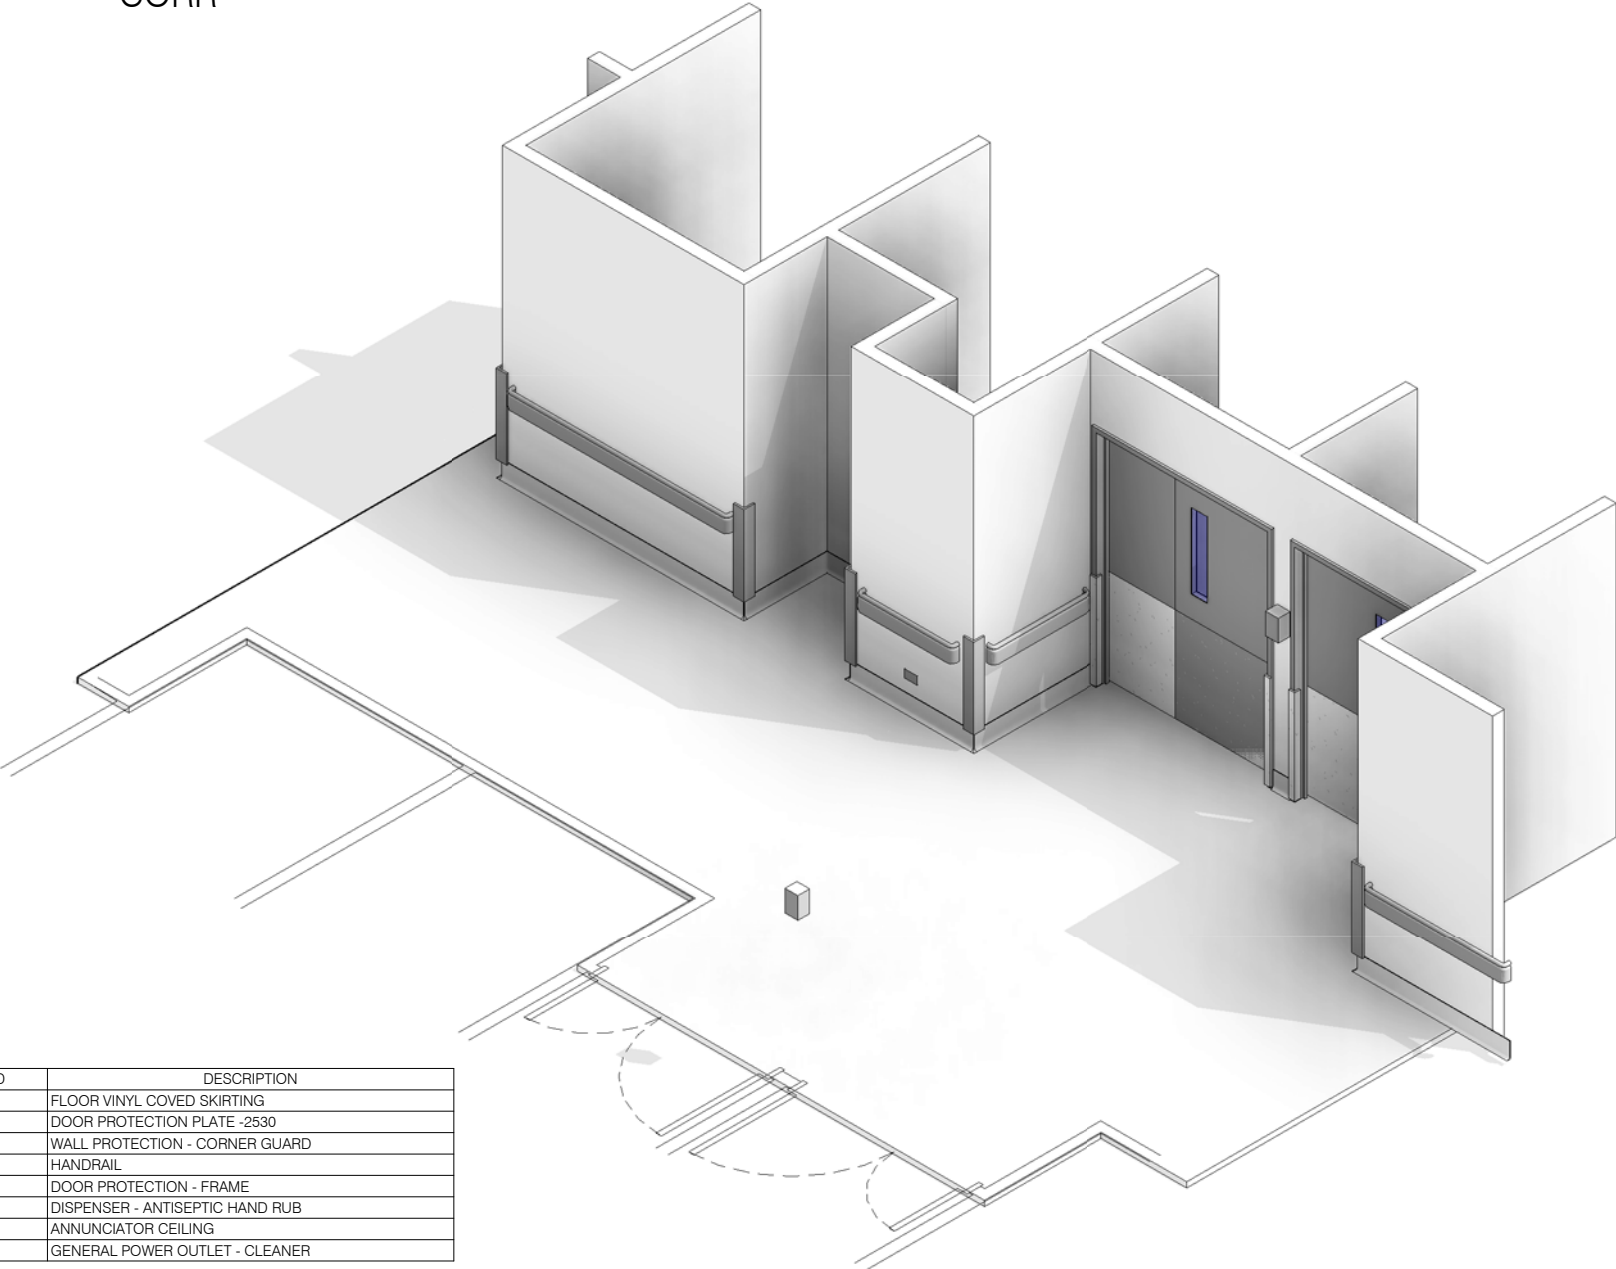

BIMID	DESCRIPTION
2000	FLOOR VINYL COVED SKIRTING
2530	DOOR PROTECTION PLATE - 2530
2670	WALL PROTECTION - CORNER GUARD
2729	HANDRAIL
8040	DOOR PROTECTION - FRAME
FF-5830	DISPENSER - ANTISEPTIC HAND RUB
S-8040	ANNUNCIATOR CEILING
S-9015	GENERAL POWER OUTLET - CLEANER

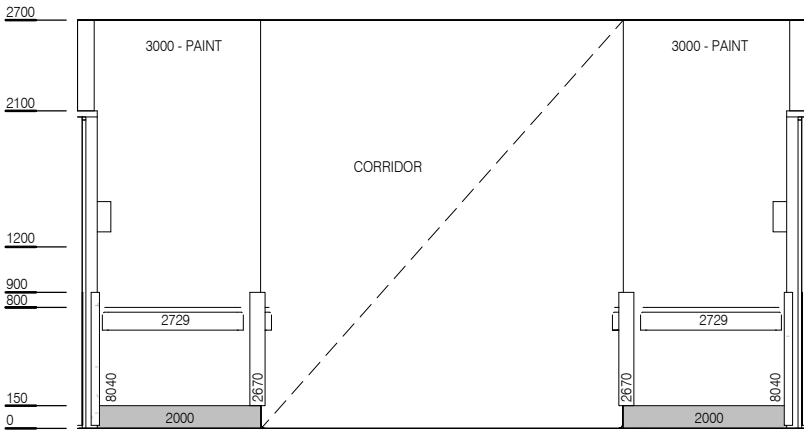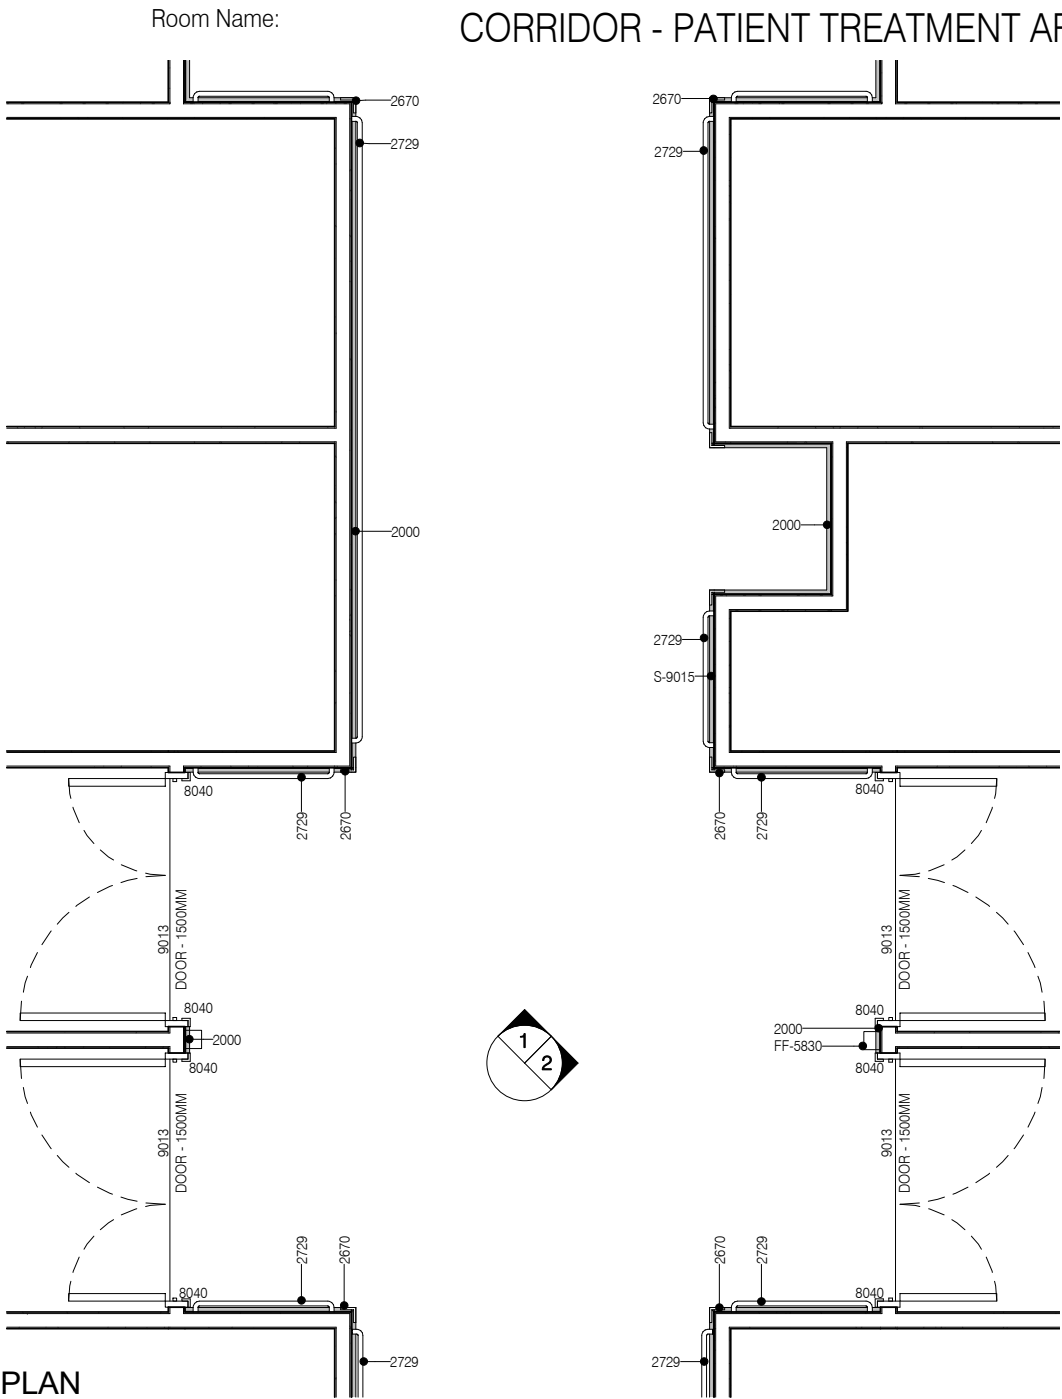

ELEVATION 1

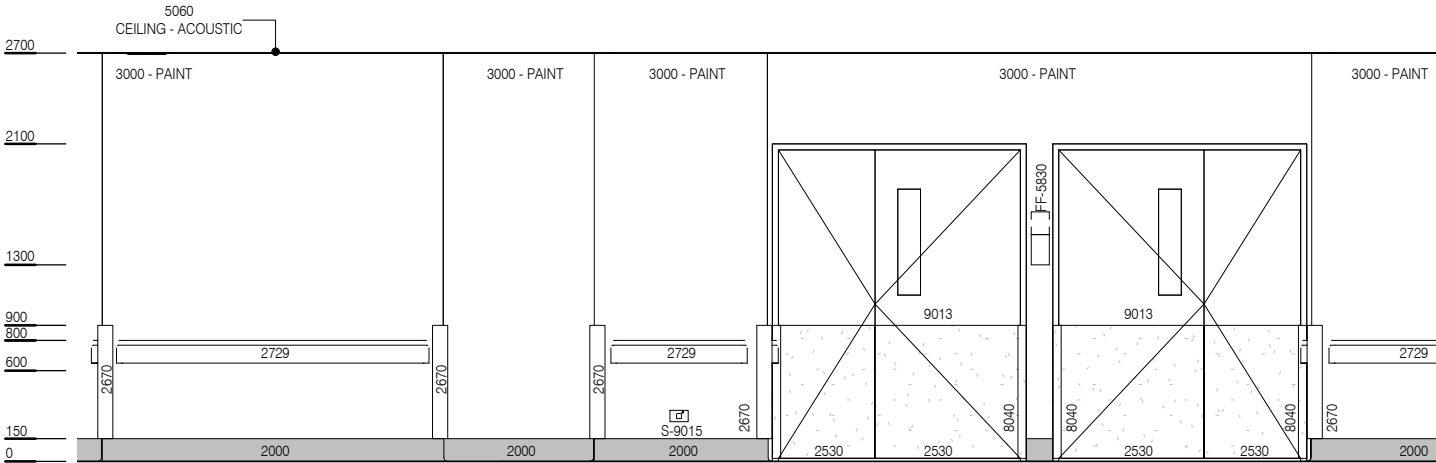

ELEVATION 2



REV	DESCRIPTION	DATE
1	New Standard Component	01.03.2016

FOR GUIDANCE

SCALE	RLS Room Code	Room Tag	REV
1 : 50 @ A3	CORR	1.263	1