


AUSTRALASIAN HFG STANDARD COMPONENTS

Room Layout Sheet


RLS Room Code: DINR

1:50 2.5m 2 1.5 1 0.5 0

Room Name: DINING - PATIENTS

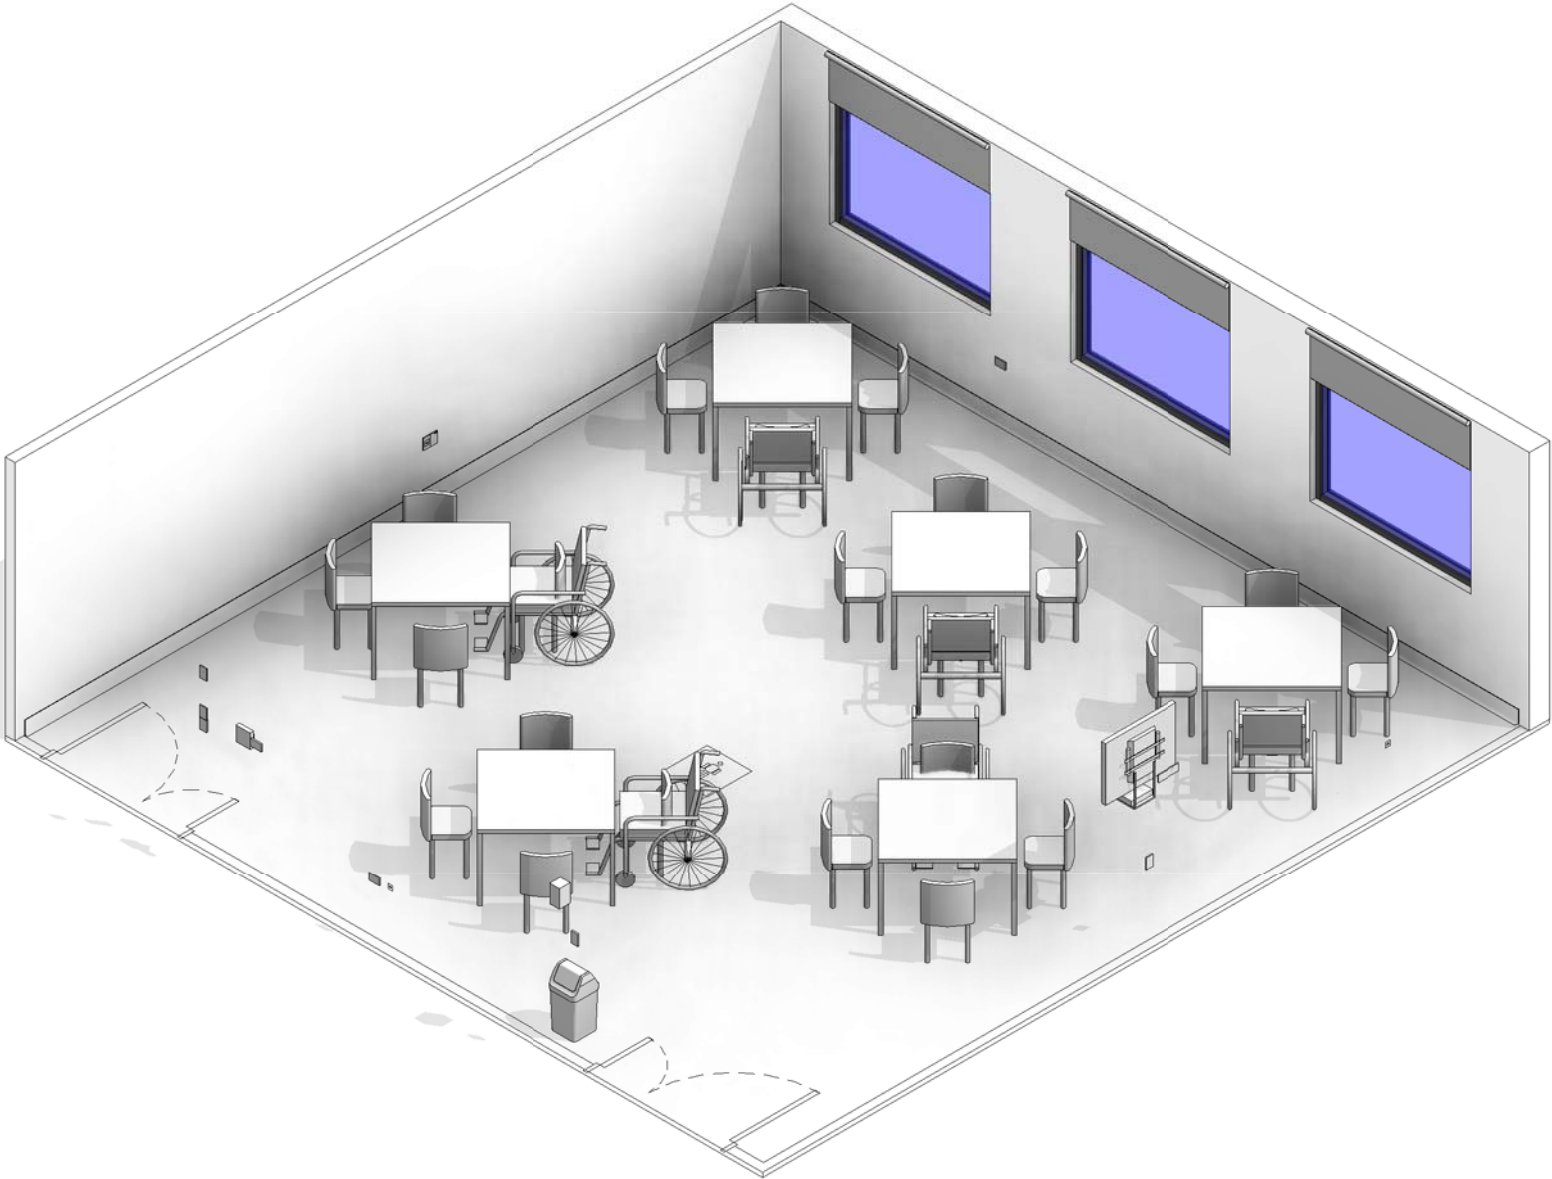

BIMID	DESCRIPTION
2000	FLOOR VINYL COVED SKIRTING
7001	WINDOWS
8010	DOOR PROTECTION
8040	DOOR PROTECTION - FRAME
FE-2795	TELEVISION
FE-18610	DVD PLAYER
FE-54520	TELEPHONE - STANDARD - WALL MOUNTED HANDSFREE
FF-1700	CHAIR - STAFF DINING
FF-5824	WASTE BIN, GENERAL
FF-5828	EXTERNAL WINDOW DRESSING (BLACKOUT)
FF-5830	DISPENSER - ANTISEPTIC HAND RUB
FF-23000	TABLE - DINING
FF-23410	TV BRACKET
S-1005	VOICE DATA OUTLET- SINGLE
S-1090	TV - MATV
S-1951	STAFF ASSIST CALL
S-6200	LIGHT SWITCH
S-8000	PATIENT TO STAFF CALL
S-8080	EMERGENCY CALL
S-9000	GENERAL POWER OUTLET - SINGLE
S-9001	GENERAL POWER OUTLET - DOUBLE
S-9001	GENERAL POWER OUTLET - DOUBLE
S-9040	BODY PROTECTED

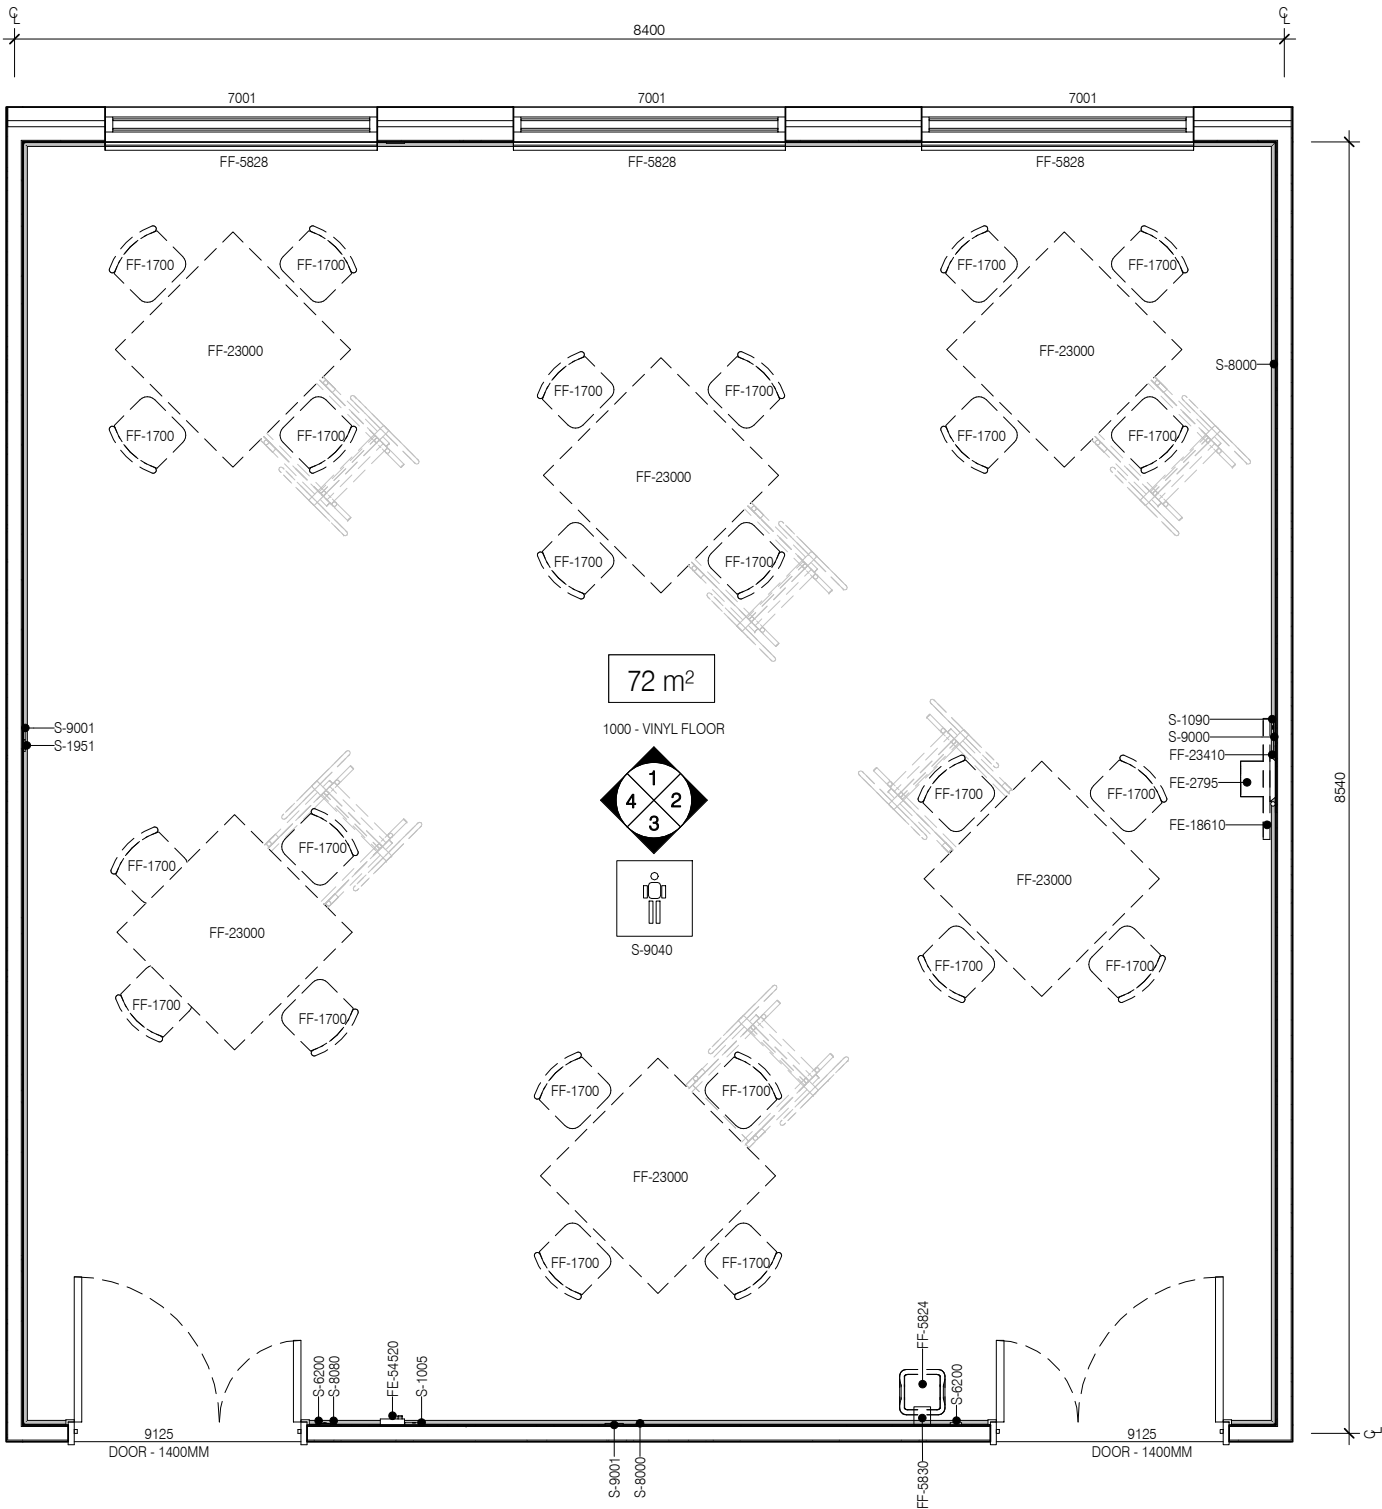

PLAN



REV	DESCRIPTION	DATE
1	New Standard Component	01.03.2016

FOR GUIDANCE

SCALE	RLS Room Code	Room Tag	REV
1 : 50 @ A3	DINR	1.269.1	1


AUSTRALASIAN HFG STANDARD COMPONENTS

Room Layout Sheet


RLS Room Code: DINR

1:50 2.5m 2 1.5 1 0.5 0


Room Name: DINING - PATIENTS

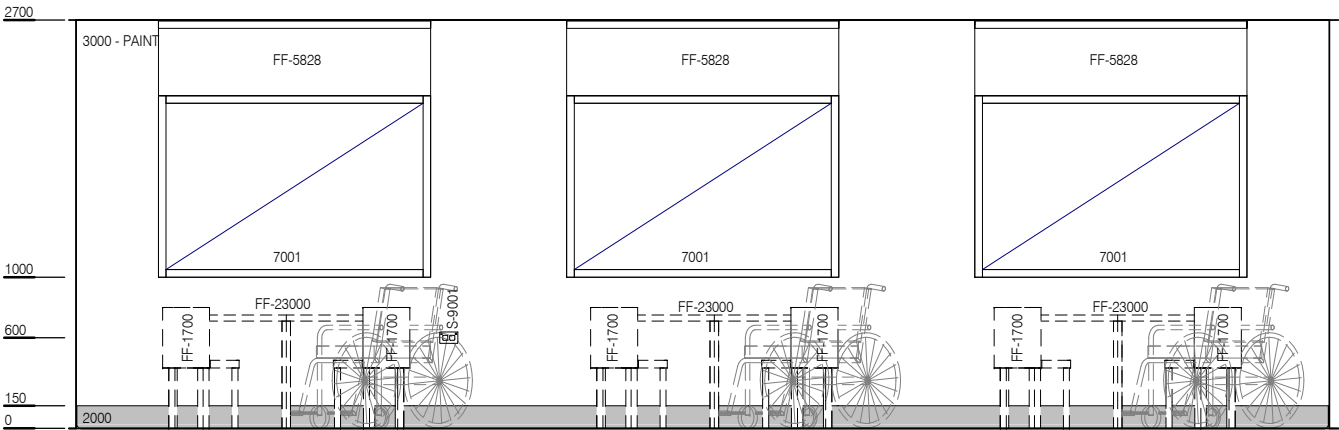


ELEVATION 1

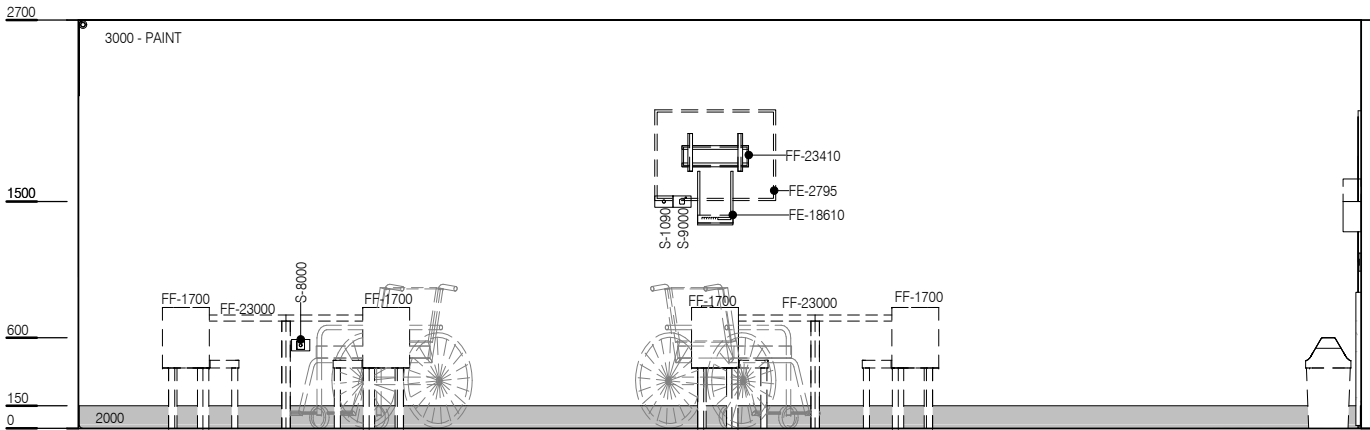

ELEVATION 2

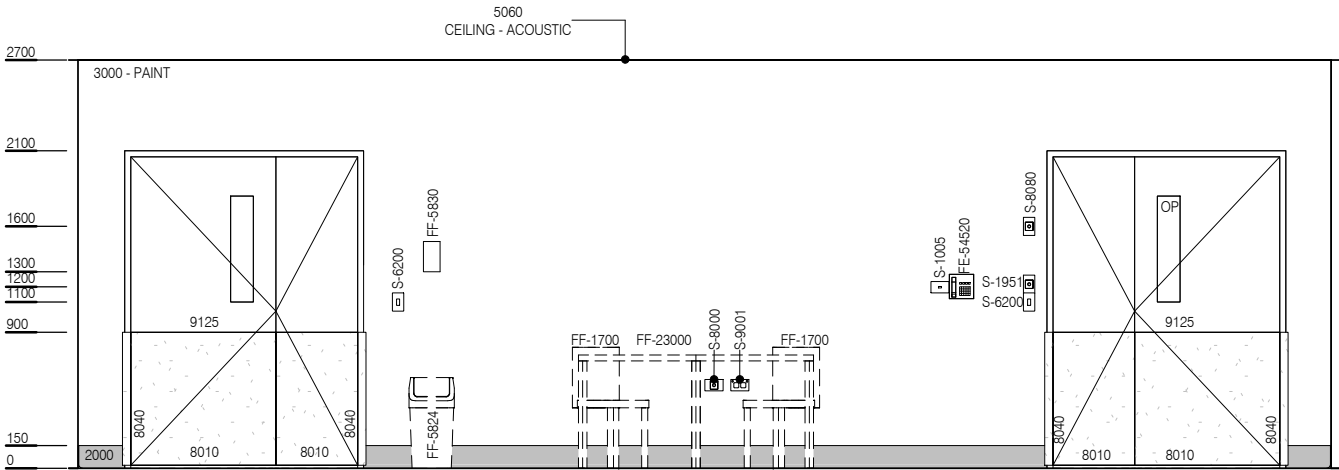

ELEVATION 3

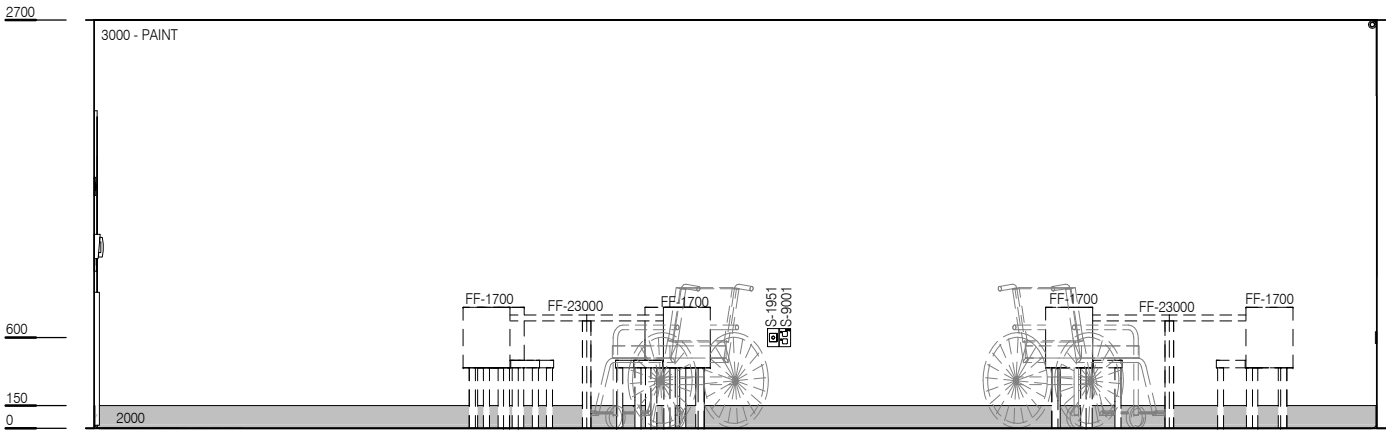

ELEVATION 4

BIMID	DESCRIPTION
2000	FLOOR VINYL COVED SKIRTING
7001	WINDOWS
8010	DOOR PROTECTION
8040	DOOR PROTECTION - FRAME
FE-2795	TELEVISION
FE-18610	DVD PLAYER
FE-54520	TELEPHONE - STANDARD - WALL MOUNTED HANDSFREE
FF-1700	CHAIR - STAFF DINING
FF-5824	WASTE BIN, GENERAL
FF-5828	EXTERNAL WINDOW DRESSING (BLACKOUT)
FF-5830	DISPENSER - ANTISEPTIC HAND RUB
FF-23000	TABLE - DINING
FF-23410	TV BRACKET
S-1005	VOICE DATA OUTLET- SINGLE
S-1090	TV - MATV
S-1951	STAFF ASSIST CALL
S-6200	LIGHT SWITCH
S-8000	PATIENT TO STAFF CALL
S-8080	EMERGENCY CALL
S-9000	GENERAL POWER OUTLET - SINGLE
S-9001	GENERAL POWER OUTLET - DOUBLE
S-9001	GENERAL POWER OUTLET - DOUBLE
S-9040	BODY PROTECTED



REV	DESCRIPTION	DATE
1	New Standard Component	01.03.2016

FOR GUIDANCE

SCALE	RLS Room Code	Room Tag	REV
1 : 50 @ A3	DINR	1.269.2	1