



AUSTRALASIAN HFG STANDARD COMPONENTS

Room Layout Sheet

RLS Room Code: GYAH-45

1:50 2.5m 2 1.5 1 0.5 0

Room Name: GYMNASIUM, 45m²

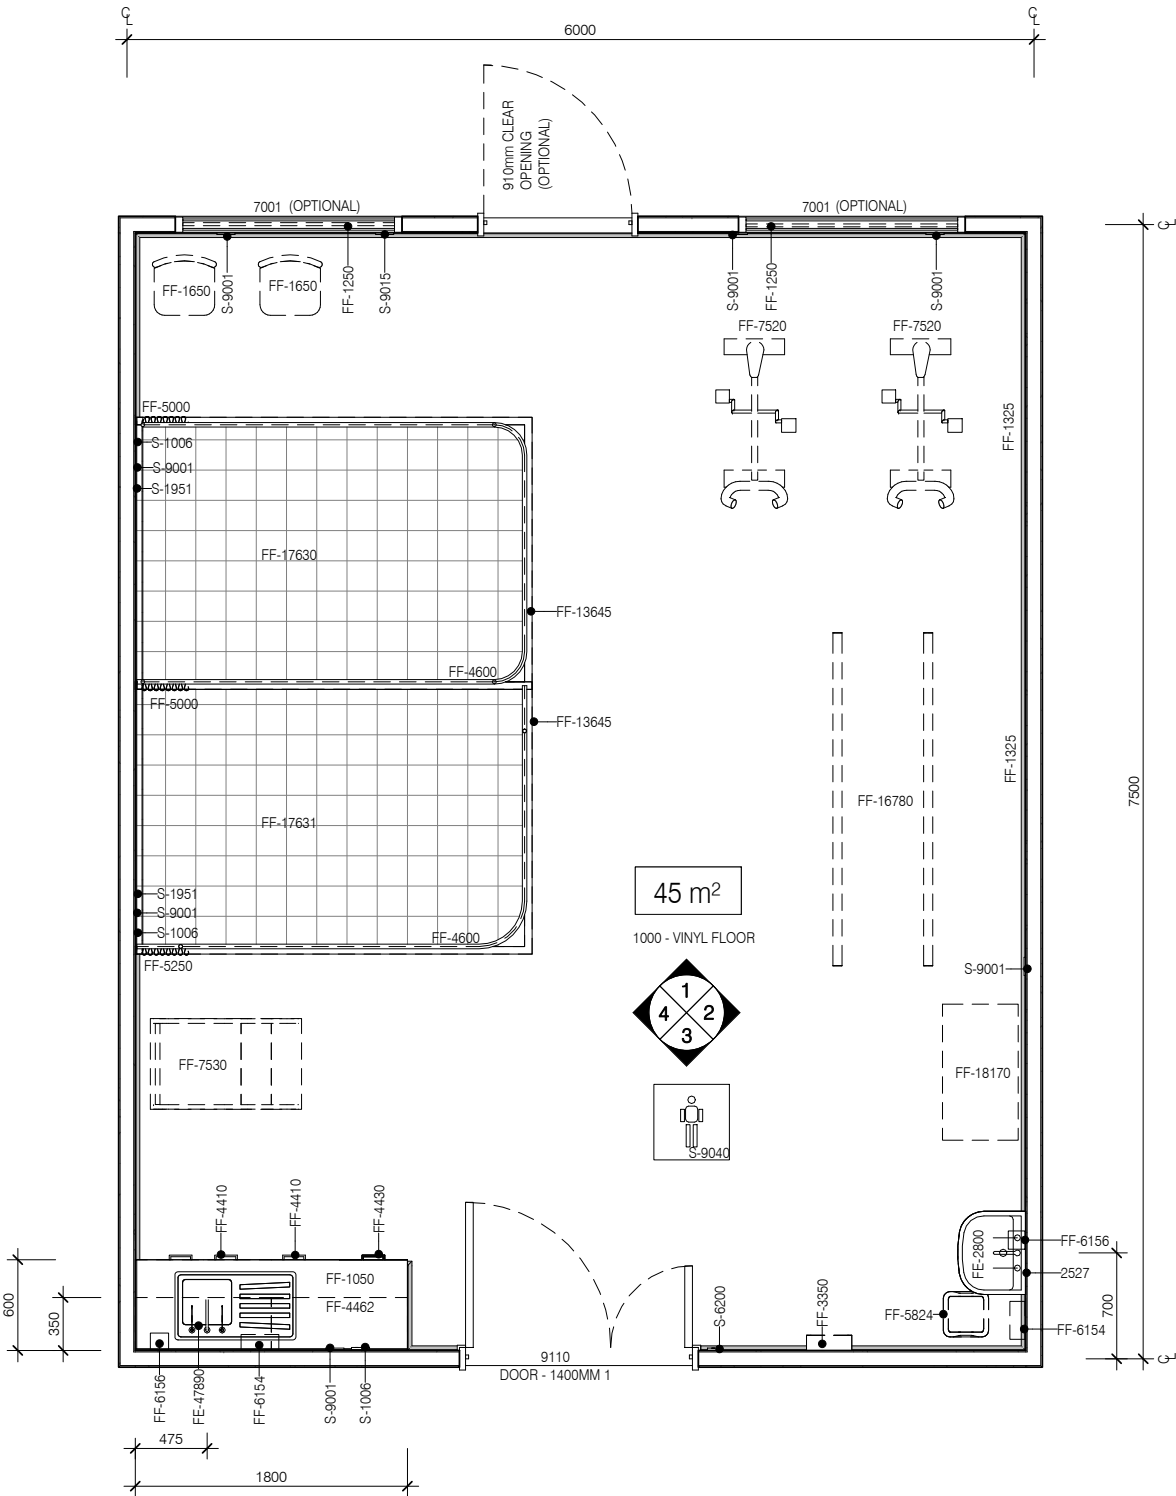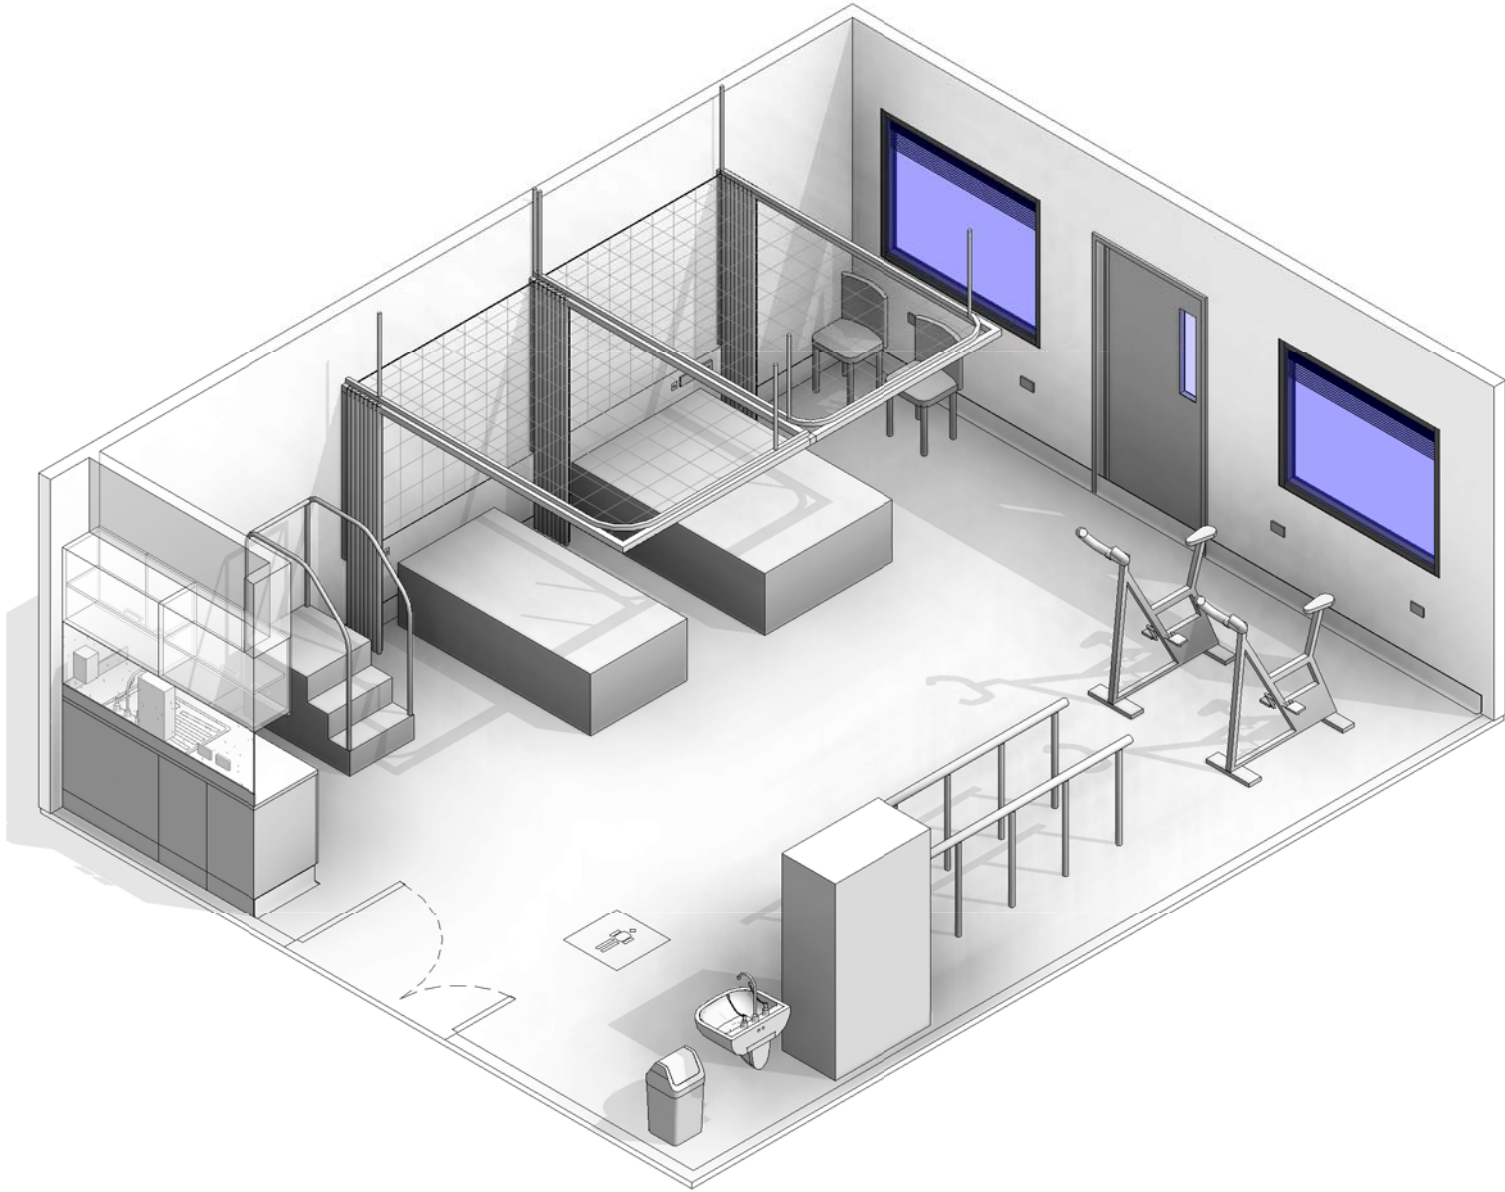

PLAN

BIMID	DESCRIPTION
2000	FLOOR VINYL COVERED SKIRTING
2527	WALL SPLASHBACK
7001	WINDOWS
8010	DOOR PROTECTION
8040	DOOR PROTECTION - FRAME
FE-2800	BASIN - HANDWASH, TYPE B
FE-4045	TAPWARE - ELBOW MIXER 1
FE-47890	SINK WITH DRAINER, STAINLESS STEEL
FE-54520	TELEPHONE - STANDARD - WALL MOUNTED HANDSFREE
FF-1050	BENCHTOP - LAMINATE
FF-1250	EXTERNAL WINDOW DRESSING - FF-1250
FF-1325	MIRROR - GYMNASIUM
FF-1650	CHAIR - CLIENT
FF-3350	CLOCK - BATTERY OPERATED FF-3350
FF-4410	CUPBOARD - UNDERBENCH
FF-4410	CUPBOARD - UNDERBENCH DOUBLE
FF-4430	CUPBOARD DRAWER UNITS 450W
FF-4462	LAMINATED OVERHEAD CUPBOARD
FF-4600	CURTAIN TRACK - BED SCREEN

BIMID	DESCRIPTION
FF-4600	CURTAIN TRACK - BED SCREEN - U SHAPE
FF-5000	CURTAIN - BED SCREEN
FF-5250	CURTAIN - PRIVACY SCREEN
FF-5824	WASTE BIN, GENERAL
FF-6154	DISPENSER - HAND TOWEL
FF-6156	DISPENSER - SOAP
FF-7520	EXERCISE BICYCLE
FF-7530	STAIR EXERCISER
FF-13645	STEEL MESH - FRAMED, CEILING MOUNT
FF-13646	STEEL MESH - FRAMED, WALL MOUNT
FF-16780	PARALLEL BARS
FF-17630	PLINTH 1200 W X 1800 L
FF-17631	PLINTH 900W X 1800
FF-18170	PULLEY SYSTEM
S-1006	VOICE DATA OUTLET - DOUBLE
S-1951	STAFF ASSIST CALL
S-8080	EMERGENCY CALL
S-9001	GENERAL POWER OUTLET - DOUBLE
S-9015	GENERAL POWER OUTLET - CLEANER
S-9040	BODY PROTECTED



REV	DESCRIPTION	DATE
2	This RLS has been redocumented	01.03.2016

FOR GUIDANCE

SCALE	RLS Room Code	Room Tag	REV
1 : 50 @ A3	GYAH-45	1.115.1	2

