

AUSTRALASIAN HFG STANDARD COMPONENTS



Room Layout Sheet

RLS Room Code: MOR-CS

1:50 2.5m 2 1.5 1 0.5 0

Room Name: MORTUARY - COOL STORE

BIM ID	DESCRIPTION
2000	FLOOR VINYL COVERED SKIRTING
3052	WALL FINISH - VINYL OR TILE
4031	CORNER GUARD 4031
5015	AIR CONDITIONING - EVAPORATOR
FE-2800	BASIN - HANDWASH, TYPE B
FE-45601	HOSE REEL - RETRACTABLE
FF-5824	WASTE BIN, GENERAL
FF-6152	DISPENSER - DISPOSABLE GLOVES
FF-6154	DISPENSER - HAND TOWEL
FF-6156	DISPENSER - SOAP
FF-6158	DISPENSER - SOAP ANTISEPTIC
FF-13650	METAL SHELVING - 1200X600X2100
FF-15460	MORTUARY TRANSPORT TROLLEY
S-4033	FLOOR WASTE
S-9015	GENERAL POWER OUTLET - CLEANER

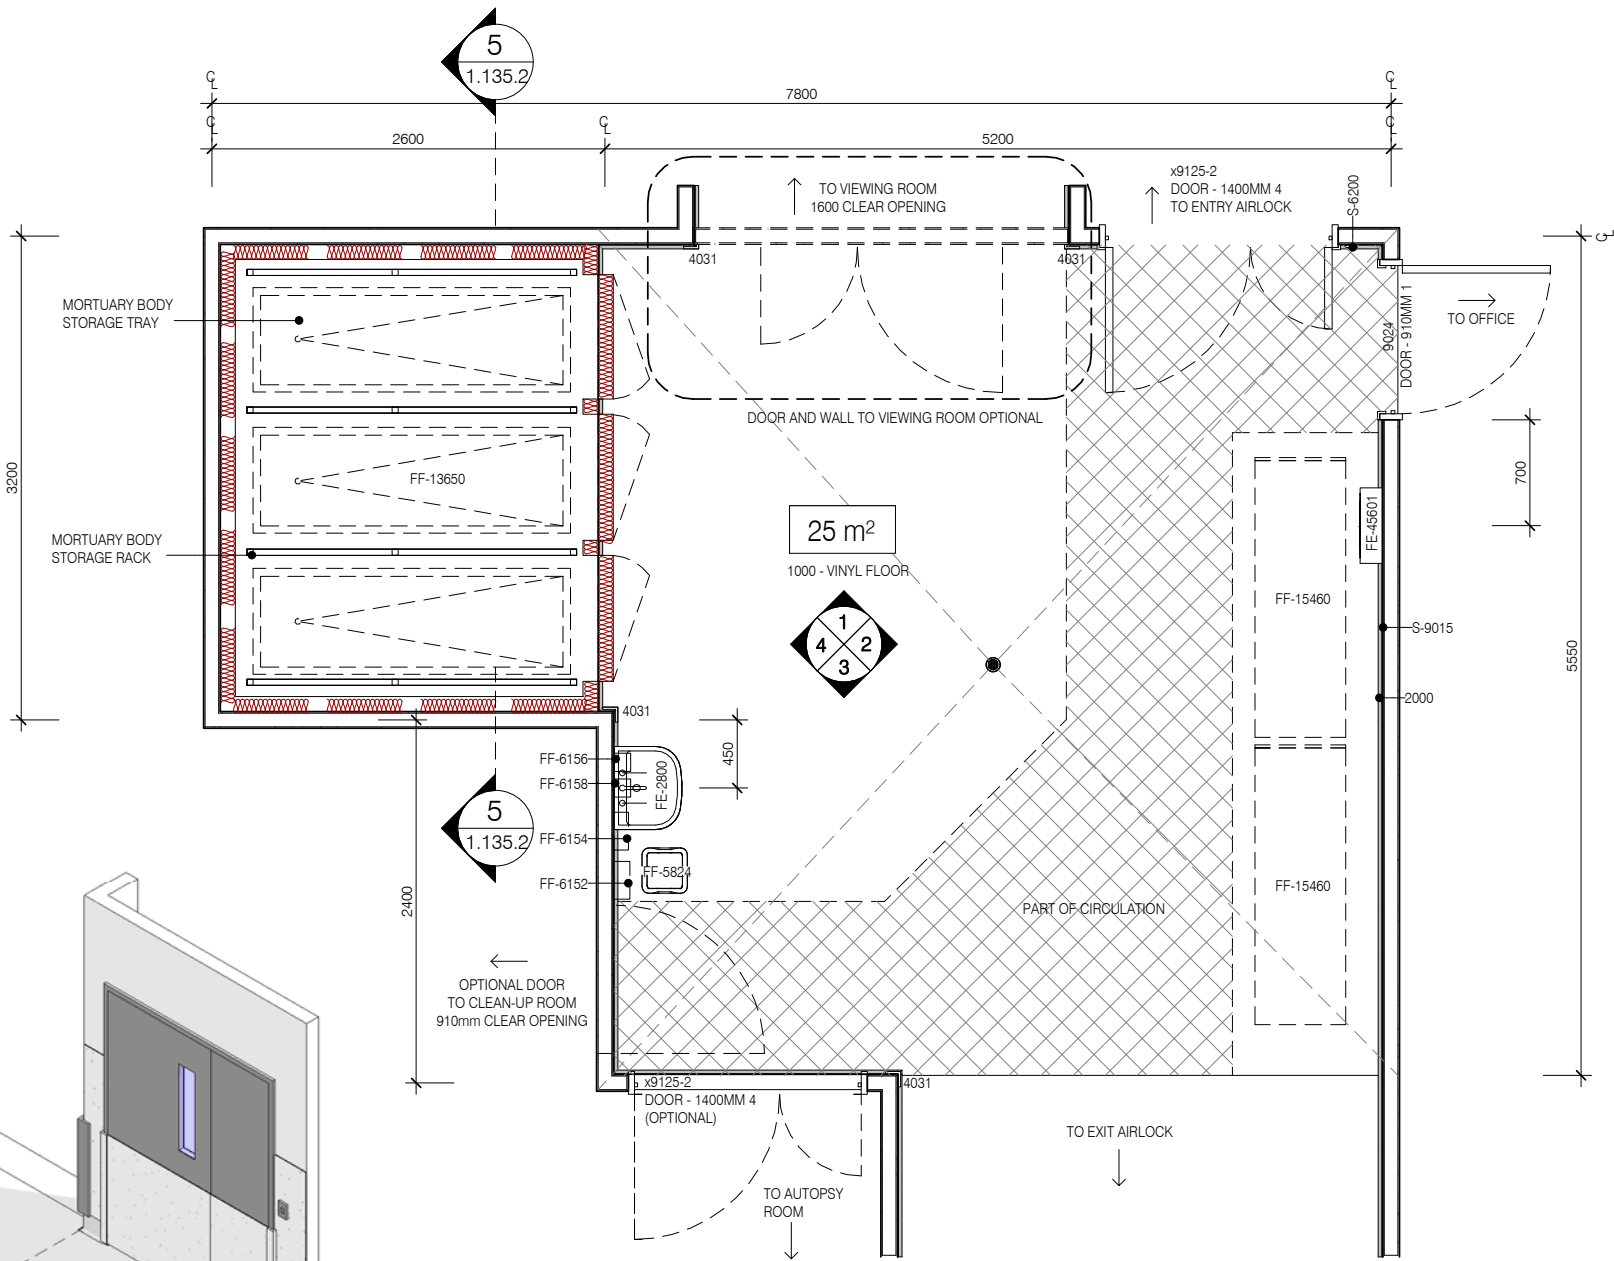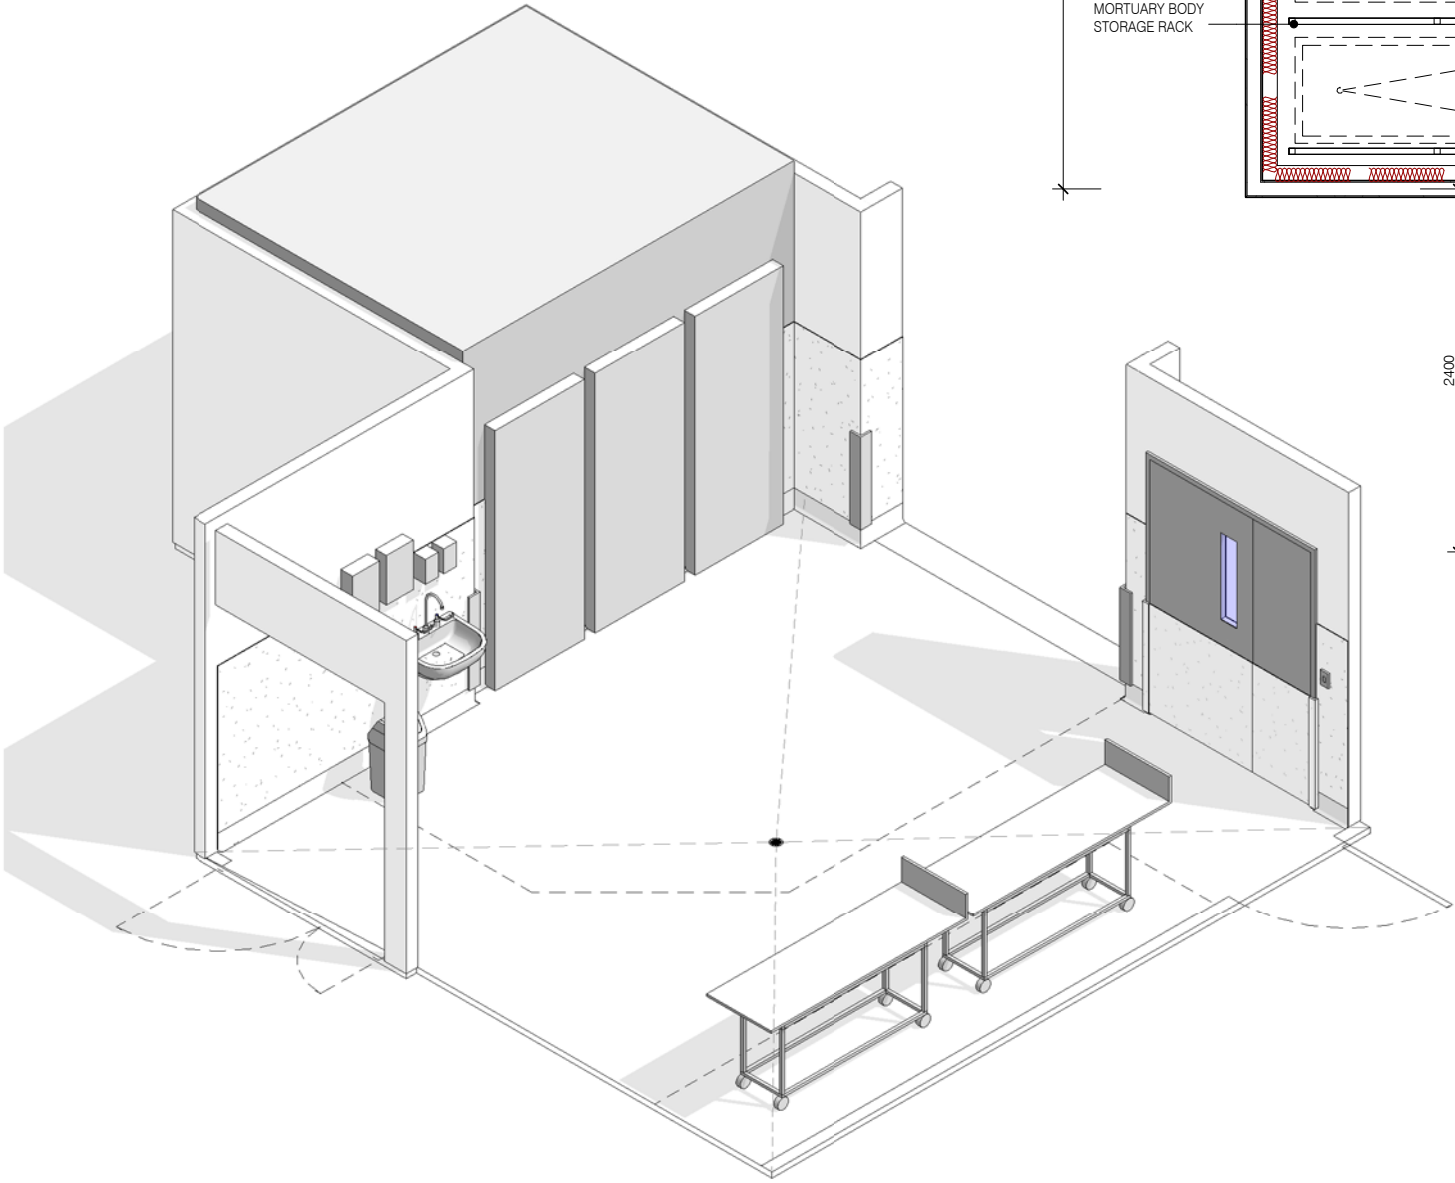

PLAN



REV	DESCRIPTION	DATE
2	This RLS has been redocumented	01.03.2016


FOR GUIDANCE

SCALE	RLS Room Code	Room Tag	REV
1 : 50 @ A3	MOR-CS	1.135.1	2

AUSTRALASIAN HFG STANDARD COMPONENTS


Room Layout Sheet

RLS Room Code: MOR-CS

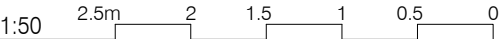


Room Name: MORTUARY - COOL STORE


BIM ID	DESCRIPTION
2000	FLOOR VINYL COVERED SKIRTING
3052	WALL FINISH - VINYL OR TILE
4031	CORNER GUARD 4031
5015	AIR CONDITIONING - EVAPORATOR
FE-2800	BASIN - HANDWASH, TYPE B
FE-45601	HOSE REEL - RETRACTABLE
FF-5824	WASTE BIN, GENERAL
FF-6152	DISPENSER - DISPOSABLE GLOVES
FF-6154	DISPENSER - HAND TOWEL
FF-6156	DISPENSER - SOAP
FF-6158	DISPENSER - SOAP ANTISEPTIC
FF-13650	METAL SHELving - 1200X600X2100
FF-15460	MORTUARY TRANSPORT TROLLEY
S-4033	FLOOR WASTE
S-9015	GENERAL POWER OUTLET - CLEANER

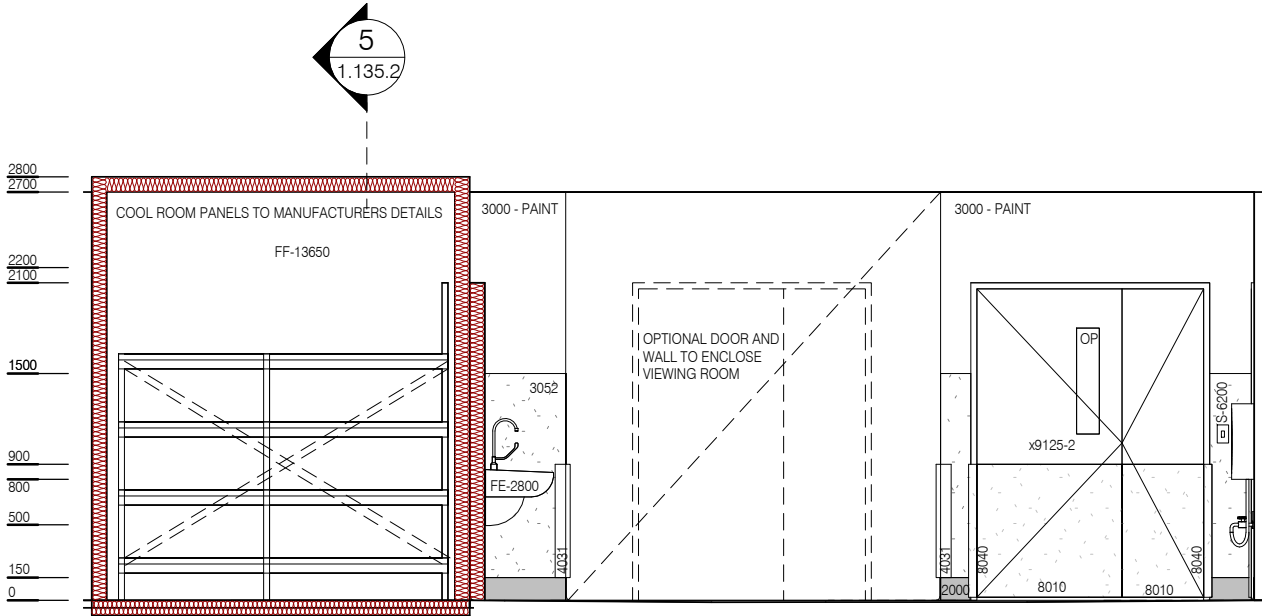


ELEVATION 1

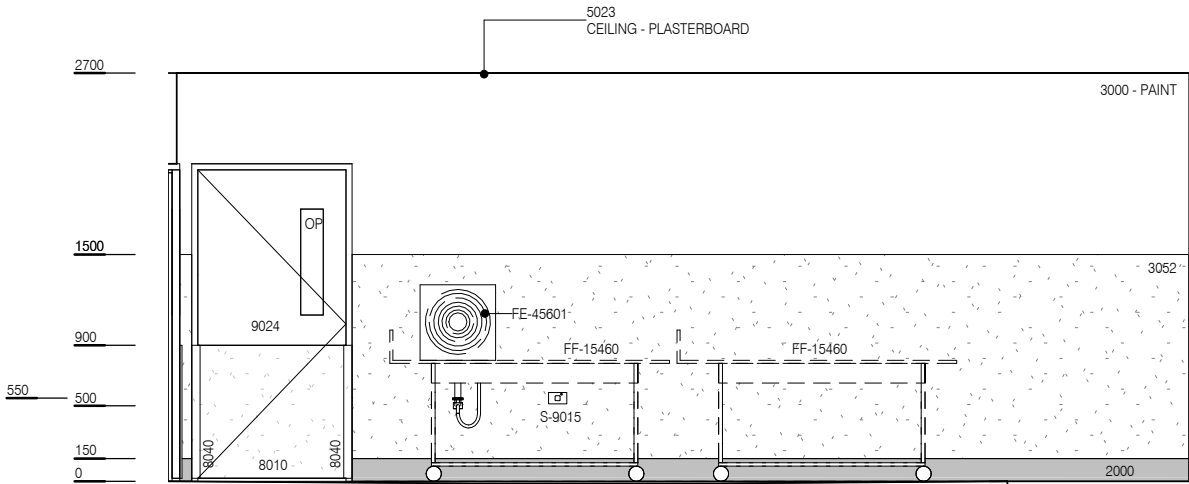


ELEVATION 2

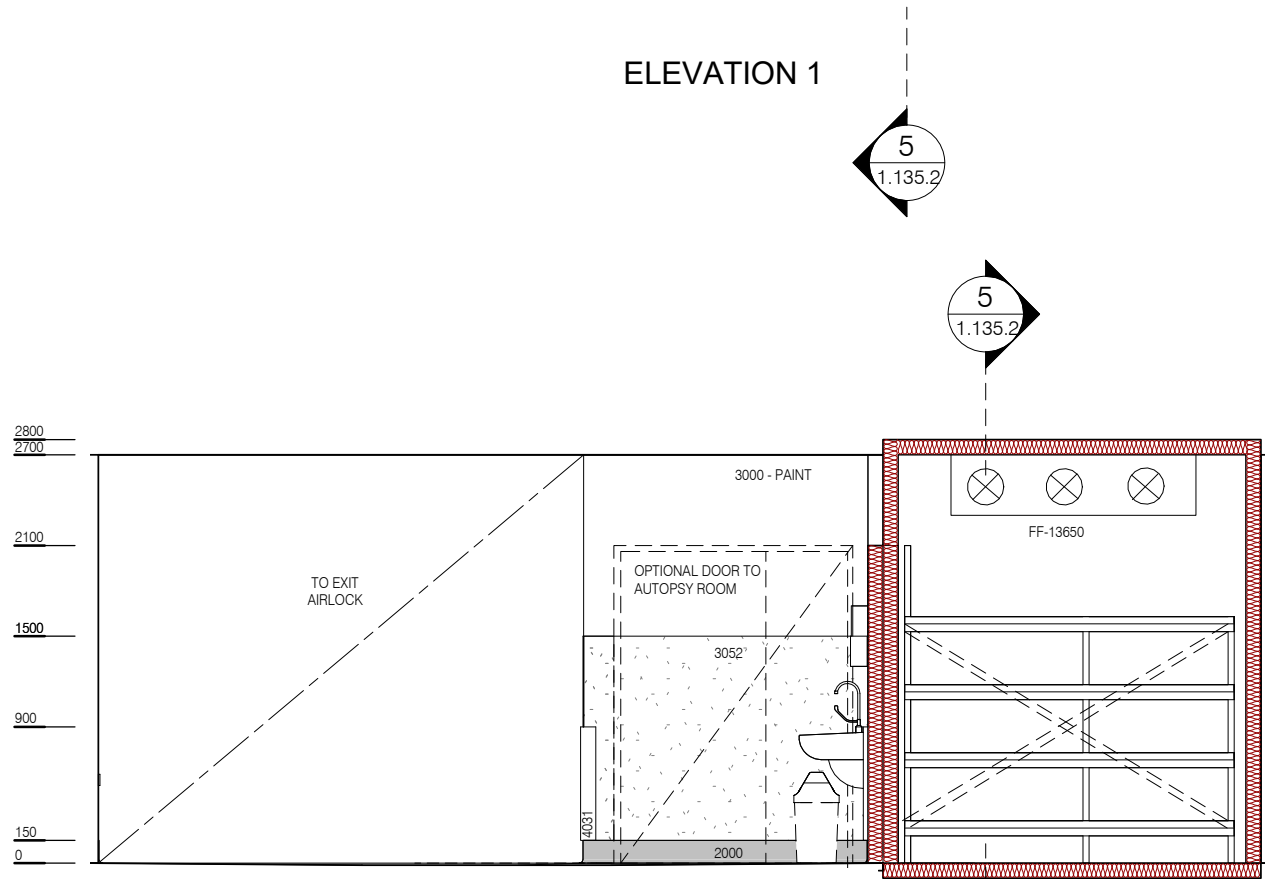

ELEVATION 3

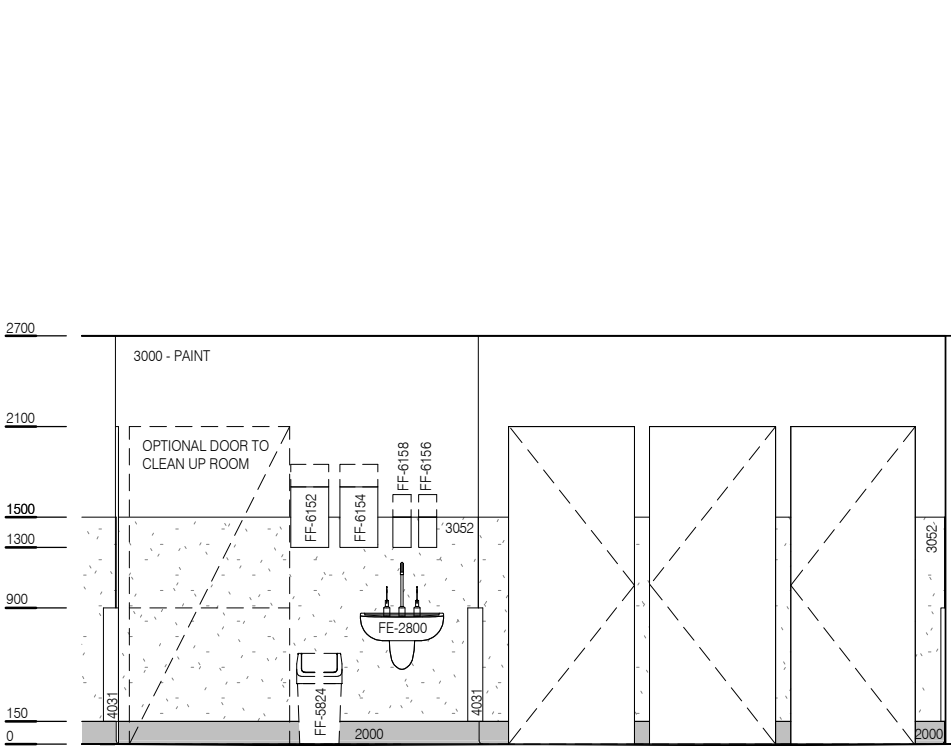

ELEVATION 4

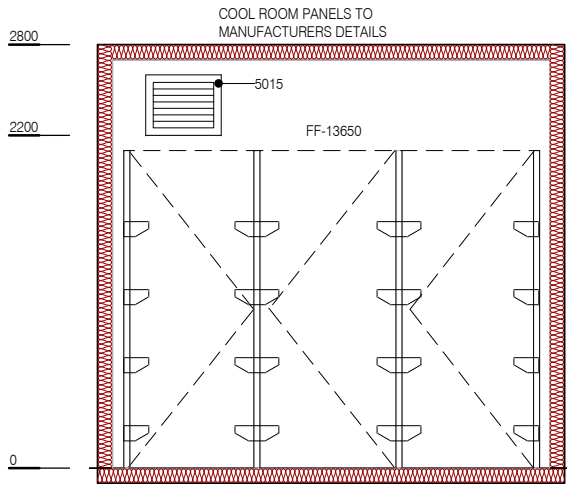

SECTION 5



REV	DESCRIPTION	DATE
2	This RLS has been redocumented	01.03.2016

FOR GUIDANCE

SCALE	RLS Room Code	Room Tag	REV
1 : 50 @ A3	MOR-CS	1.135.2	2