
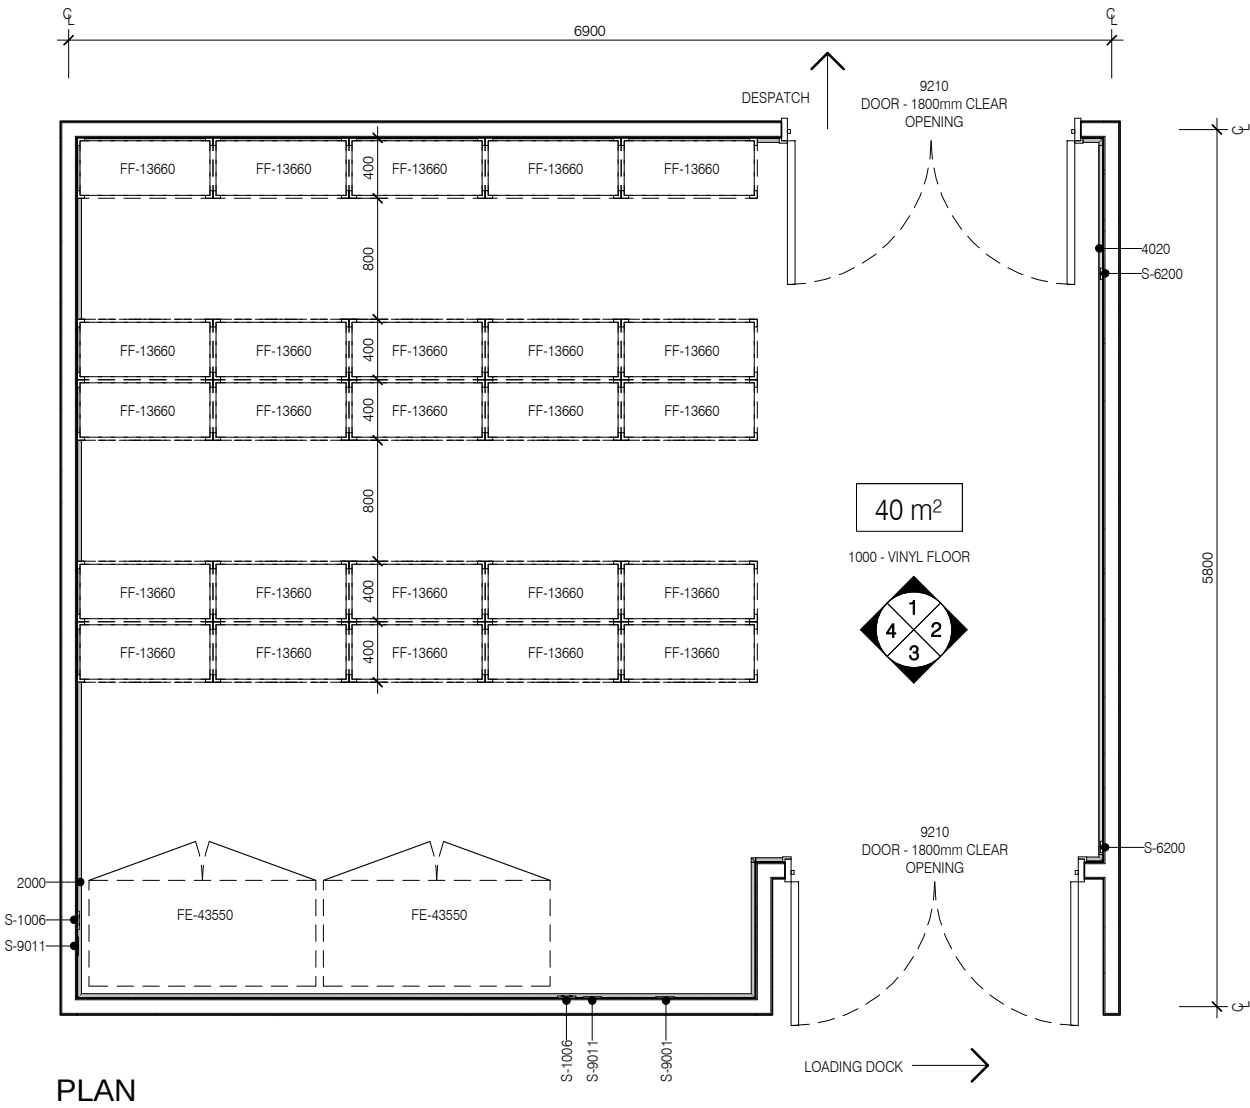


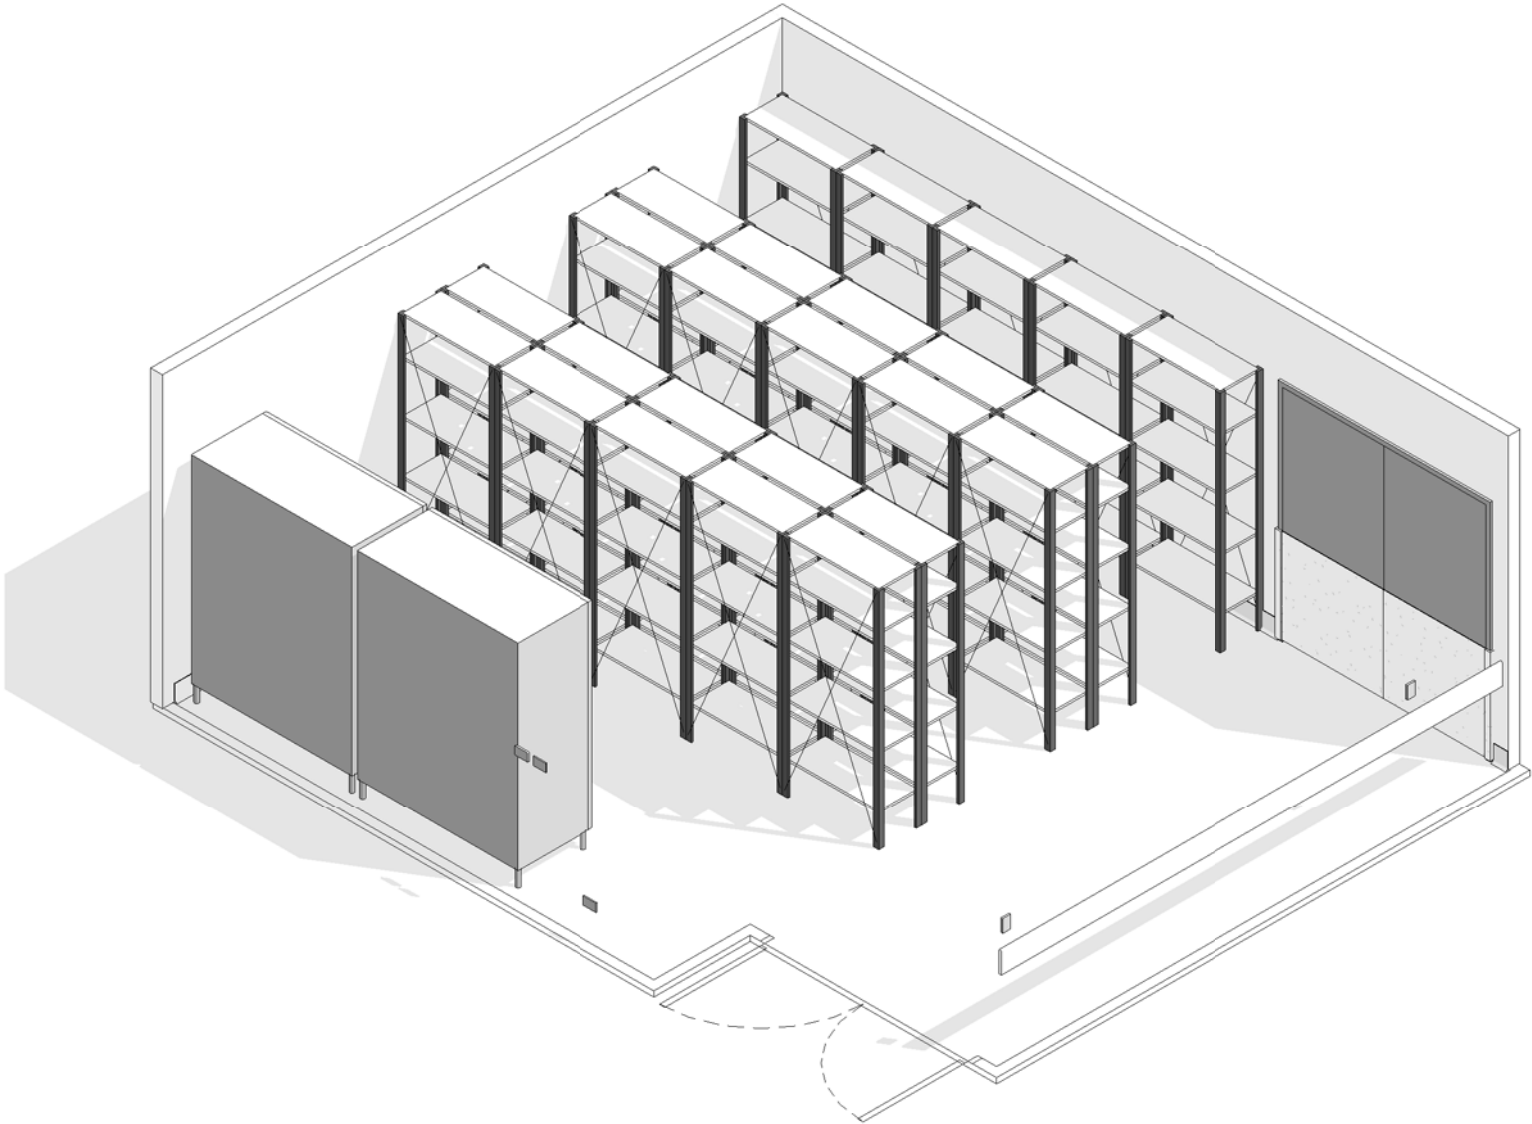


BIMID	DESCRIPTION
2000	FLOOR VINYL COVED SKIRTING
4020	WALL PROTECTION - CRASH RAIL 4020
8010	DOOR PROTECTION
8040	DOOR PROTECTION - FRAME
FE-43550	REFRIGERATOR -DOUBLE DOOR
FF-13660	METAL SHELVING - 900 X 400 X2100
S-1006	VOICE DATA OUTLET - DOUBLE
S-6200	LIGHT SWITCH
S-9001	GENERAL POWER OUTLET - DOUBLE
S-9011	EMERGENCY POWER OUTLET - DOUBLE


AUSTRALASIAN HFG STANDARD COMPONENTS

Room Layout Sheet


RLS Room Code: STBK-40

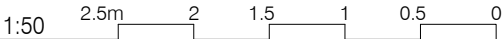


Room Name: STORE - BULK 40m²

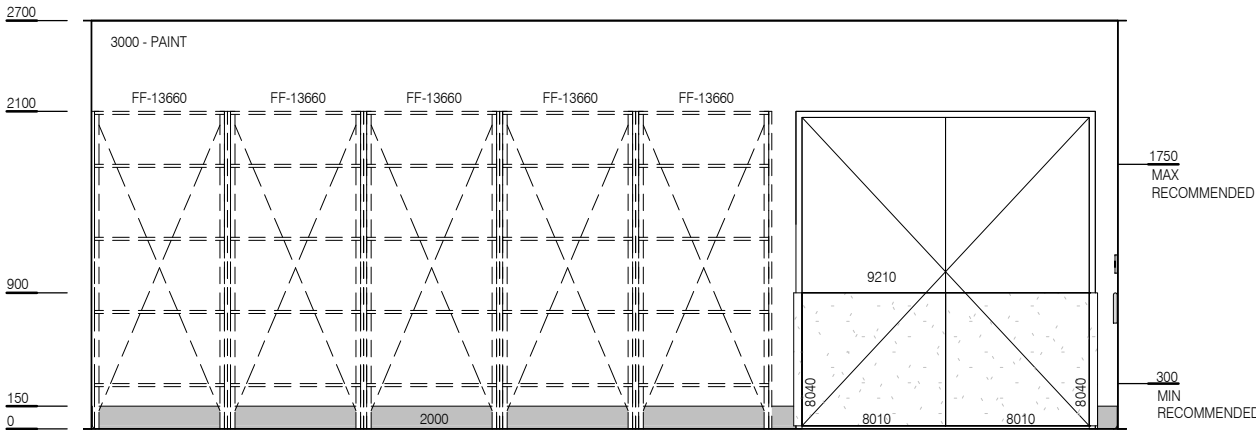


ELEVATION 1

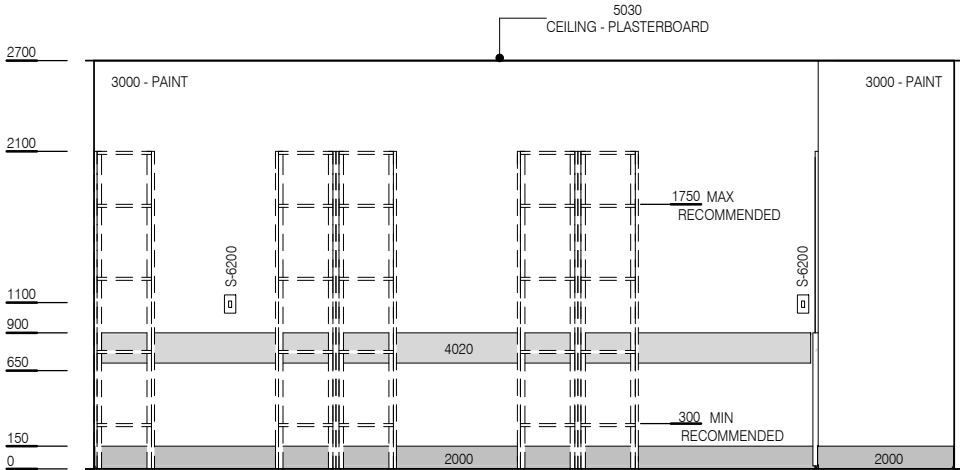

ELEVATION 2

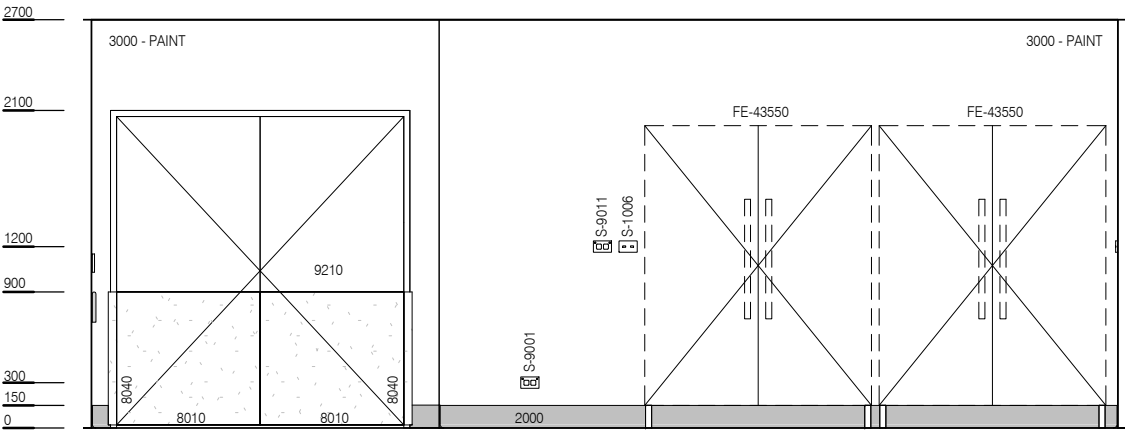

ELEVATION 3

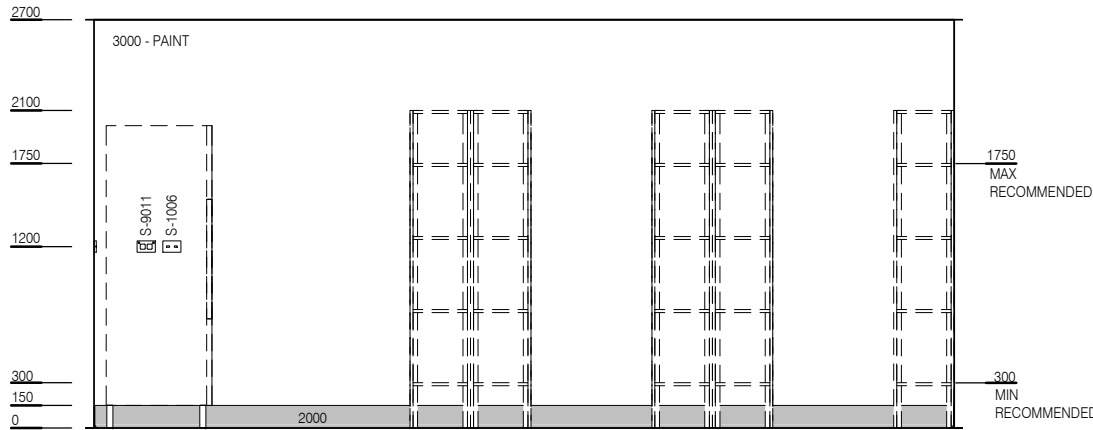

ELEVATION 4

BIMID	DESCRIPTION
2000	FLOOR VINYL COVED SKIRTING
4020	WALL PROTECTION - CRASH RAIL 4020
8010	DOOR PROTECTION
8040	DOOR PROTECTION - FRAME
FE-43550	REFRIGERATOR -DOUBLE DOOR
FF-13660	METAL SHELVING - 900 X 400 X2100
S-1006	VOICE DATA OUTLET - DOUBLE
S-6200	LIGHT SWITCH
S-9001	GENERAL POWER OUTLET - DOUBLE
S-9011	EMERGENCY POWER OUTLET - DOUBLE