

AUSTRALASIAN HFG STANDARD COMPONENTS


Room Layout Sheet

Room Name **4 Bed Room - Outboard Ensuite**

RLS Room Code **4 BR-ST-B**

RDS Room Code **4 BR-ST**

- AS ADJUSTABLE SHELF
- CG CORNER GUARD
- COM/2 COMMUNICATION OUTLET - DOUBLE
- DDG DISPENSER - DISPOSABLE GLOVES
- DHT DISPENSER - HAND TOWEL
- DS DISPENSER - SOAP
- DSA DISPENSER - SOAP ANTISEPTIC
- DP DOOR AND DOOR FRAME PROTECTION
- EC EMERGENCY CALL
- FS FIXED SHELF
- GPO/1 GENERAL PURPOSE OUTLET-SINGLE
- GPO/1EP EMERGENCY POWER - SINGLE
- LS/B LIGHT SWITCH - BED
- LS/ENS LIGHT SWITCH - SHOWER/WC
- LS/R LIGHT SWITCH - ROOM
- LS/UDL LIGHT SWITCH - UP-DOWN LIGHT
- MA MEDICAL AIR
- NA NURSE ASSIST CALL
- NC PATIENT NURSE CALL
- O2 OXYGEN
- RCD RESIDUAL CURRENT DEVICE
- S SUCTION
- SBB SUCTION BOTTLE BRACKET
- SK4 FLOOR VINYL COVERED SKIRTING
- V1 FLOOR VINYL, STANDARD
- V6 FLOOR VINYL, TEXTURED

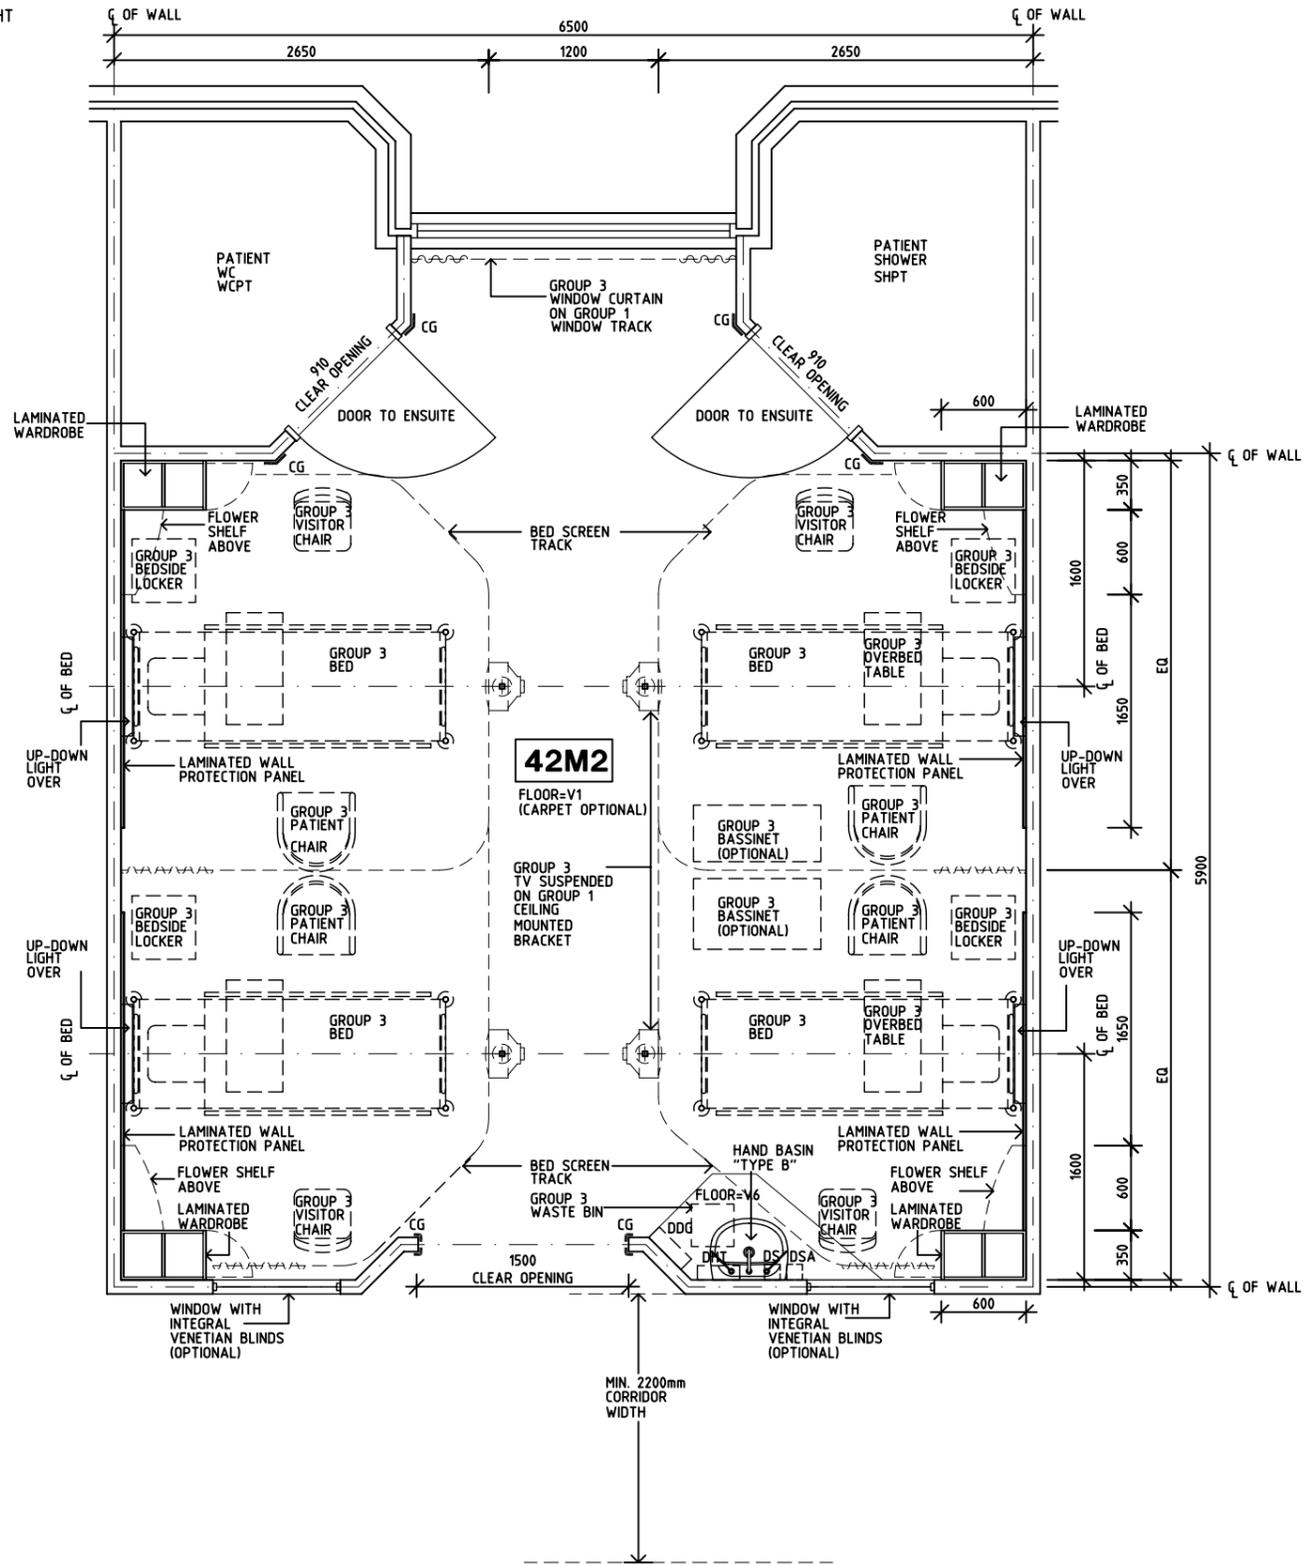

PLAN

REV	DESCRIPTION	DATE	BY	REV	DESCRIPTION	DATE	BY	REV	DESCRIPTION	DATE	BY
1	FIRST ISSUE	28.10.03	CC								
2	GENERAL REVISIONS	9.5.05	HS								
3	GENERAL REVISIONS	16.5.05	AL								

		HPI	DESIGNED	APPROVED	SCALE(S)	ZONE(S)
			CC/AL	DB	1:50 in A3	
			CAD FILE NAME		PAPER DRAWING ID	
4 BR-ST-B		4 BR-ST-Ba				

AUSTRALASIAN HFG STANDARD COMPONENTS


Room Layout Sheet

Room Name **4 Bed Room - Outboard Ensuite**


RLS Room Code **4 BR-ST-B**

RDS Room Code **4 BR-ST**


- AS ADJUSTABLE SHELF
- CG CORNER GUARD
- COM/2 COMMUNICATION OUTLET - DOUBLE
- DDG DISPENSER - DISPOSABLE GLOVES
- DHT DISPENSER - HAND TOWEL
- DS DISPENSER - SOAP
- DSA DISPENSER - SOAP ANTISEPTIC
- DP DOOR AND DOOR FRAME PROTECTION
- EC EMERGENCY CALL
- FS FIXED SHELF
- GPO/1 GENERAL PURPOSE OUTLET-SINGLE
- GPO/1EP EMERGENCY POWER - SINGLE
- LS/B LIGHT SWITCH - BED
- LS/ENS LIGHT SWITCH - SHOWER/WC
- LS/R LIGHT SWITCH - ROOM
- LS/UDL LIGHT SWITCH - UP-DOWN LIGHT
- MA MEDICAL AIR
- NA NURSE ASSIST CALL
- NC PATIENT NURSE CALL
- O2 OXYGEN
- RCD RESIDUAL CURRENT DEVICE
- S SUCTION
- SBB SUCTION BOTTLE BRACKET
- SK4 FLOOR VINYL COVERED SKIRTING
- V1 FLOOR VINYL, STANDARD
- V6 FLOOR VINYL, TEXTURED

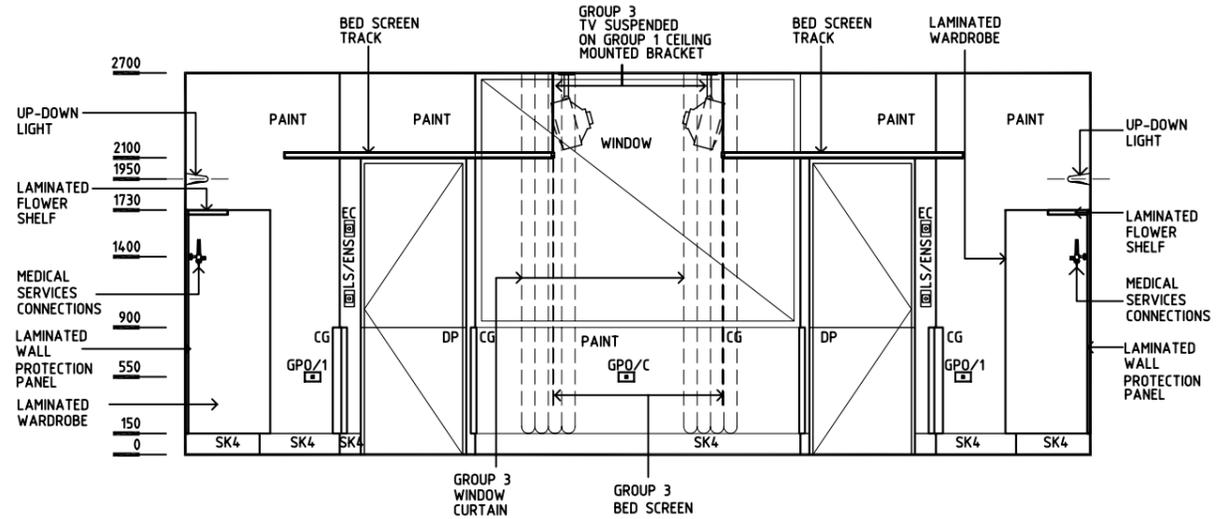

ELEVATION 1

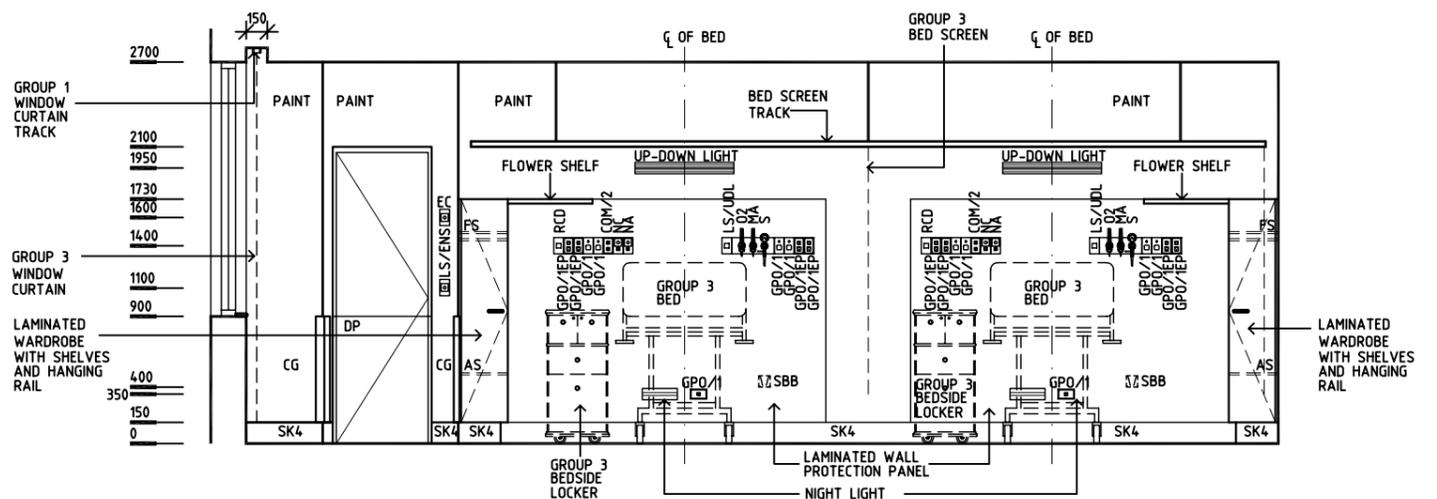

**ELEVATION 2
ELEVATION 4 (MIRROR & SIMILAR)**

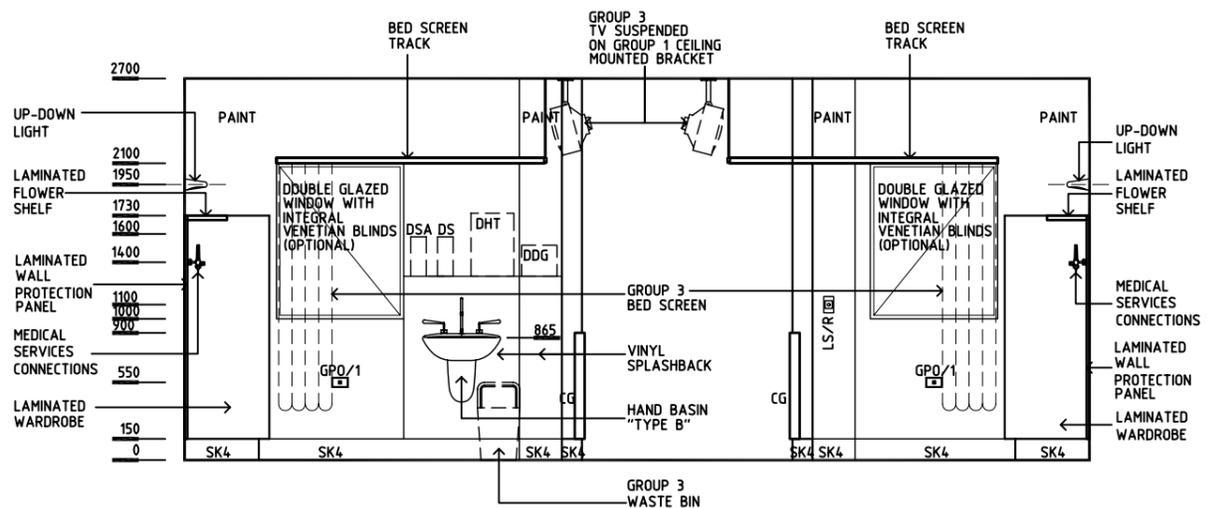

ELEVATION 3

REV	DESCRIPTION	DATE	BY	REV	DESCRIPTION	DATE	BY	REV	DESCRIPTION	DATE	BY
1	FIRST ISSUE	28.10.03	CC								
2	GENERAL REVISIONS	9.5.05	HS								
3	GENERAL REVISIONS	16.5.05	AL								



HCAMC in association with
UNSW

HPI

DESIGNED	APPROVED	SCALE(S)	ZONE(S)
CC/AL	DB	1:50 in A3	
CAD FILE NAME 4 BR-ST-B		PAPER DRAWING ID 4 BR-ST-Bb	