


Room Layout Sheet

Room Name: 2 BED ROOM - MENTAL HEALTH - INBOARD
ENSUITE, 28m²

tamper proof
tamper proof
bed protection wall panel, composite, laminate finish
acrylic, washable

An isometric cutaway diagram of a modular healthcare unit, likely a patient room or examination room. The unit is shown in a cutaway view, revealing its internal structure and components. The room is furnished with a bed, a desk, a chair, and a small table. A large red watermark reading "RETIRED" is overlaid across the center of the image. The unit is shown in a cutaway view, revealing its internal structure and components. The room is furnished with a bed, a desk, a chair, and a small table. A large red watermark reading "RETIRED" is overlaid across the center of the image.

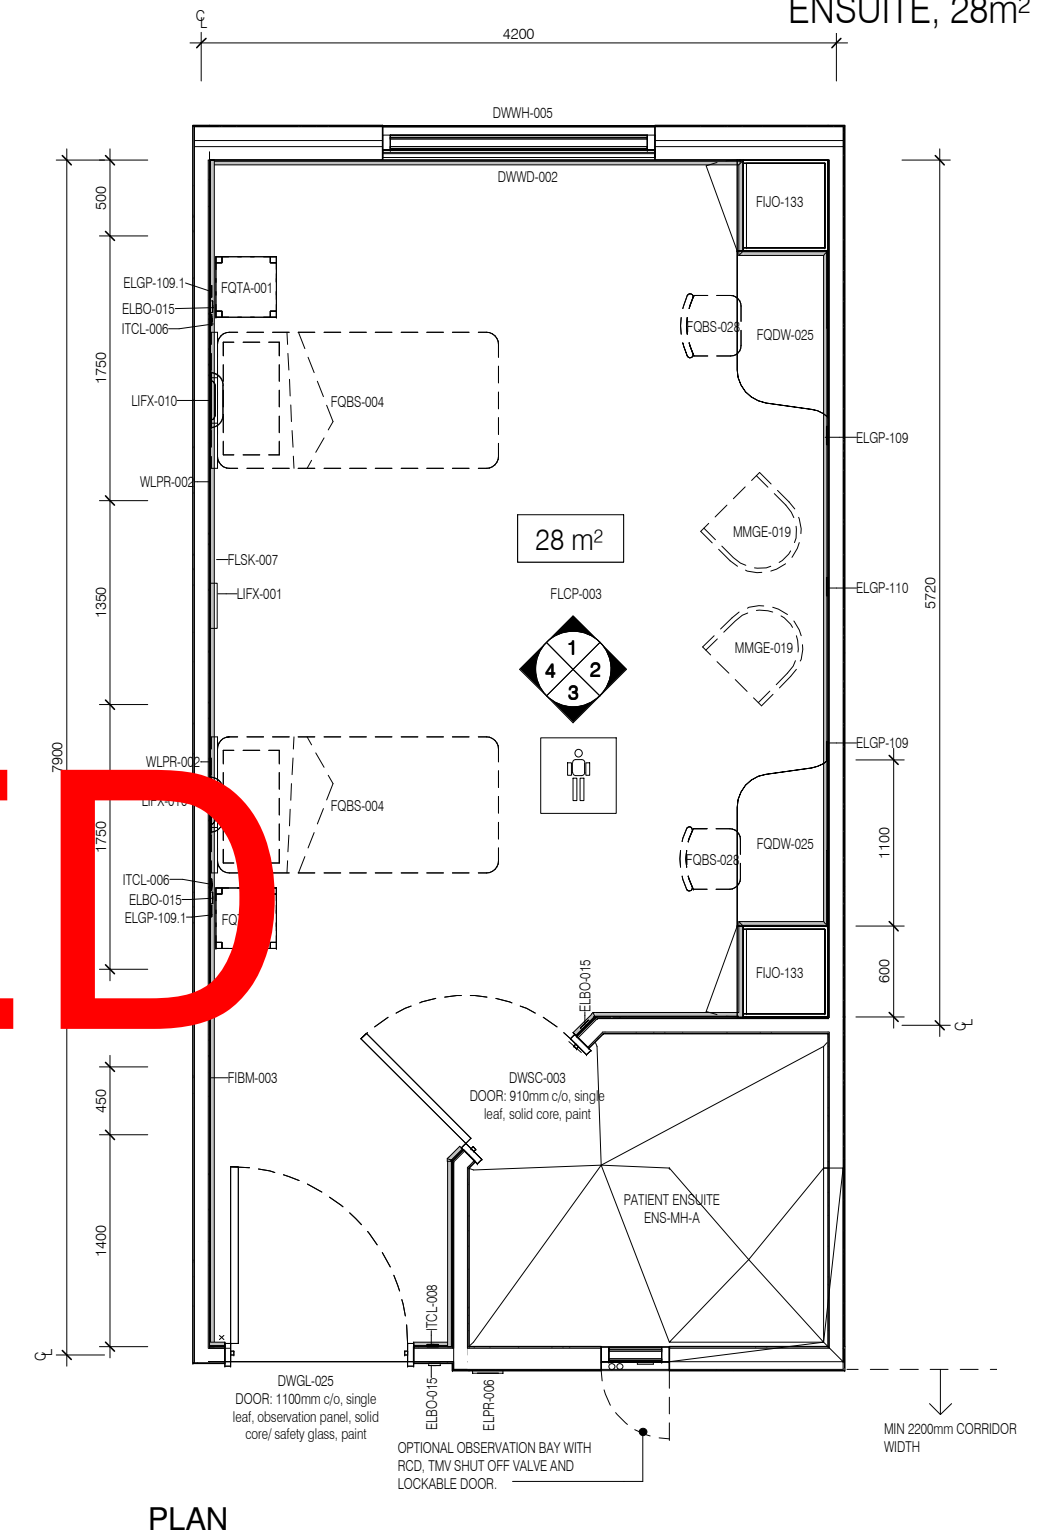

REV	DESCRIPTION	DATE
3	Coding and naming updated	20.03.2017


FOR GUIDANCE

SCALE	RLS Room Code	REV
1 : 50 @ A3	2BR-MH-A	3

AUSTRALASIAN HFG STANDARD COMPONENTS


Room Layout Sheet

RLS Room Code: 2BR-MH-A

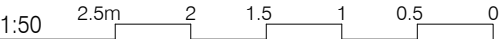


Room Name: 2 BED ROOM - MENTAL HEALTH - INBOARD
ENSUITE, 28m²

CODE	DESCRIPTION
CLGE-001	CEILING: plasterboard, bulkhead, paint
DWWD-002	BLIND: holland
DWWH-005	WINDOW
ELBO-015	SWITCH: light, single
ELGP-109	GPO: single, wall mounted
ELGP-109.1	GPO: single, wall mounted (V)
ELGP-110	GPO: single, wall mounted, cleaner
ELPR-001	BODY PROTECTED ELECTRICAL AREA
FIBM-003	MIRROR: fixed, acrylic
FIBM-013	NOTICEBOARD: fixed, fabric covered
FJO-133	CUPBOARD: tall, single door, fixed shelves, anti ligature
FLCP-003	FLOOR FINISH: carpet, broadloom, 48 oz., 90/10 wool/nylon
FLSK-007	SKIRTING: timber, 150H, paint
QBBS-004	BED: domestic, single with mattress
QBBS-028	CHAIR: visitor, clinical areas
FQDW-025	DESK: built in, return end, anti ligature
FQTA-001	TABLE: bedside
ITCL-006	BUTTON: nurse call, patient to staff
ITCL-008	BUTTON: nurse call, staff assist
LIFX-001	LIGHT: night light, tamper proof
LIFX-010	LIGHT: reading light, tamper proof
MMGE-019	CHAIR: patient
WLPR-002	WALL PROTECTION: bed protection wall panel, composite, laminate finish
WLWA-004	WALL FINISH: paint, acrylic, washable

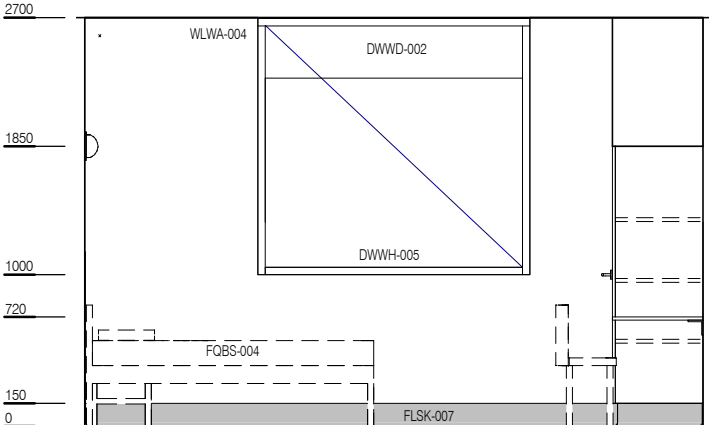


ELEVATION 1

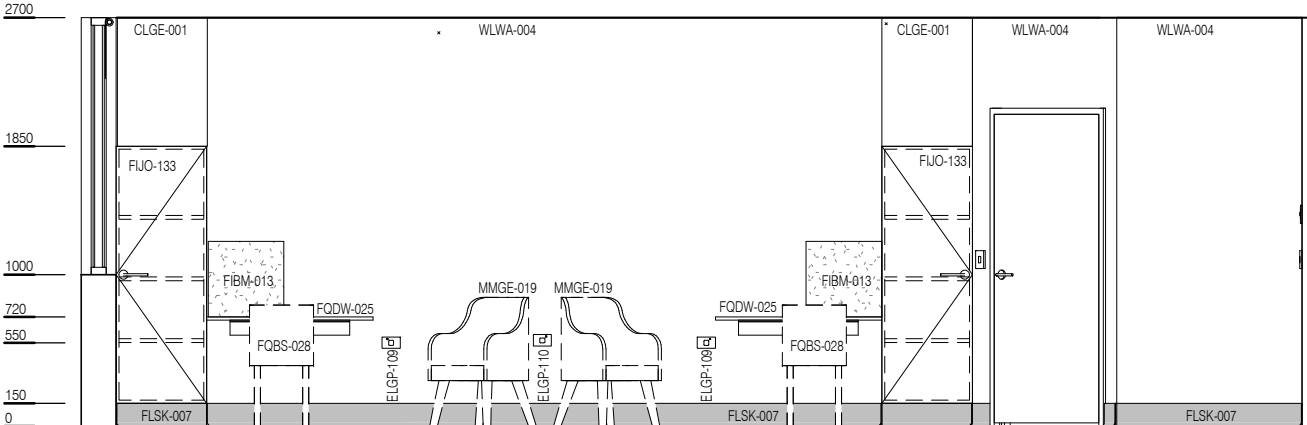


ELEVATION 2

RETIRED

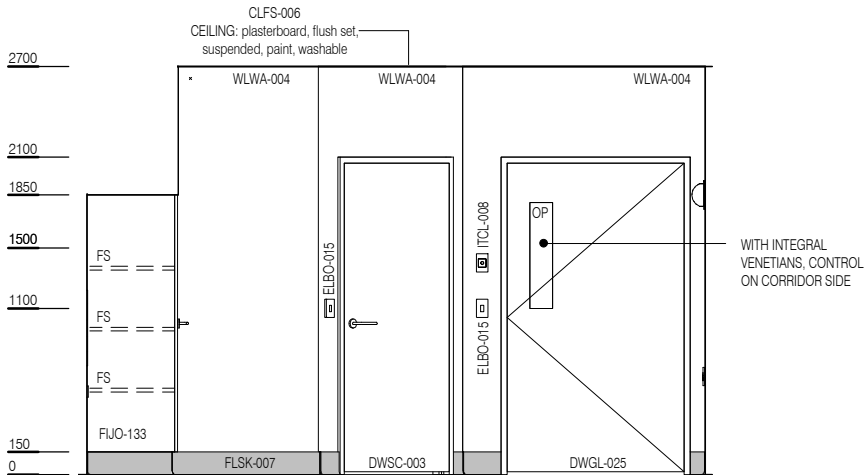

ELEVATION 3

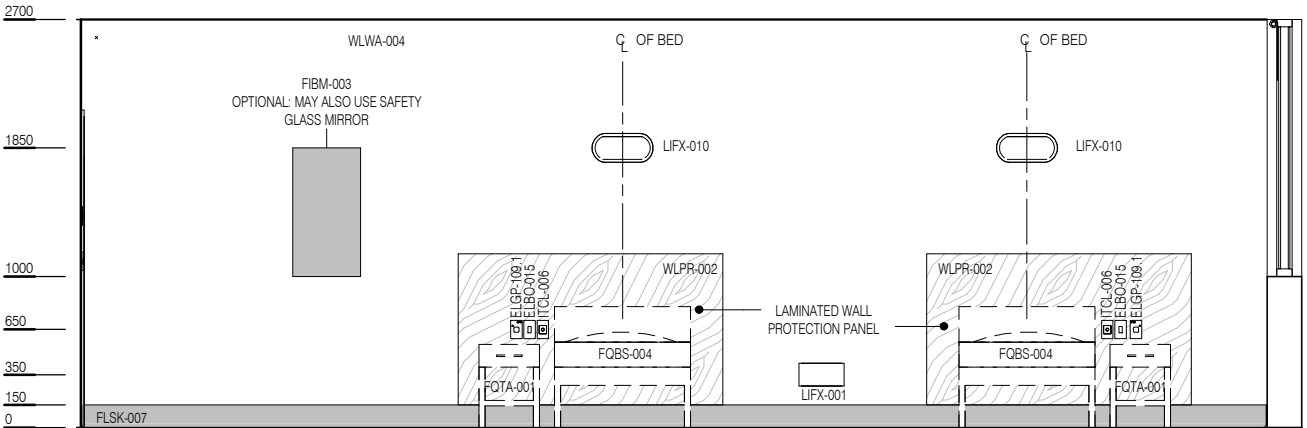

ELEVATION 4