



AUSTRALASIAN HFG STANDARD COMPONENTS

Room Layout Sheet

RLS Room Code: BIRM-B

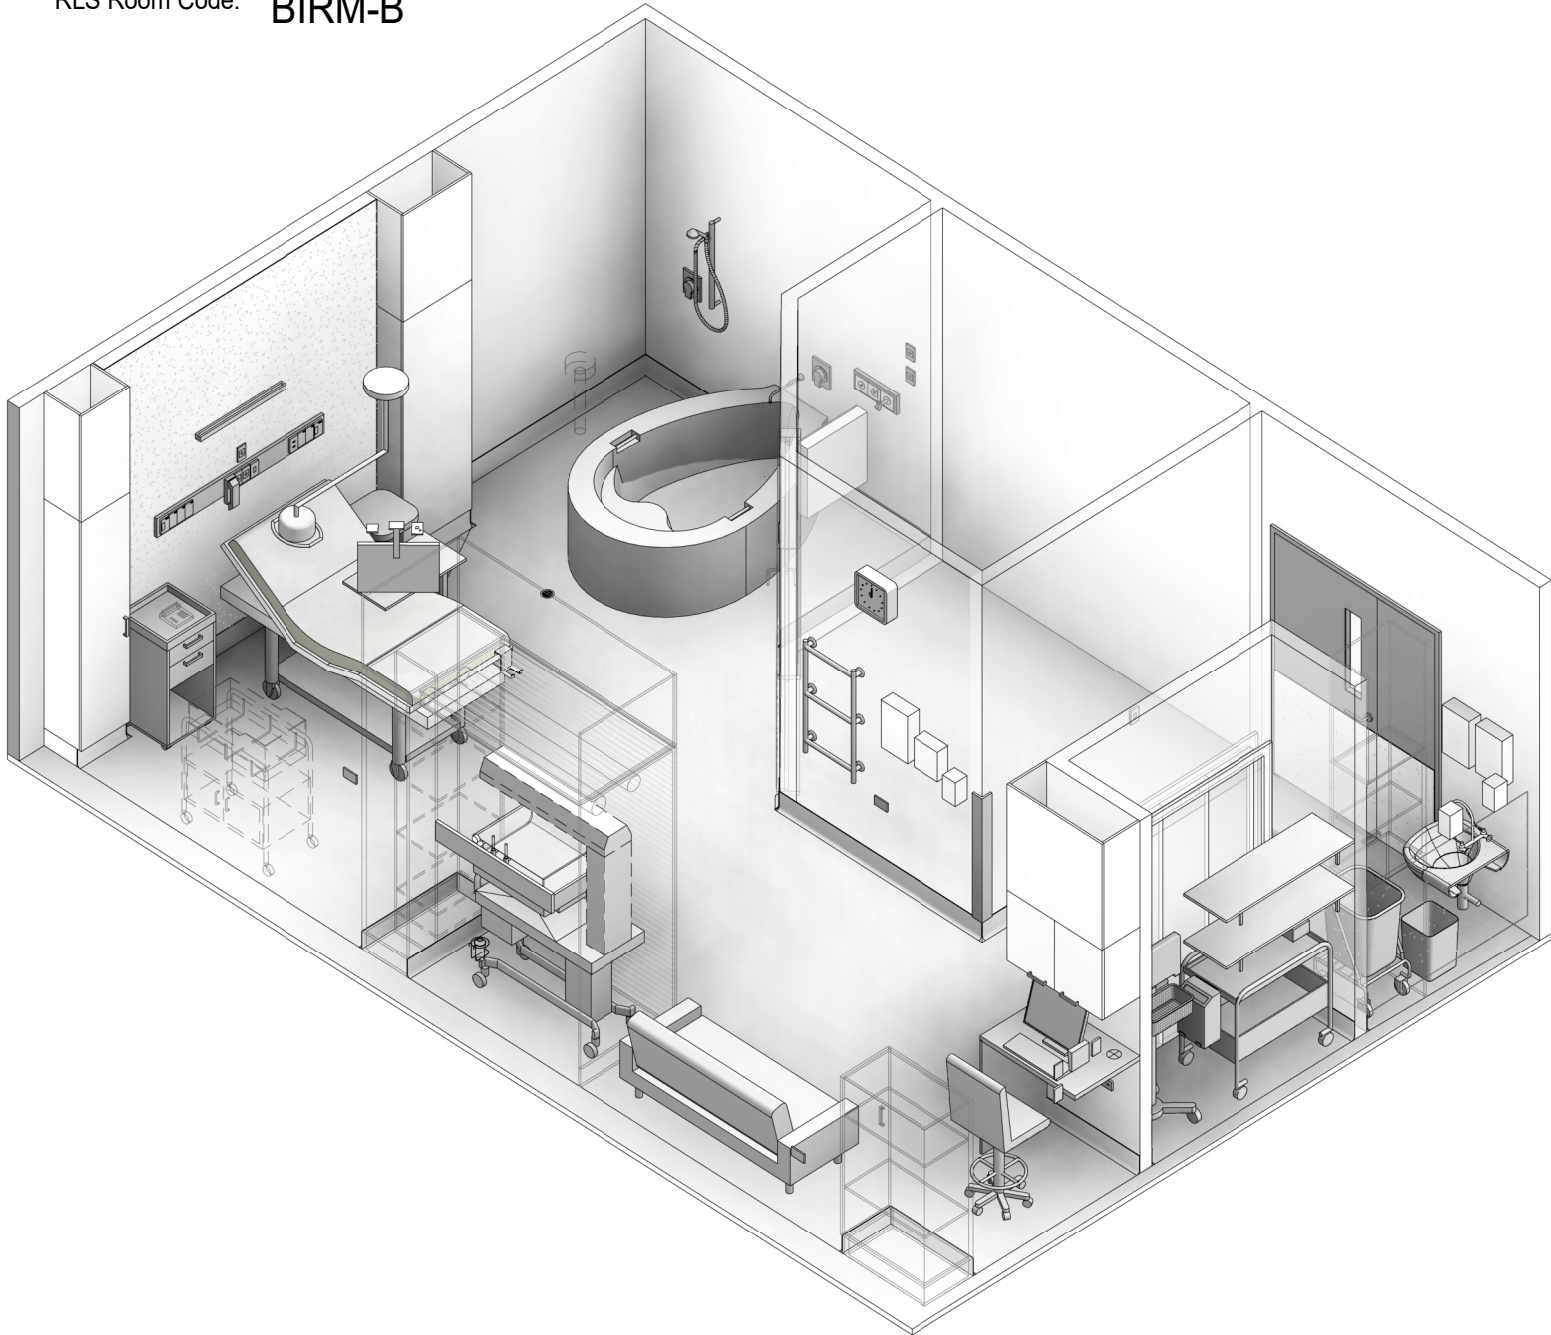

Room Name: BIRTHING ROOM - WITH POOL

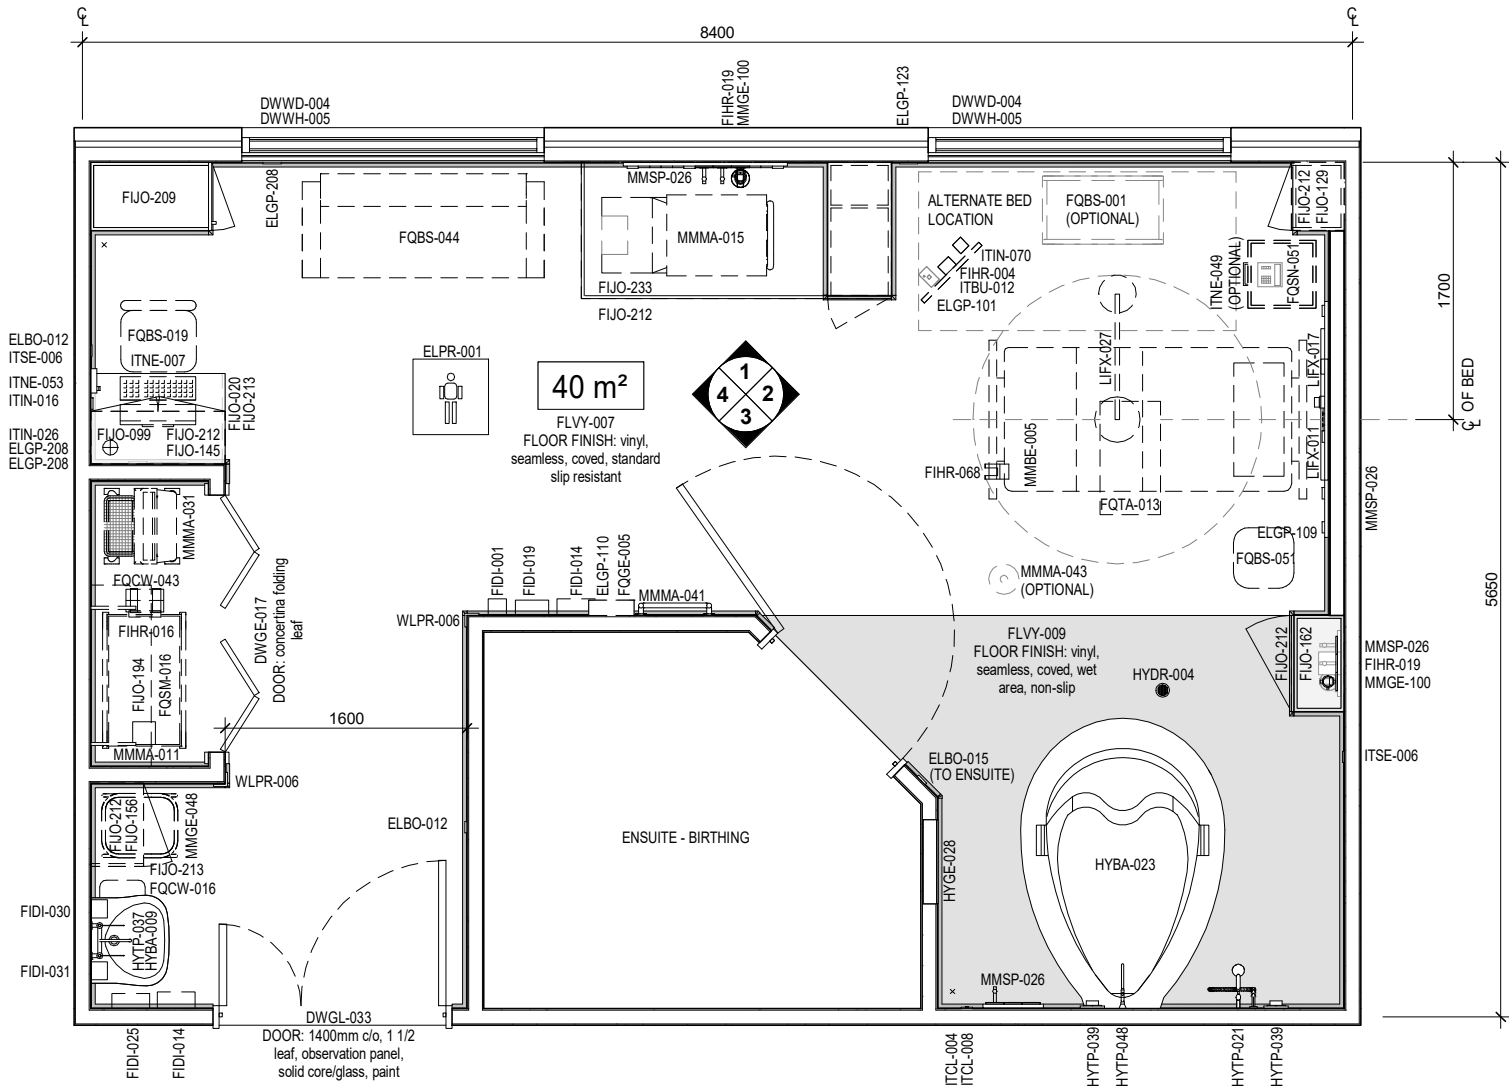

PLAN

NOTE:
2m2 OF EQUIPMENT STORAGE INCLUDED IN
OVERALL ROOM AREA

CODE	DESCRIPTION
DWPR-005	DOOR PROTECTION: protection plate to 900 AFFL
DWWD-004	BLIND: roller
DWWH-005	WINDOW
ELBO-012	SWITCH: light, dimmer
ELBO-015	SWITCH: light, single
ELGP-101	GPO: single, ceiling mounted
ELGP-109	GPO: single, wall mounted
ELGP-110	GPO: single, wall mounted, cleaner
ELGP-122	GPO: emergency power, single, on services panel
ELGP-123	GPO: emergency power, single, wall mounted
ELGP-208	GPO: double, wall mounted
ELPR-001	BODY PROTECTED ELECTRICAL AREA
ELPR-006	RCD: residual current device
FIDI-001	DISPENSER: alcohol based hand rub
FIDI-014	DISPENSER: disposable glove
FIDI-019	DISPENSER: gown/apron
FIDI-025	DISPENSER: paper/hand towel
FIDI-030	DISPENSER: soap
FIDI-031	DISPENSER: soap antiseptic
FIHR-004	BRACKET: for display screen, ceiling mounted
FIHR-016	BRACKET: for sharps bin
FIHR-019	BRACKET: for suction bottle
FIHR-068	BRACKET: for alcohol based hand rub, attached to bed

CODE	DESCRIPTION
FIJO-020	BENCH: 600D, open under, laminate finish
FIJO-099	CAC: cable access cap
FIJO-129	CUPBOARD: tall, single door, adj shelves
FIJO-145	CUPBOARD: wall mount, double door, adj shelves, lockable
FIJO-156	CUPBOARD: wall mount, single door, adj shelves
FIJO-162	CUPBOARD: tall, single door, to conceal services
FIJO-194	SHELF: laminate
FIJO-209	CUPBOARD: tall, single door, adj shelves and clothes rail, recessed
FIJO-212	BULKHEAD: joinery
FIJO-213	PANEL: joinery carcass end
FIJO-233	CUPBOARD: tall, infant resuscitaire
FLSK-010	SKIRTING: vinyl, floor vinyl coved, 150H, prefinished
FLVY-007	FLOOR FINISH: vinyl, seamless, coved, standard slip resistant
FLVY-009	FLOOR FINISH: vinyl, seamless, coved, wet area, non-slip
FQBS-001	BASSINET
FQBS-019	CHAIR: office, ergonomic, high
FQBS-044	LOUNGE: 2 seat, sofa bed
FQBS-051	STOOL: mobile, adj height
FQCW-016	BIN: waste, general, 20L
FQCW-043	BIN: waste, sharps, on trolley
FQGE-005	CLOCK: analogue, battery operated
FQSM-016	TROLLEY
FQSN-051	LOCKER: 2 drawers, open under, lockable, mobile

CODE	DESCRIPTION
FQTA-013	TABLE: overbed
HYBA-009	BASIN: handwash, Type A, scrub
HYBA-023	BATH: birthing
HYDR-004	DRAIN: floor waste
HYGE-028	DEVICE: backflow prevention
HYTP-021	SHOWER: hand-held, over bath
HYTP-037	TAPWARE: mixer, elbow levers
HYTP-039	TAPWARE: mixer, shower, lever action
HYTP-048	SPOUT: birthing pool, high flow, wall mounted
ITBU-012	DISPLAY SCREEN: patient entertainment system
ITCL-004	BUTTON: nurse call, emergency
ITCL-006	BUTTON: nurse call, patient to staff
ITCL-008	BUTTON: nurse call, staff assist
ITCL-028	HANDSET: nurse call, with patient to staff call button
ITIN-016	OUTLET: data, single RJ45, wall mounted
ITIN-025	OUTLET: data, double RJ45, on services panel
ITIN-026	OUTLET: data, double RJ45, wall mounted
ITIN-070	OUTLET: MATV
ITNE-007	COMPUTER: desktop, with display screen
ITNE-049	TELEPHONE: handset, desktop
ITNE-053	TELEPHONE: handset, wall mount, handsfree
ITSE-006	BUTTON: duress, fixed
LIFX-011	LIGHT: reading light

CODE	DESCRIPTION
LIFX-017	LIGHT: night light
LIFX-027	LIGHT: examination, ceiling mounted
MGAS-022	OUTLET: medical air (MA), on services panel
MGAS-032	OUTLET: nitrous oxide (N2O), on services panel
MGAS-042	OUTLET: oxygen (O2), on services panel
MGAS-053	OUTLET: scavenge, on services panel
MGAS-062	OUTLET: suction, on services panel
MGFP-002	FLOWMETER: medical air
MGFP-004	FLOWMETER: oxygen
MMBE-005	BED: patient, birthing, electric
MMGE-002	ADAPTER: suction
MMGE-048	LINEN CARRIER: dirty, single
MMGE-100	SUCTION BOTTLE
MMMA-011	MIXER: oxygen and nitrous oxide
MMMA-015	RESUSCITAIRE: infant, mobile
MMMA-031	DEVICE: patient, fetal, cardiotocography (CTG), on trolley
MMMA-041	SUPPORT FIXTURE: birthing, ladder, wall mounted
MMMA-043	SUPPORT FIXTURE: birthing, hook, ceiling mounted
MMSP-026	SERVICES PANEL: wall mounted
WLPR-002	WALL PROTECTION: bed protection wall panel, composite, laminate finish
WLPR-006	WALL PROTECTION: corner guards
WLWA-010	WALL FINISH: splashback, vinyl

Room Layout Sheet

1:25 1.25m 1 0.75 0.5 0.25 0

1:50 2.5m 2 1.5 1 0.5 0

[illegible]

3000

1600

1500

1400

1100

1000

800

600

150

0

CLFS-006

CEILING: plasterboard, flush set, suspended, paint, washable

•WLWA-004

HYTP-039

HYTP-021

HYTP-048

HYTP-039

MMSP-026

ITCL-008

ITCL-004

ITCL-015 (TO ENSUITE)

DOOR TO ENSUITE

DOOR TO ENSUITE

•WLWA-004

FQGE-005

MMMA-041

FDI-014

FDI-019

FDI-001

WLPOR-006

ELGP-110

FLSK-010

HYBA-023

•WLWA-004

FIJO-212

FIJO-145

ITNE-007

FIJO-020

FIJO-213

ELGP-208

ITIN-026

FLSK-010

DWGL-033

DWPR-005

2100

1500

1200

1100

1000

700


600

CODE	DESCRIPTION
DWPR-005	DOOR PROTECTION: protection plate to 900 AFFL
DWWD-004	BLIND: roller
DWWH-005	WINDOW
ELBO-012	SWITCH: light, dimmer
ELBO-015	SWITCH: light, single
ELGP-101	GPO: single, ceiling mounted
ELGP-109	GPO: single, wall mounted
ELGP-110	GPO: single, wall mounted, cleaner
ELGP-122	GPO: emergency power, single, on services panel
ELGP-123	GPO: emergency power, single, wall mounted
ELGP-208	GPO: double, wall mounted
ELPR-001	BODY PROTECTED ELECTRICAL AREA
ELPR-006	RCD: residual current device
FIDI-001	DISPENSER: alcohol based hand rub
FIDI-014	DISPENSER: disposable glove
FIDI-019	DISPENSER: gown/apron
FIDI-025	DISPENSER: paper/hand towel
FIDI-030	DISPENSER: soap
FIDI-031	DISPENSER: soap antiseptic
FIHR-004	BRACKET: for display screen, ceiling mounted
FIHR-016	BRACKET: for sharps bin
FIHR-019	BRACKET: for suction bottle
FIHR-068	BRACKET: for alcohol based hand rub, attached to bed

CODE	DESCRIPTION
FIJO-020	BENCH: 600D, open under, laminate finish
FIJO-099	CAC: cable access cap
FIJO-129	CUPBOARD: tall, single door, adj shelves
FIJO-145	CUPBOARD: wall mount, double door, adj shelves, lockable
FIJO-156	CUPBOARD: wall mount, single door, adj shelves
FIJO-162	CUPBOARD: tall, single door, to conceal services
FIJO-194	SHELF: laminate
FIJO-209	CUPBOARD: tall, single door, adj shelves and clothes rail, recessed
FIJO-212	BULKHEAD: joinery
FIJO-213	PANEL: joinery carcass end
FIJO-233	CUPBOARD: tall, infant resuscitaire
FLSK-010	SKIRTING: vinyl, floor vinyl coved, 150H, prefinished
FLVY-007	FLOOR FINISH: vinyl, seamless, coved, standard slip resistant
FLVY-009	FLOOR FINISH: vinyl, seamless, coved, wet area, non-slip
FQBS-001	BASSINET
FQBS-019	CHAIR: office, ergonomic, high
FQBS-044	LOUNGE: 2 seat, sofa bed
FQBS-051	STOOL: mobile, adj height
FQCW-016	BIN: waste, general, 20L
FQCW-043	BIN: waste, sharps, on trolley
FQGE-005	CLOCK: analogue, battery operated
FQSM-016	TROLLEY
FQSN-051	LOCKER: 2 drawers, open under, lockable, mobile

CODE	DESCRIPTION
FQTA-013	TABLE: overbed
HYBA-009	BASIN: handwash, Type A, scrub
HYBA-023	BATH: birthing
HYDR-004	DRAIN: floor waste
HYGE-028	DEVICE: backflow prevention
HYTP-021	SHOWER: hand-held, over bath
HYTP-037	TAPWARE: mixer, elbow levers
HYTP-039	TAPWARE: mixer, shower, lever action
HYTP-048	SPOUT: birthing pool, high flow, wall mounted
ITBU-012	DISPLAY SCREEN: patient entertainment system
ITCL-004	BUTTON: nurse call, emergency
ITCL-006	BUTTON: nurse call, patient to staff
ITCL-008	BUTTON: nurse call, staff assist
ITCL-028	HANDSET: nurse call, with patient to staff call button
ITIN-016	OUTLET: data, single RJ45, wall mounted
ITIN-025	OUTLET: data, double RJ45, on services panel
ITIN-026	OUTLET: data, double RJ45, wall mounted
ITIN-070	OUTLET: MATV
ITNE-007	COMPUTER: desktop, with display screen
ITNE-049	TELEPHONE: handset, desktop
ITNE-053	TELEPHONE: handset, wall mount, handsfree
ITSE-006	BUTTON: duress, fixed
LIFX-011	LIGHT: reading light


CODE	DESCRIPTION
LIFX-017	LIGHT: night light
LIFX-027	LIGHT: examination, ceiling mounted
MGAS-022	OUTLET: medical air (MA), on services panel
MGAS-032	OUTLET: nitrous oxide (N2O), on services panel
MGAS-042	OUTLET: oxygen (O2), on services panel
MGAS-053	OUTLET: scavenge, on services panel
MGAS-062	OUTLET: suction, on services panel
MGFP-002	FLOWMETER: medical air
MGFP-004	FLOWMETER: oxygen
MMBE-005	BED: patient, birthing, electric
MMGE-002	ADAPTER: suction
MMGE-048	LINEN CARRIER: dirty, single
MMGE-100	SUCTION BOTTLE
MMMA-011	MIXER: oxygen and nitrous oxide
MMMA-015	RESUSCITAIRE: infant, mobile
MMMA-031	DEVICE: patient, fetal, cardiocotocography (CTG), on trolley
MMMA-041	SUPPORT FIXTURE: birthing, ladder, wall mounted
MMMA-043	SUPPORT FIXTURE: birthing, hook, ceiling mounted
MMSP-026	SERVICES PANEL: wall mounted
WLPR-002	WALL PROTECTION: bed protection wall panel, composite, laminate finish
WLPR-006	WALL PROTECTION: corner guards
WLWA-010	WALL FINISH: splashback, vinyl

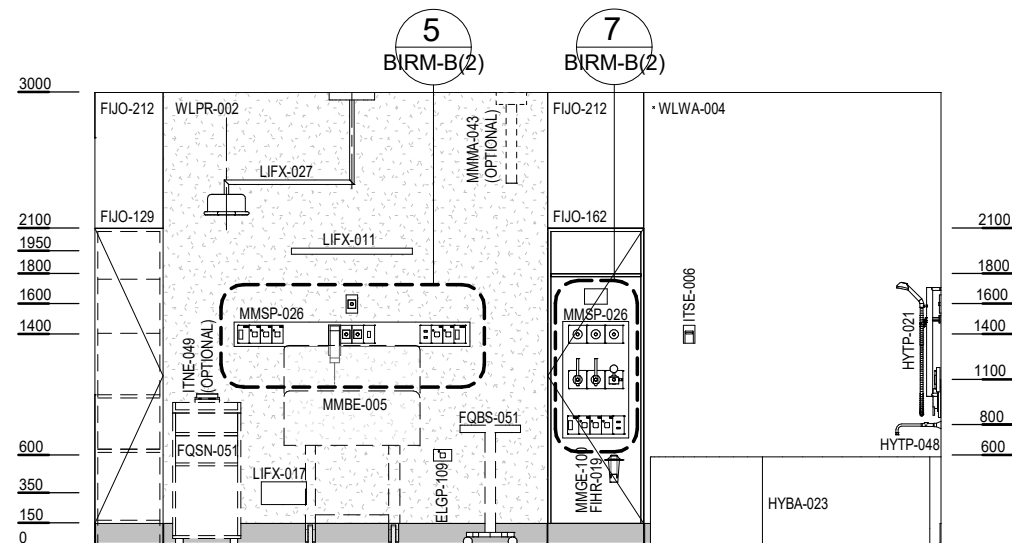


1st Floor Plan Details:

- ELPR-006: 10'0" x 10'0"
- ELGP-122: 10'0" x 10'0"
- ELGP-122: 10'0" x 10'0"
- ELGP-122: 10'0" x 10'0"
- ITCL-004: 10'0" x 10'0"
- OF BED: 10'0" x 10'0"
- ELBO-015: 10'0" x 10'0"
- ITN-025: 10'0" x 10'0"
- ELGP-122: 10'0" x 10'0"
- ELGP-122: 10'0" x 10'0"
- ELPR-006: 10'0" x 10'0"
- MMSP-026: 10'0" x 10'0"
- ITCL-028: 10'0" x 10'0"
- ITCL-006: 10'0" x 10'0"
- ITCL-008: 10'0" x 10'0"


ELEVATION 5 (1 : 25 @ A3)

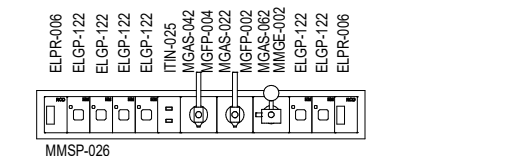

ELEVATION 6 (1 : 25 @ A3)

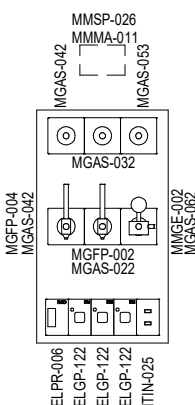

ELEVATION 7 (1 : 25 @ A3)

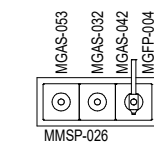

ELEVATION 8 (1 : 25 @ A3)

REV	DESCRIPTION	DATE
2	General update following ERG review	12.07.2023

FOR GUIDANCE

SCALE	RLS Room Code	REV
1 : 50 @ A3	BIRM-B	2