



AUSTRALASIAN HFG STANDARD COMPONENTS

Room Layout Sheet


RLS Room Code: CHST-35

1:50 2.5m 2 1.5 1 0.5 0

Room Name: CHANGE - STAFF (MALE / FEMALE), 35m²

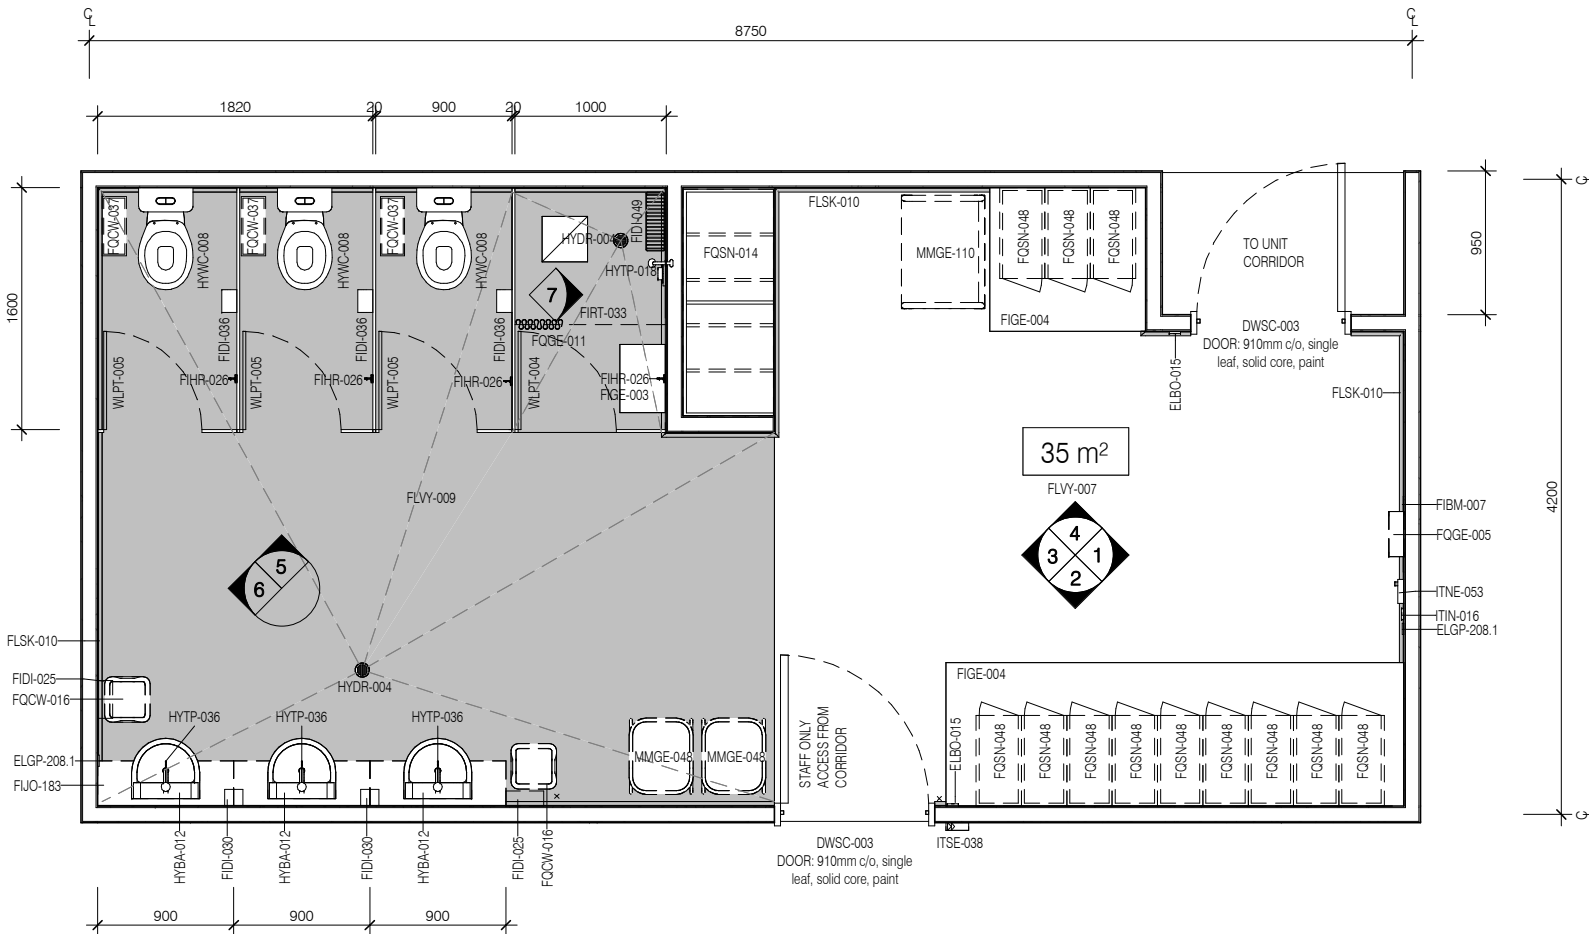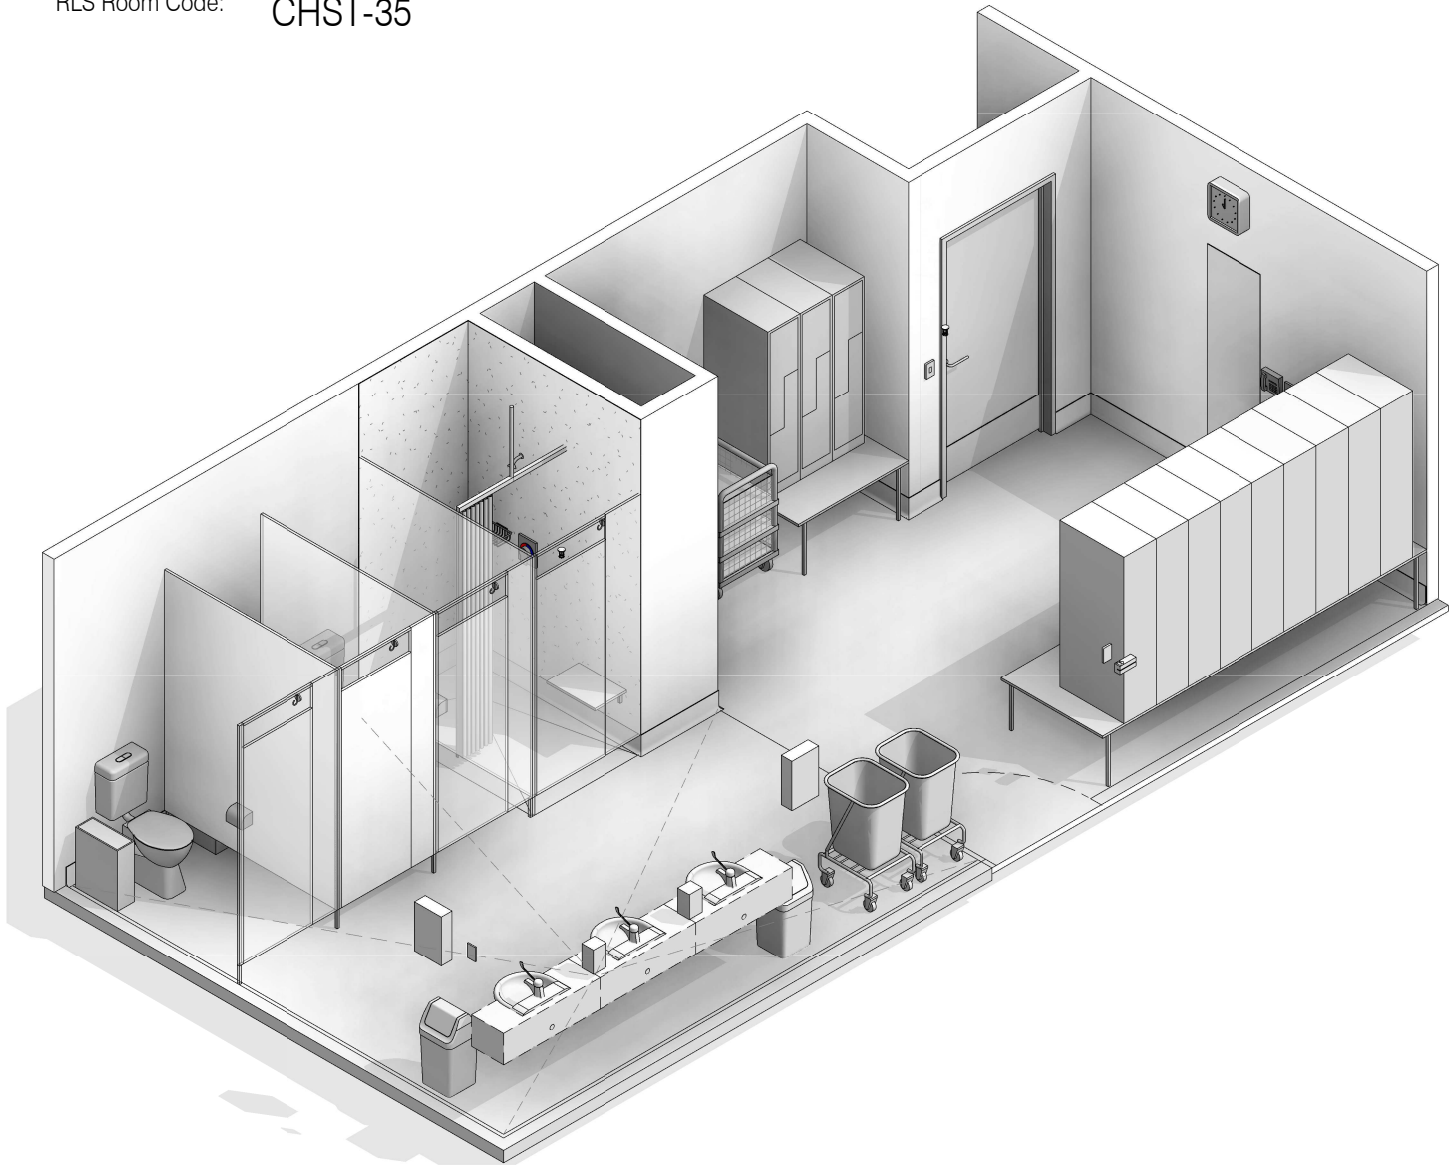

PLAN

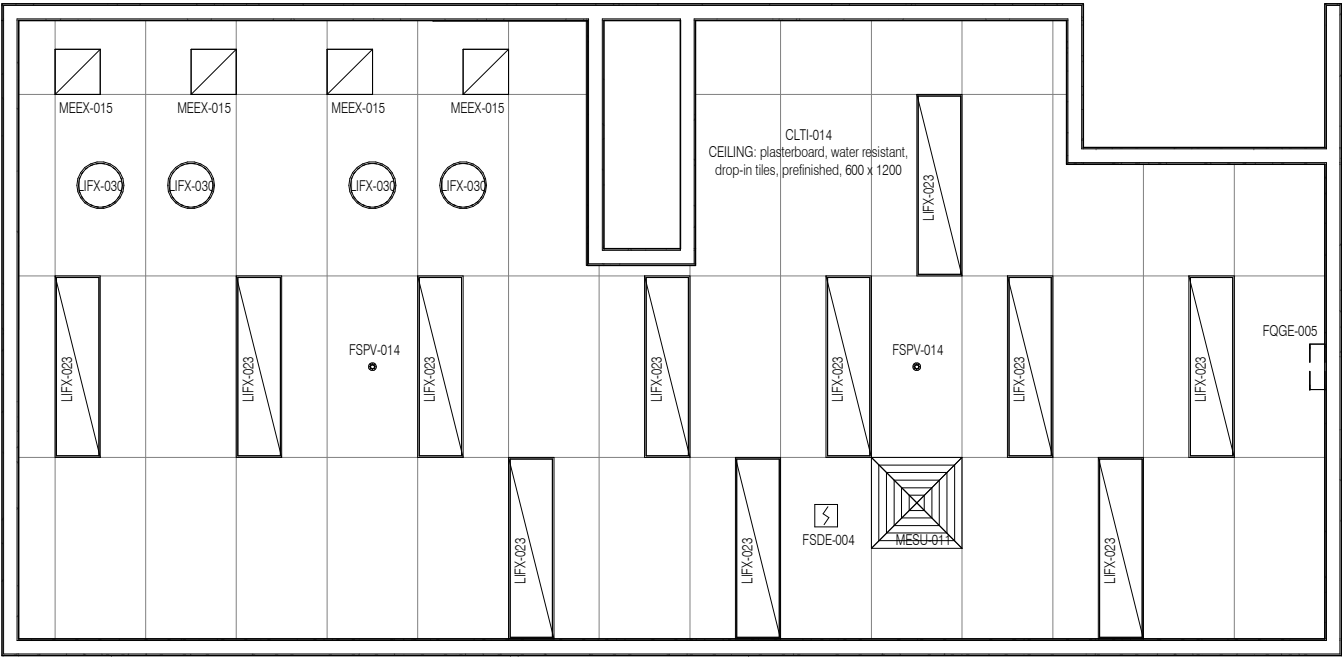

REFLECTED CEILING PLAN

CODE	DESCRIPTION
CLGE-001	CEILING: plasterboard, bulkhead, paint
DWPR-001	DOOR PROTECTION: kickplate, to 300 AFFL
ELBO-015	SWITCH: light, single
ELGP-208.1	GPO: double, wall mounted (V)
FIBM-006	MIRROR: fixed, glass, 800H nom.
FIBM-007	MIRROR: fixed, glass, full length
FIDI-025	DISPENSER: paper/hand towel
FIDI-030	DISPENSER: soap
FIDI-036	DISPENSER: toilet paper
FIDI-049	HOLDER: soap/shampoo, non-recessed
FIGE-003	BENCH SEAT: fixed, indoor
FIGE-004	BENCH SEAT: fixed, indoor, adj lockers
FIHR-026	HOOK: coat
FIJO-183	JOINERY UNIT: vanity, multiple basins
FIRT-033	TRACK: curtain, shower
FLSK-010	SKIRTING: vinyl, floor vinyl coved, 150H, prefinished
FLVY-007	FLOOR FINISH: vinyl, seamless, coved, standard slip resistant
FLVY-009	FLOOR FINISH: vinyl, seamless, coved, wet area, non-slip
FQCW-016	BIN: waste, general, 20L
FQCW-037	BIN: waste, sanitary
FQGE-005	CLOCK: analogue, battery operated
FQGE-011	CURTAIN: shower
FQSN-014	CABINET: coat/shoes valet

CODE	DESCRIPTION
FQSN-048	LOCKER: 2 tier (half size)
FSDE-004	DETECTOR: smoke
FSPV-014	FIRE SUPPRESSION: sprinklers
HYBA-012	BASIN: handwash, Type C, with vanity unit
HYDR-004	DRAIN: floor waste
HYTP-018	SHOWER: fixed rose
HYTP-036	TAPWARE: mixer, basin, lever action
HYTP-039	TAPWARE: mixer, shower, lever action
HYWC-008	TOILET SUITE: standard
ITIN-016	OUTLET: data, single RJ45, wall mounted
ITNE-053	TELEPHONE: handset, wall mount, handsfree
ITSE-038	READER: access control, general
LIFX-023	LIGHT: fluorescent light, recessed and sealed
LIFX-030	LIGHT: downlight, recessed, compact fluorescent
MEEEX-015	EXHAUST AIR: grille
MESU-011	SUPPLY AIR: grille
MMGE-048	LINEN CARRIER: dirty, single
MMGE-110	TROLLEY: clean linen, small
WLPT-004	PARTITION: shower
WLPT-005	PARTITION: toilet
WLWA-004	WALL FINISH: paint, acrylic, washable
WLWA-007	WALL FINISH: splashback
WLWA-019	WALL FINISH: vinyl, full height

