

AUSTRALASIAN HFG STANDARD COMPONENTS


Room Layout Sheet

RLS Room Code: HYDP

Room Name:

HYDROTHERAPY POOL

CODE	DESCRIPTION
DWGE-012	GATE & SCREEN: child proof
DWGE-014	GLAZING: safety glass
DWPR-006	DOOR PROTECTION: protection plate, to 900 AFFL, PVC, prefinished
DWPR-010	DOOR PROTECTION: to door frame, PVC, prefinished
ELBO-015	SWITCH: light, single
ELGP-106	GPO: single, special, for equipment
ELGP-112	GPO: single, wall mounted, waterproof
FIGE-004	BENCH SEAT: fixed, indoor, adj lockers
FIRT-033	TRACK: curtain, shower
FLGE-010	FLOOR FINISH: tiles, ceramic, non-slip
FLSK-004	SKIRTING: tiles, coved, to match floor tiles
FQGE-011	CURTAIN: shower
FQSN-050	LOCKER: 4 tier (quarter size)
HYDR-004	DRAIN: floor waste
HYTP-008	OUTLET: cold water
ITCL-004	BUTTON: nurse call, emergency
ITCL-016	CLOCK: clock system slave, analogue
MMAH-017	HOIST: pool, hydraulic
MMAH-032	BLANKET: pool, auto-operated
MMBE-045	WHEELCHAIR
WLPR-011	WALL PROTECTION: corner guards, to 900 AFFL min.
WLPR-013	WALL PROTECTION: corner guards, to 1500 AFFL, prefinished PVC
WLWA-011	WALL FINISH: tiles, ceramic, glazed

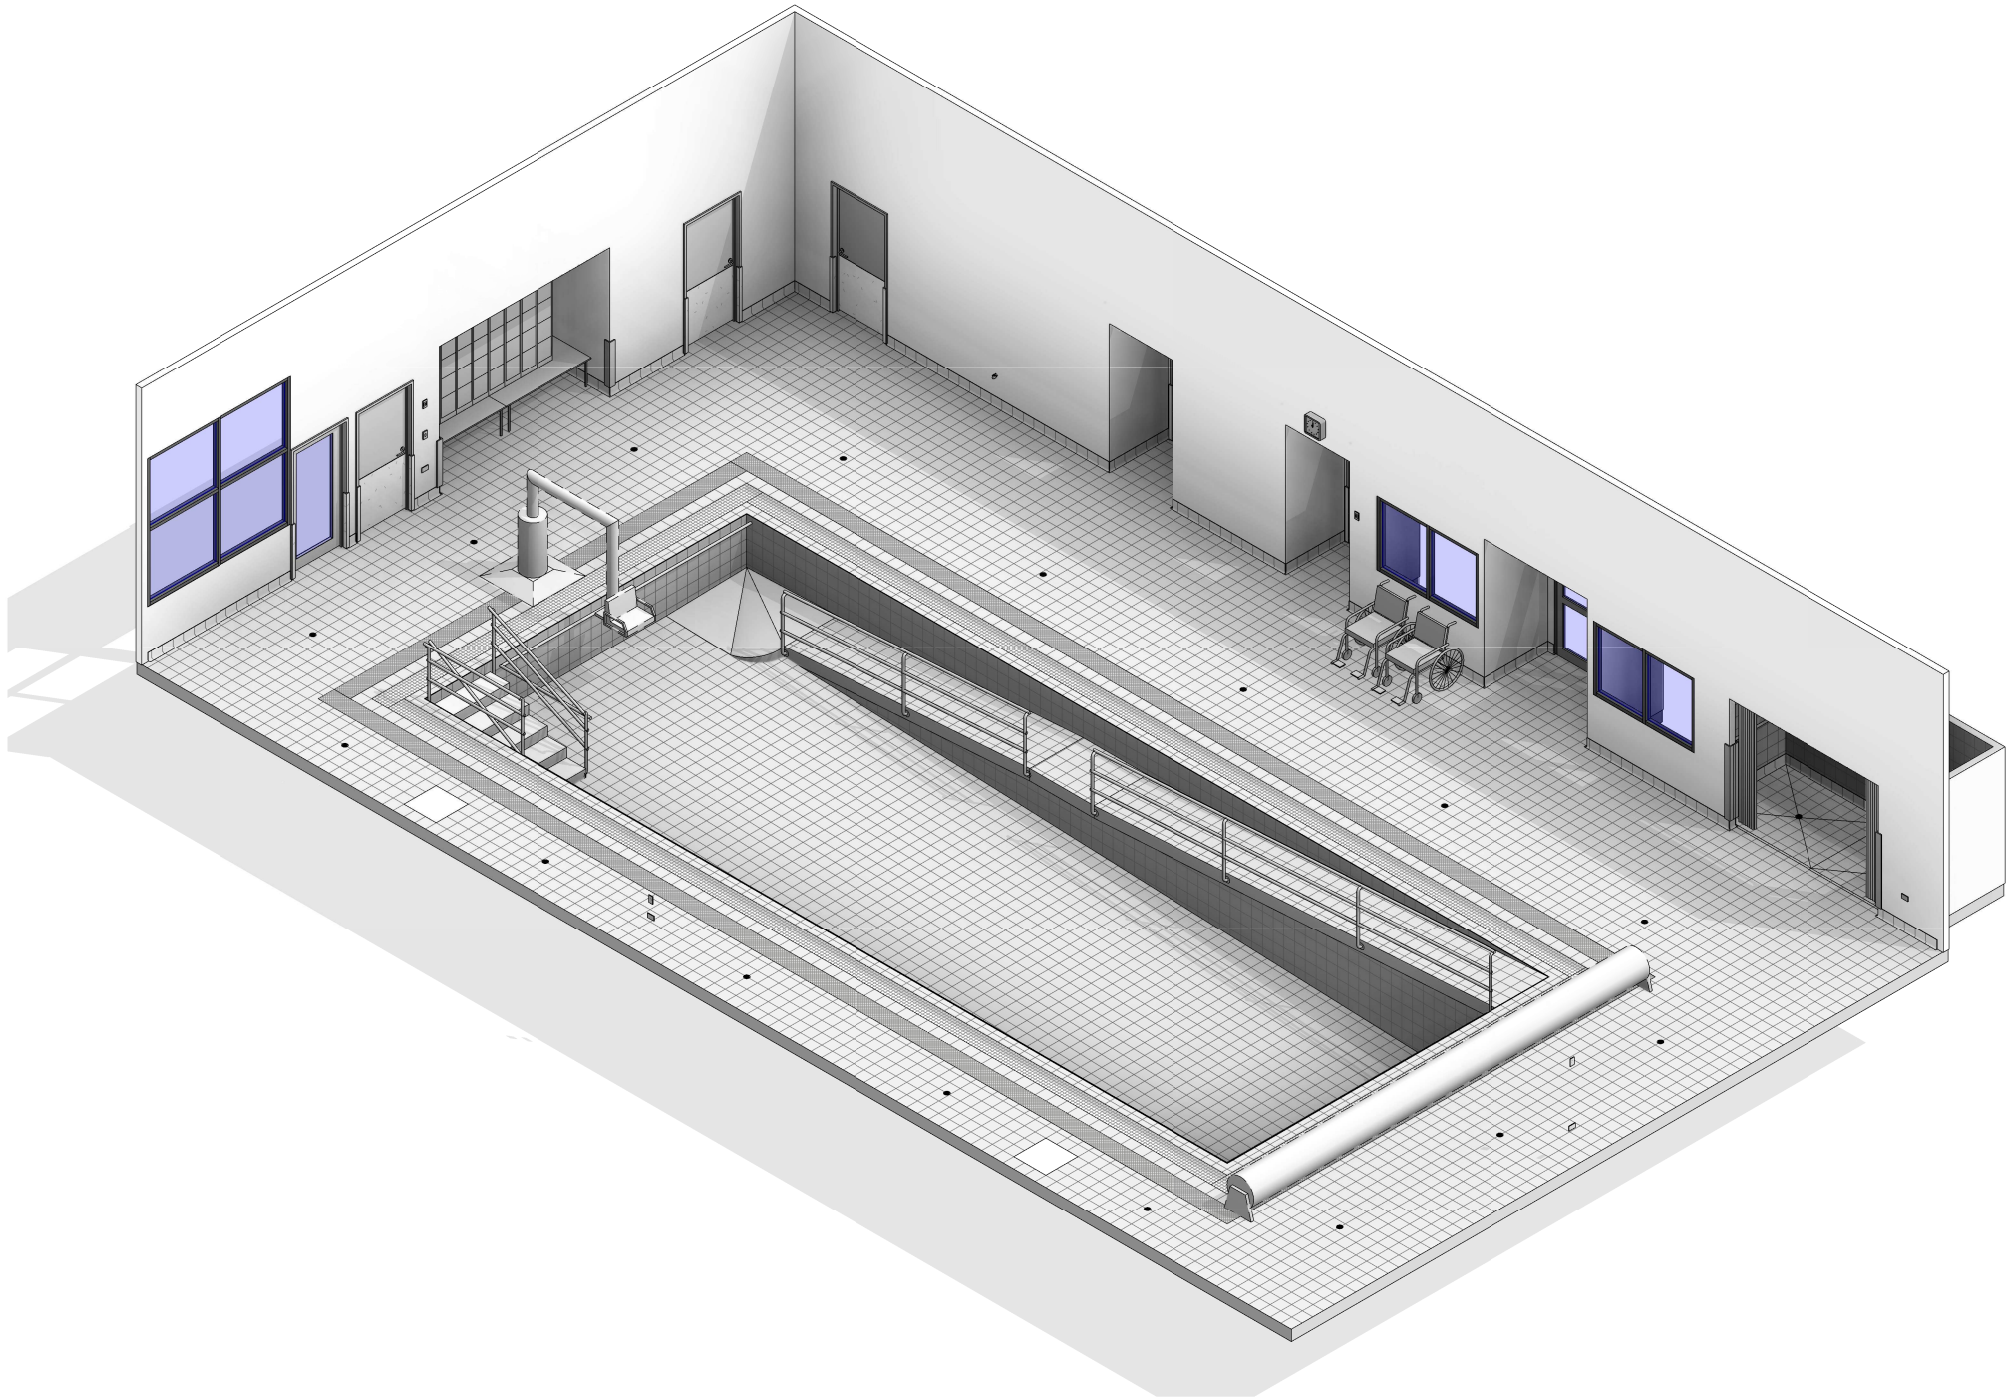


AUSTRALASIAN HFG STANDARD COMPONENTS


Room Layout Sheet

RLS Room Code: HYDP


CODE	DESCRIPTION
DWGE-012	GATE & SCREEN: child proof
DWGE-014	GLAZING: safety glass
DWPR-006	DOOR PROTECTION: protection plate, to 900 AFFL, PVC, prefinished
DWPR-010	DOOR PROTECTION: to door frame, PVC, prefinished
ELBO-015	SWITCH: light, single
ELGP-106	GPO: single, special, for equipment
ELGP-112	GPO: single, wall mounted, waterproof
FIGE-004	BENCH SEAT: fixed, indoor, adj lockers
FIRT-033	TRACK: curtain, shower
FLGE-010	FLOOR FINISH: tiles, ceramic, non-slip
FLSK-004	SKIRTING: tiles, coved, to match floor tiles
FOGE-011	CURTAIN: shower
FQSN-050	LOCKER: 4 tier (quarter size)
HYDR-004	DRAIN: floor waste
HYTP-008	OUTLET: cold water
ITCL-004	BUTTON: nurse call, emergency
ITCL-016	CLOCK: clock system slave, analogue
MMAH-017	HOIST: pool, hydraulic
MMAH-032	BLANKET: pool, auto-operated
MMBE-045	WHEELCHAIR
WLPR-011	WALL PROTECTION: corner guards, to 900 AFFL min.
WLPR-013	WALL PROTECTION: corner guards, to 1500 AFFL, prefinished PVC
WLWA-011	WALL FINISH: tiles, ceramic, glazed

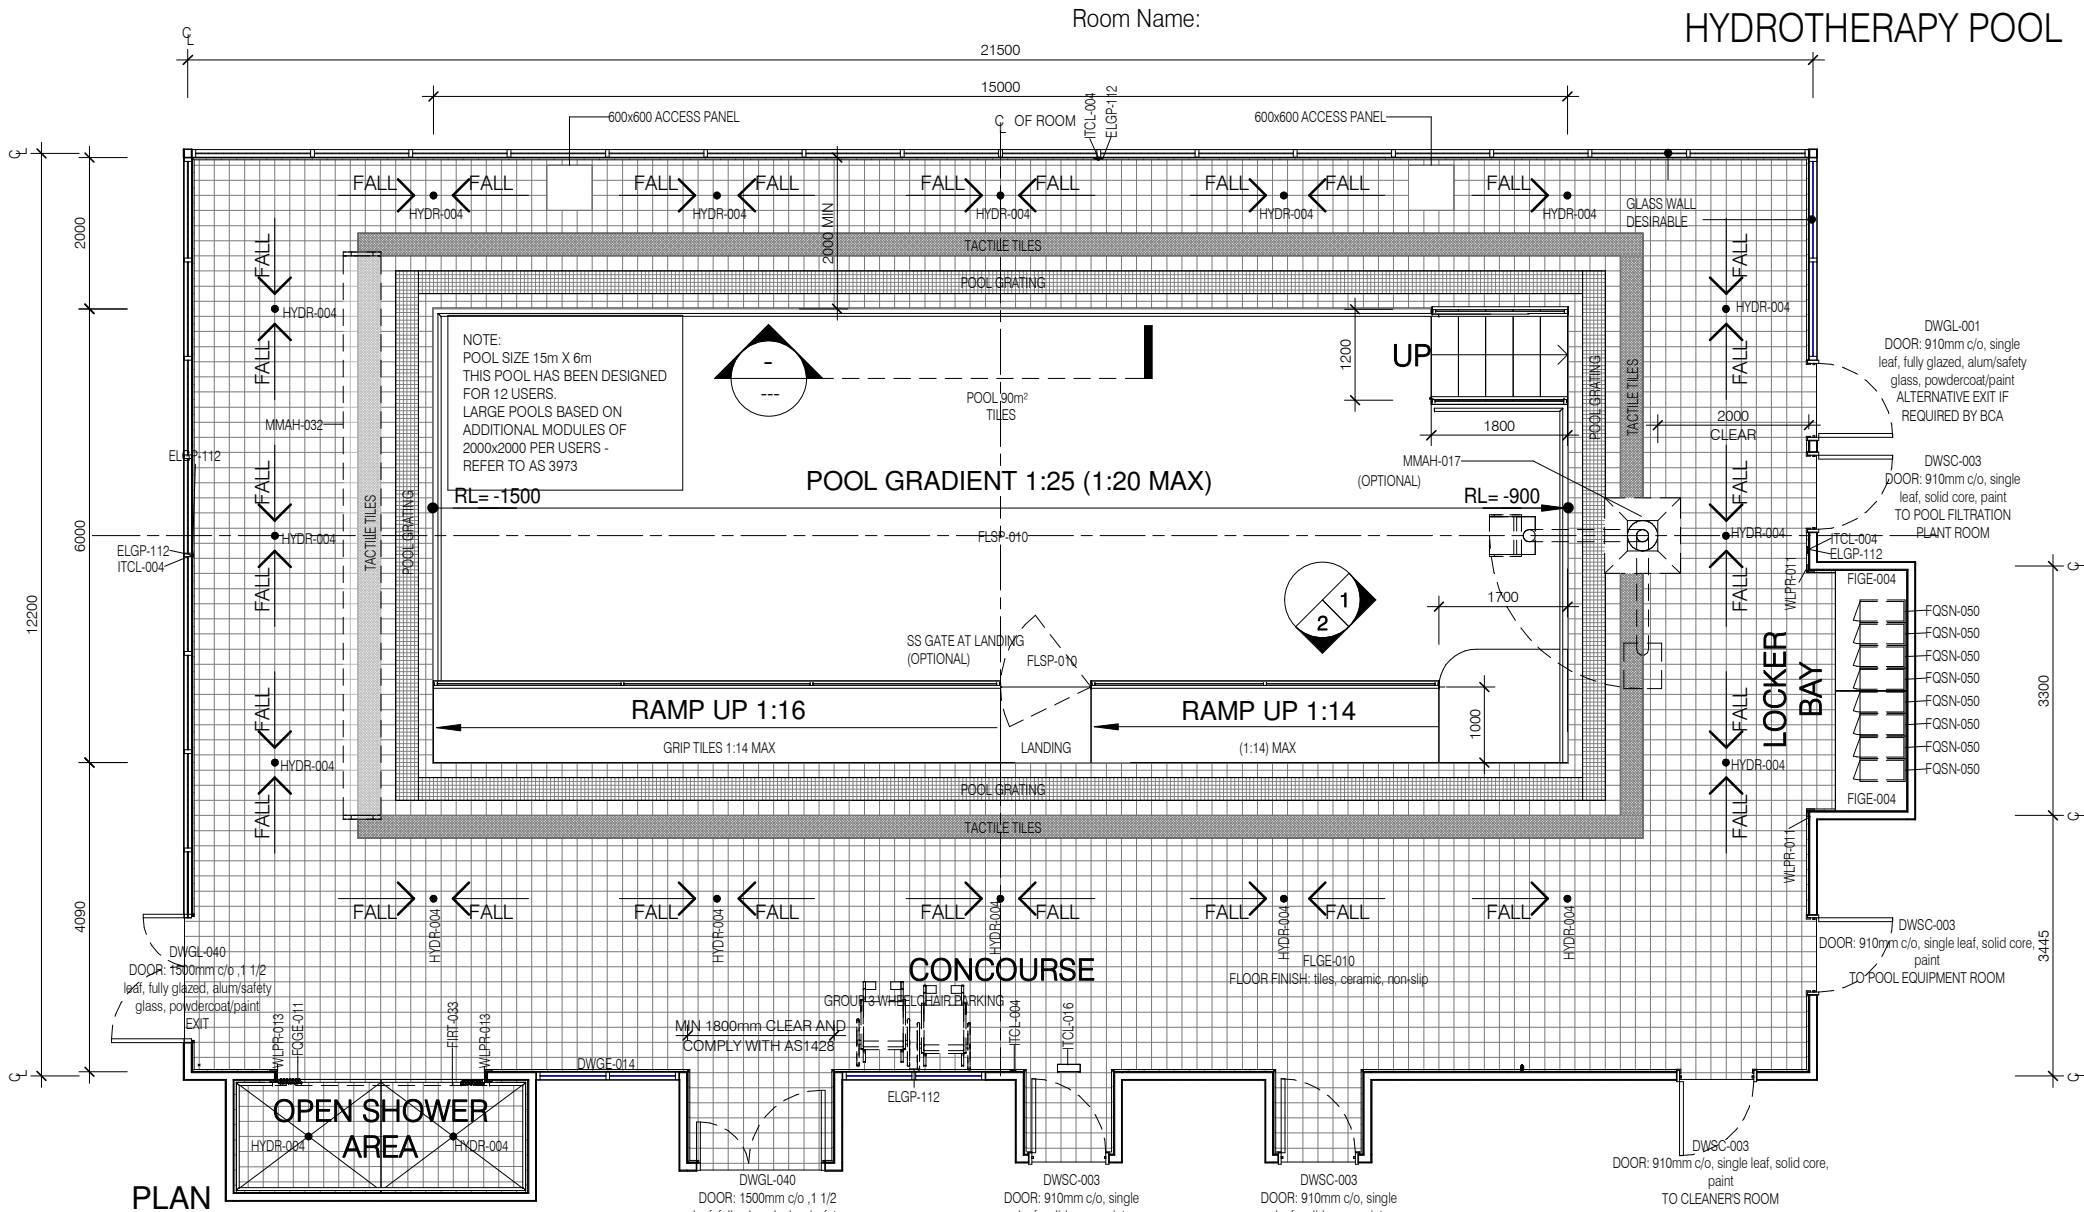

PLAN

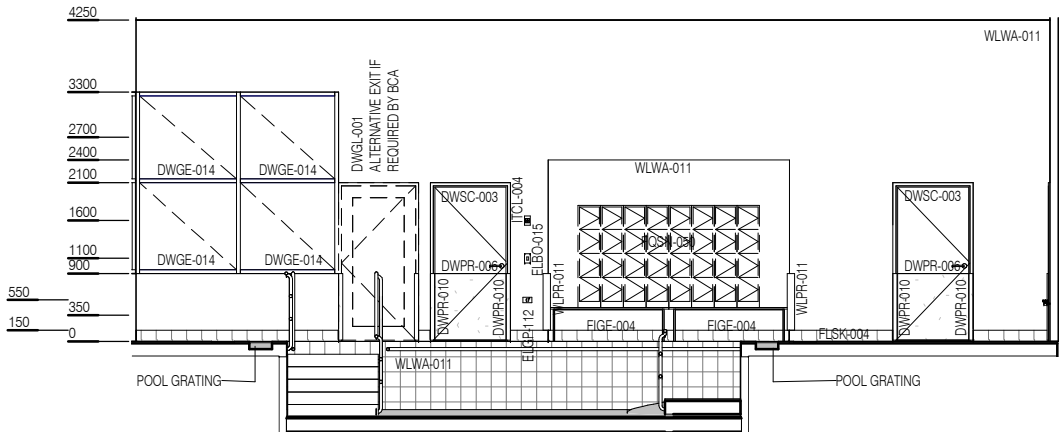

ELEVATION 1

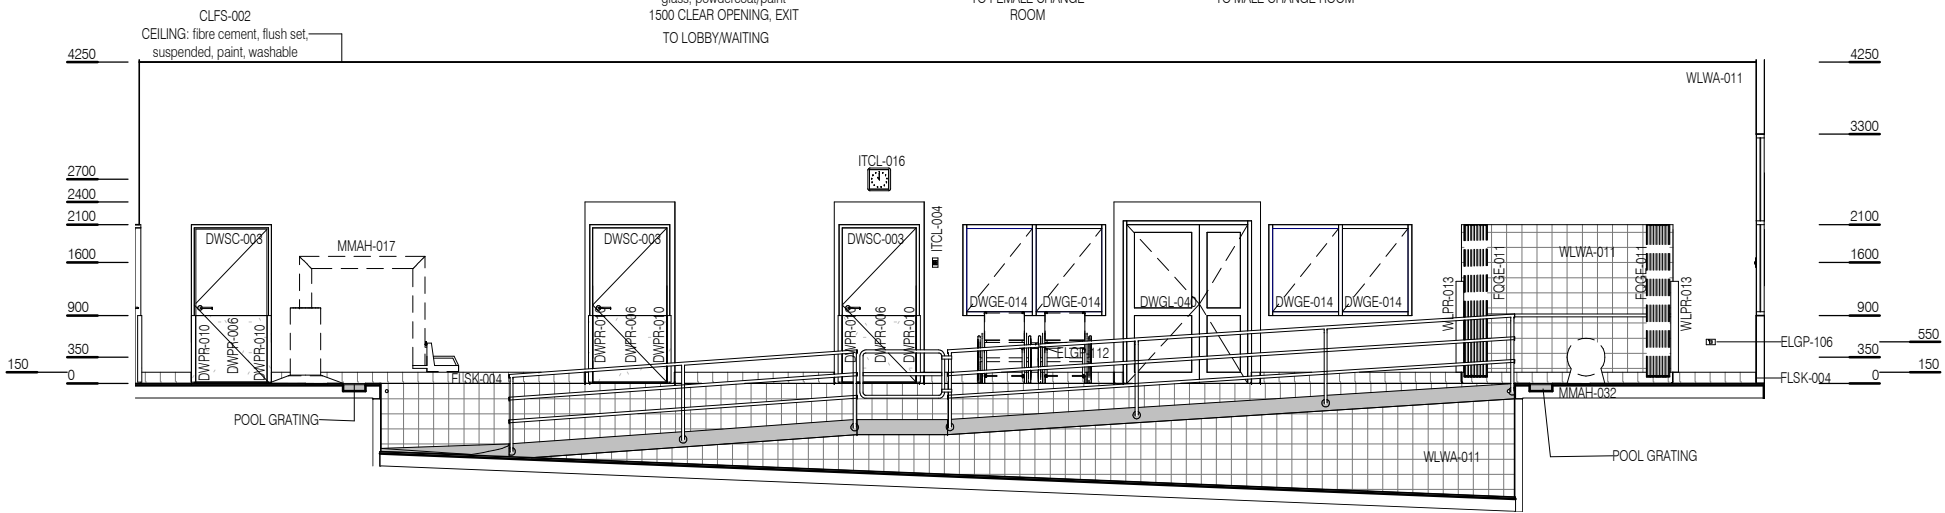

ELEVATION 2



REV	DESCRIPTION	DATE
5	Coding and naming updated	20.03.2017

FOR GUIDANCE

SCALE	RLS Room Code	REV
1 : 100 @ A3	HYDP	5