


AUSTRALASIAN HFG STANDARD COMPONENTS


Room Layout Sheet

RLS Room Code: MEET-20


Room Name: MEETING ROOM, 20m²

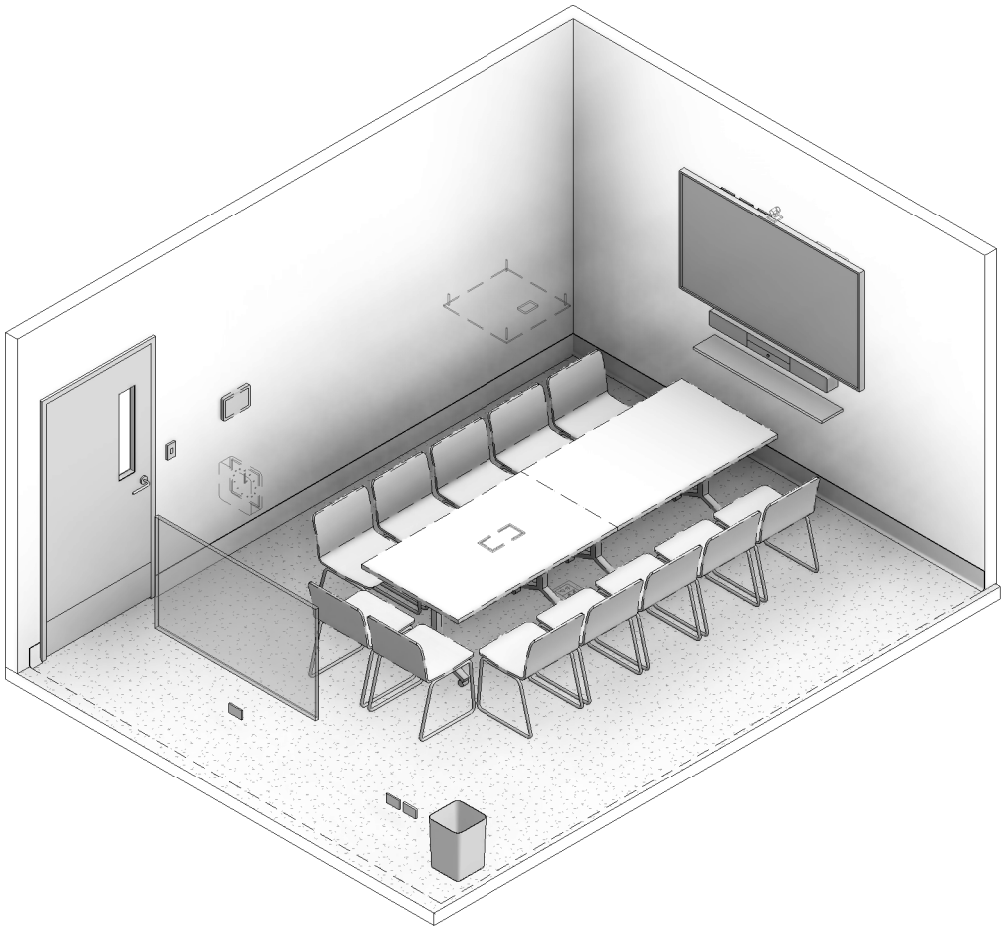

CODE	DESCRIPTION
DWPR-001	DOOR PROTECTION: kickplate, to 300 AFFL
DWWD-004	BLIND: roller
DWWH-005	WINDOW
ELBO-015	SWITCH: light, single
ELGP-110	GPO: single, wall mounted, cleaner
ELGP-203	GPO: double, in floorbox
ELGP-208	GPO: double, wall mounted
FIBM-019	WHITEBOARD: fixed, magnetic
FIHR-006	BRACKET: for display screen, wall mounted
FUJO-194	SHELF: laminate
FLCP-006	FLOOR FINISH: carpet, carpet tiles, 90/10 wool/nylon
FLSK-009	SKIRTING: vinyl, feather edged, 150H, prefinished
FQBS-059	CHAIR: meeting room, stackable
FQCW-016	BIN: waste, general, 20L
FQGE-005	CLOCK: analogue, battery operated
FQTA-086	TABLE: meeting room, folding
ITAV-006	CONTROL PANEL: AV system, wall mount
ITAV-051	DISPLAY SCREEN: audio visual
ITAV-062	CONTROL PANEL: room booking system
ITAV-063	COMPUTER: AV system
ITAV-071	MICROPHONE: AV system, ceiling mounted, array
ITAV-090	SOUNDBAR: AV system, camera, speaker and microphone
ITIN-016	OUTLET: data, single RJ45, wall mounted
ITIN-021	OUTLET: data, double RJ45, ceiling mounted
ITIN-022	OUTLET: data, double RJ45, in floorbox
ITIN-026	OUTLET: data, double RJ45, wall mounted
ITIN-036	OUTLET: data, triple RJ45, wall mounted
ITIN-143	FLOORBOX: for power, data, AV, flush mounted
ITIN-145	DESK BOX: for power, data, AV, flush mounted, softwired
ITNE-004	CAMERA: video conferencing
WLWA-004	WALL FINISH: paint, acrylic, washable

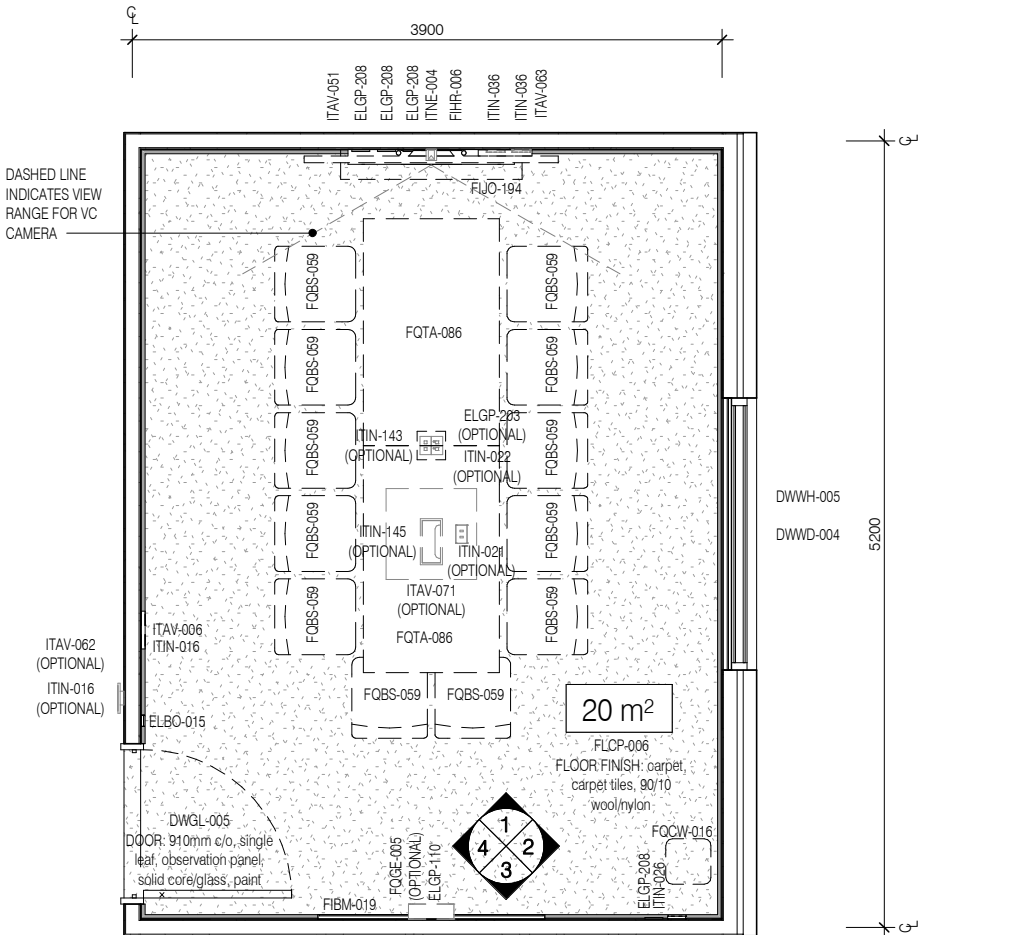

PLAN

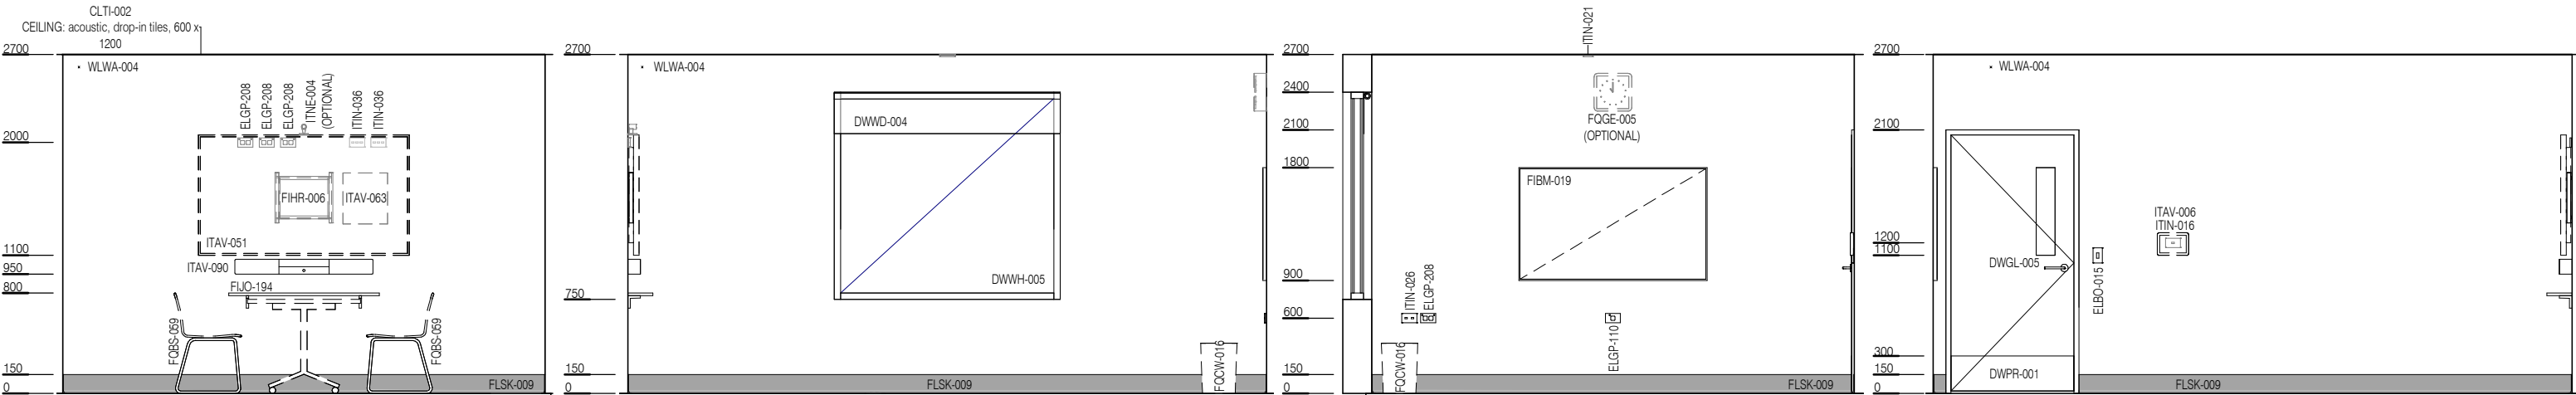

ELEVATION 1

ELEVATION 2

ELEVATION 3

ELEVATION 4