


AUSTRALASIAN HFG STANDARD COMPONENTS

Room Layout Sheet


RLS Room Code: **SETUP-8**

1:50 2.5m 2 1.5 1 0.5 0


Room Name: **SET-UP ROOM**

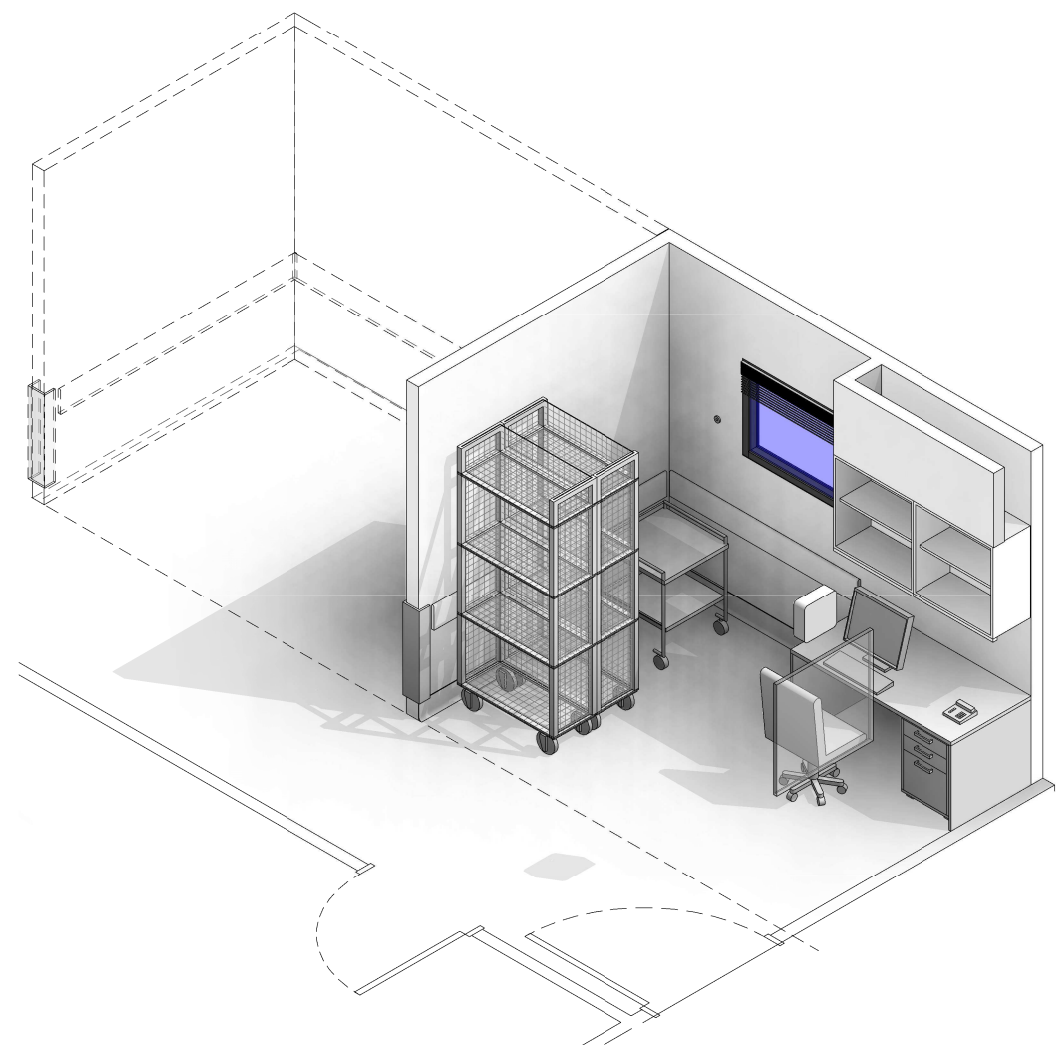

CODE	DESCRIPTION
CLGE-001	CEILING: plasterboard, bulkhead, paint
DWPR-006	DOOR PROTECTION: protection plate, to 900 AFFL, PVC, prefinished
DWPR-010	DOOR PROTECTION: to door frame, PVC, prefinished
DWWD-006	BLIND: venetian
DWWD-010	CONTROL: venetian blind, remote
DWWH-005	WINDOW
ELGP-208	GPO: double, wall mounted
FIBM-018	WHITEBOARD: fixed
FUJO-152	CUPBOARD: wall mount, shelf unit, adj shelves
FLSK-010	SKIRTING: vinyl, floor vinyl coved, 150H, prefinished
FLVY-007	FLOOR FINISH: vinyl, seamless, coved, standard slip resistant
FQBS-018	CHAIR: office, ergonomic
FQDW-037	DESK: adj height, 1500W x 750D x 750H nom.
FQGE-005	CLOCK: analogue, battery operated
FQSM-007	PEDESTAL: mobile, drawer unit, 660H
FQSM-015	SHELVING: stainless steel wire mesh, mobile
ITIN-026	OUTLET: data, double RJ45, wall mounted
ITNE-007	COMPUTER: desktop, with display screen
ITNE-049	TELEPHONE: handset, desktop
MMGE-123	TROLLEY: instrument
WLPR-012	WALL PROTECTION: corner guards, to 900 AFFL, prefinished PVC
WLPR-019	WALL PROTECTION: crash rail, at 900 AFFL, prefinished PVC
WLWA-004	WALL FINISH: paint, acrylic, washable

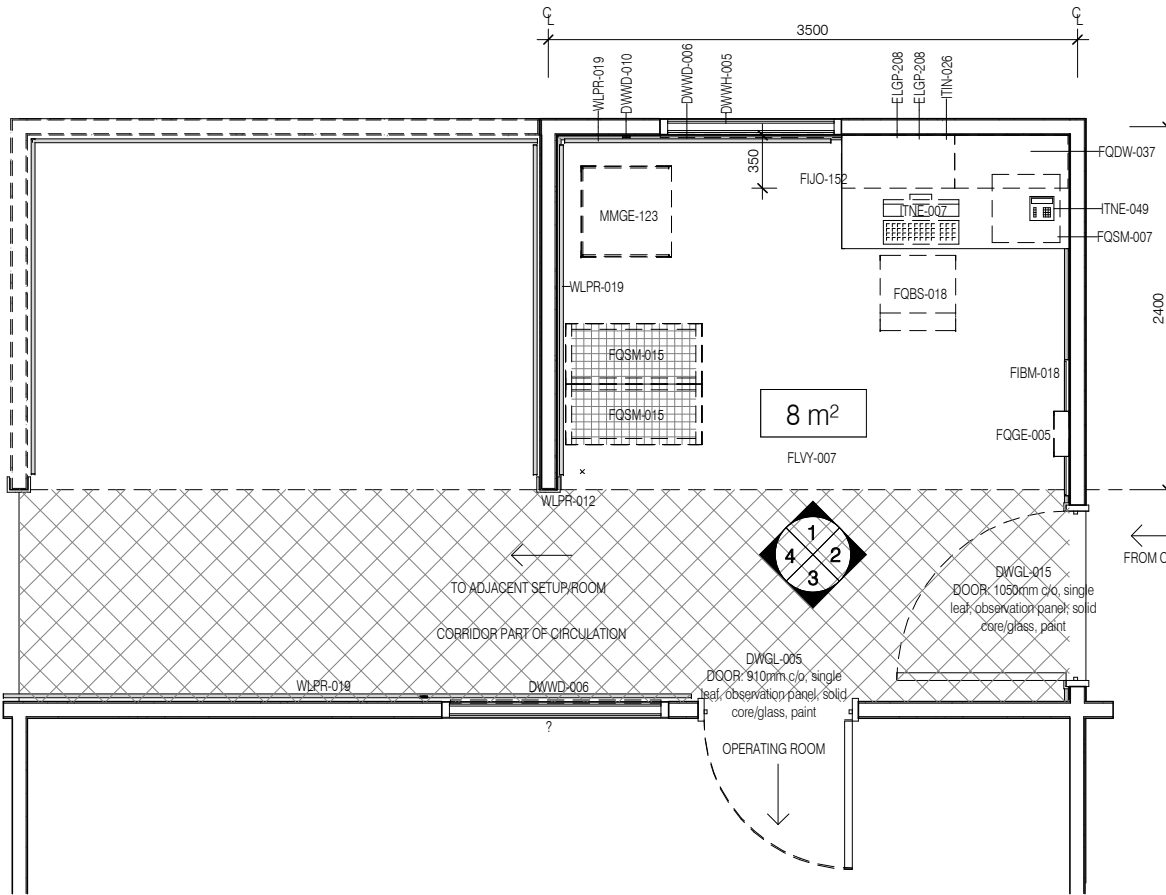

PLAN

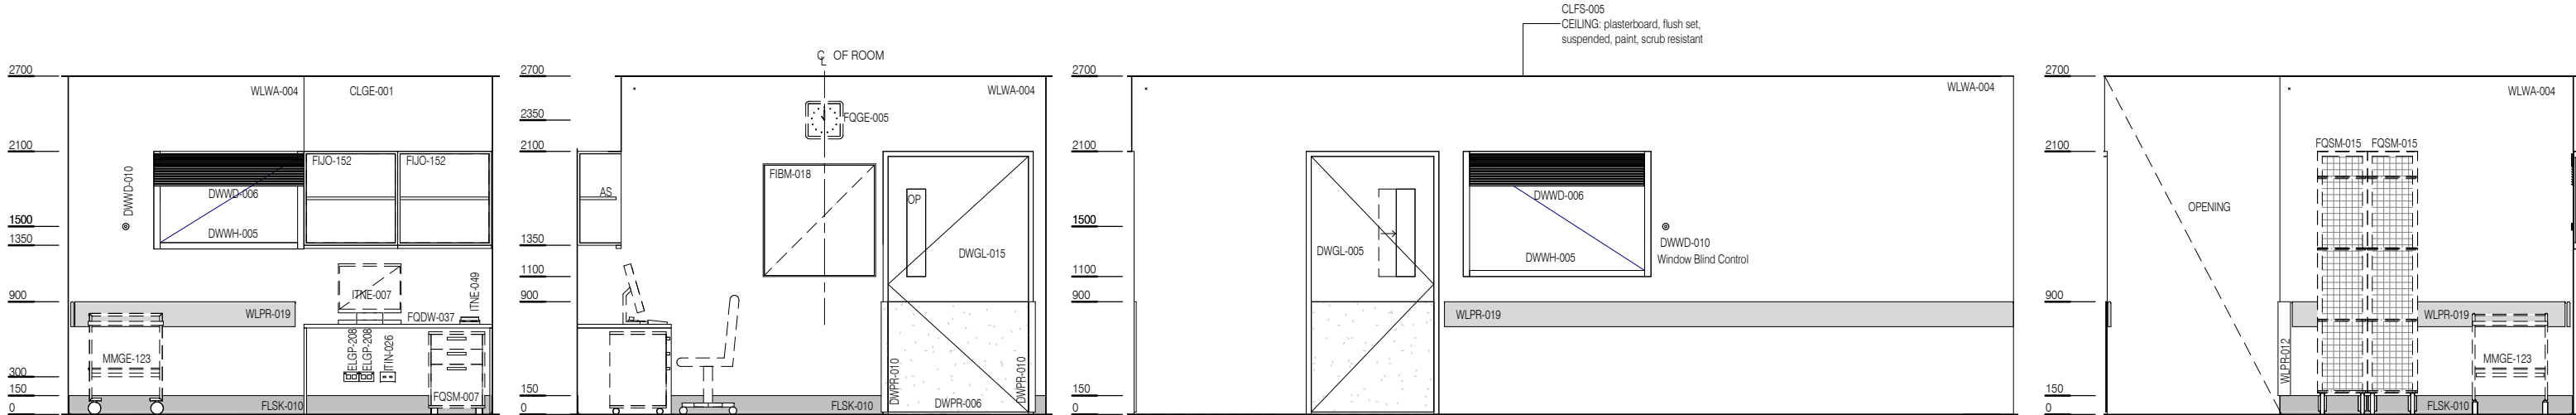

ELEVATION 1

ELEVATION 2

ELEVATION 3

ELEVATION 4