

AUSTRALASIAN HFG STANDARD COMPONENTS



Room Layout Sheet

RLS Room Code: STSS-30

Room Name:

1:50 2.5m 2 1.5 1 0.5 0
STORE - STERILE STOCK, 30m²

CODE	DESCRIPTION
DWPR-006	DOOR PROTECTION: protection plate, to 900 AFFL, PVC, prefinished
DWPR-010	DOOR PROTECTION: to door frame, PVC, prefinished
ELBO-015	SWITCH: light, single
ELGP-208	GPO: double, wall mounted
FIBM-019	WHITEBOARD: fixed, magnetic
FIJO-020	BENCH: 600D, open under, laminate finish
FIJO-143	CUPBOARD: wall mount, double door, adj shelves
FLSK-010	SKIRTING: vinyl, floor vinyl coved, 150H, prefinished
FLVY-007	FLOOR FINISH: vinyl, seamless, coved, standard slip resistant
FQBS-019	CHAIR: office, ergonomic, high
FQGE-005	CLOCK: analogue, battery operated
FQSM-015	SHELVING: stainless steel wire mesh, mobile
ITBU-021	SYSTEM: barcode tracking
ITIN-026	OUTLET: data, double RJ45, wall mounted
ITNE-049	TELEPHONE: handset, desktop
LIFX-008	LIGHT: task light, built in
MMOP-093	TROLLEY: set-up
WLPR-021	WALL PROTECTION: crash rail, at 900 AFFL
WLWA-005	WALL FINISH: paint, scrub resistant

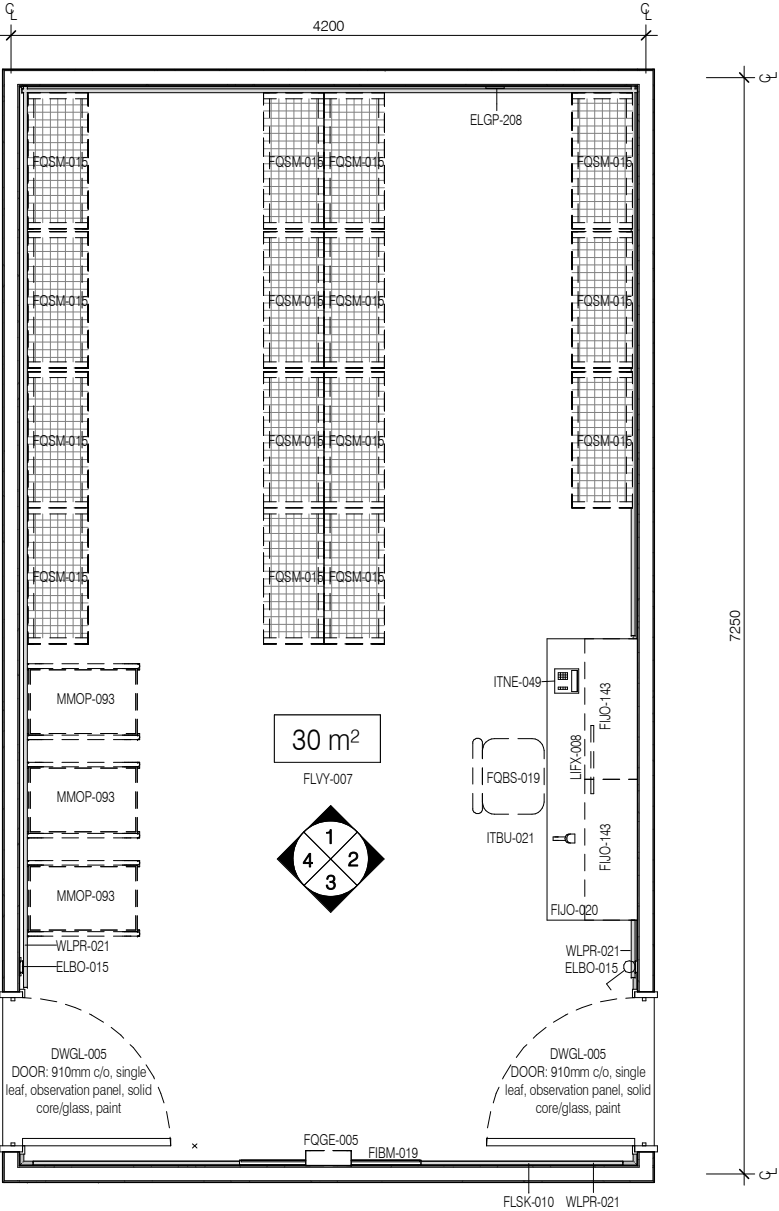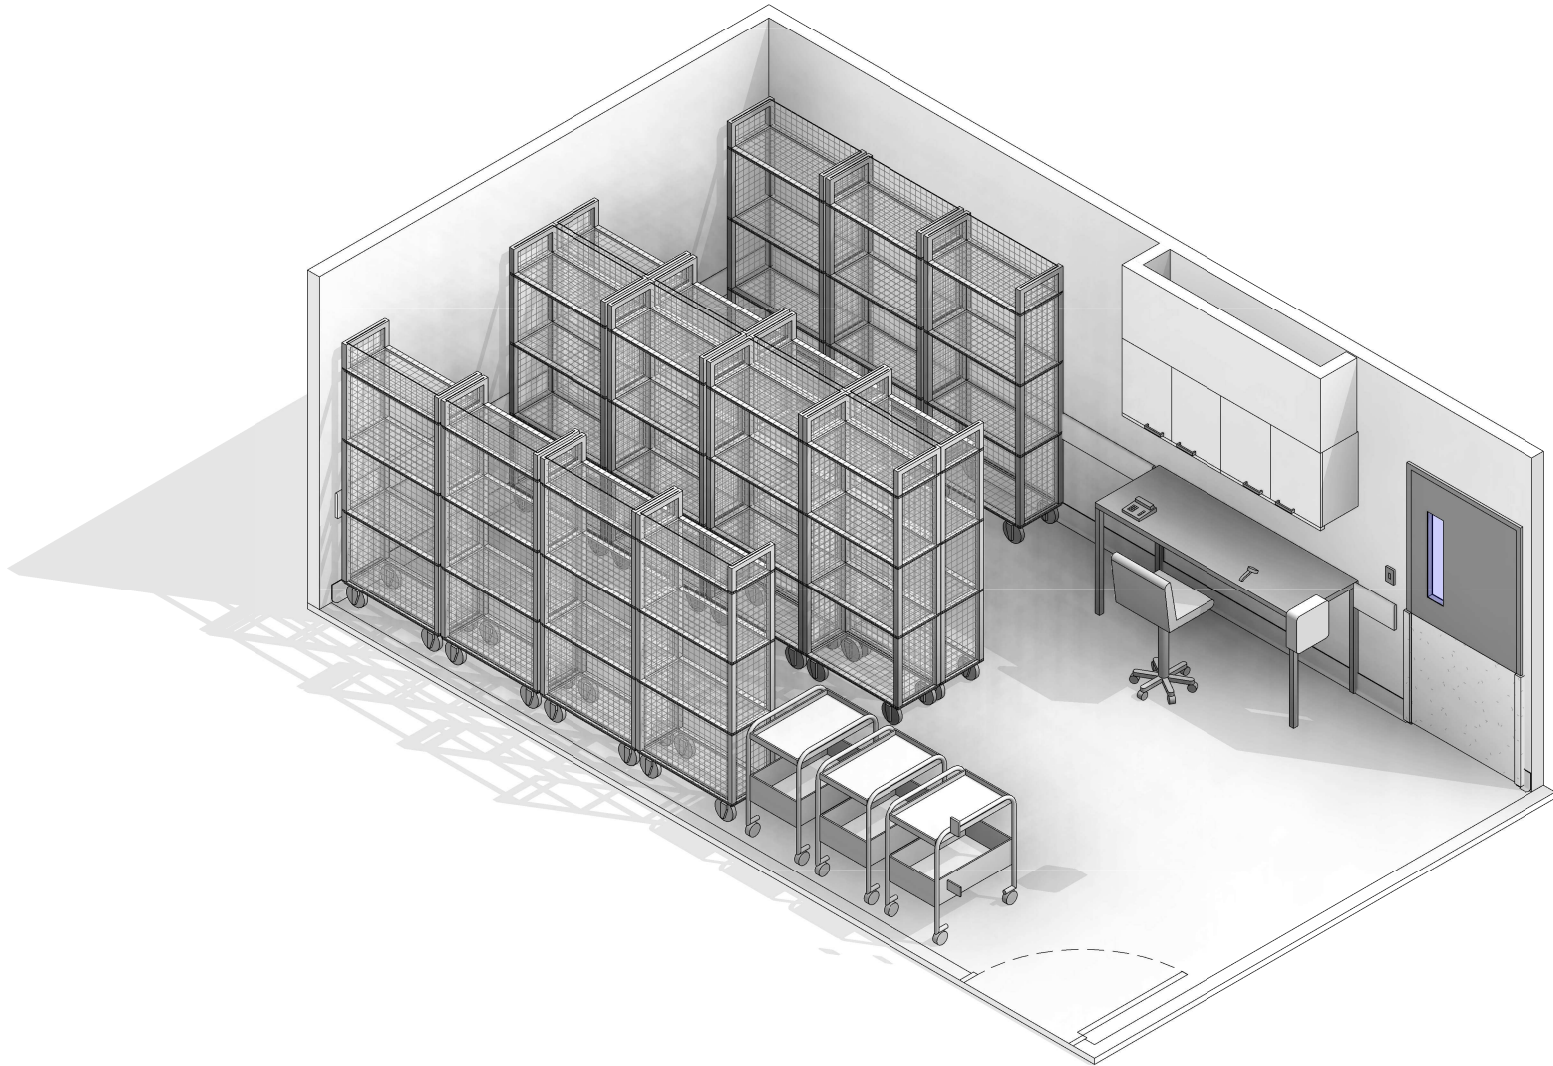

PLAN

AUSTRALASIAN HFG STANDARD COMPONENTS


Room Layout Sheet

RLS Room Code: STSS-30


Room Name:

1:50 2.5m 2 1.5 1 0.5 0
STORE - STERILE STOCK, 30m²


CODE	DESCRIPTION
DWPR-006	DOOR PROTECTION: protection plate, to 900 AFFL, PVC, prefinished
DWPR-010	DOOR PROTECTION: to door frame, PVC, prefinished
ELBO-015	SWITCH: light, single
ELGP-208	GPO: double, wall mounted
FIBM-019	WHITEBOARD: fixed, magnetic
FJJO-020	BENCH: 600D, open under, laminate finish
FJJO-143	CUPBOARD: wall mount, double door, adj shelves
FLSK-010	SKIRTING: vinyl, floor vinyl coved, 150H, prefinished
FLVY-007	FLOOR FINISH: vinyl, seamless, coved, standard slip resistant
FOBS-019	CHAIR: office, ergonomic, high
FQGE-005	CLOCK: analogue, battery operated
FQSM-015	SHELVING: stainless steel wire mesh, mobile
ITBU-021	SYSTEM: barcode tracking
ITIN-026	OUTLET: data, double RJ45, wall mounted
ITNE-049	TELEPHONE: handset, desktop
LIFX-008	LIGHT: task light, built in
MMOP-093	TROLLEY: set-up
WLPR-021	WALL PROTECTION: crash rail, at 900 AFFL
WLWA-005	WALL FINISH: paint, scrub resistant

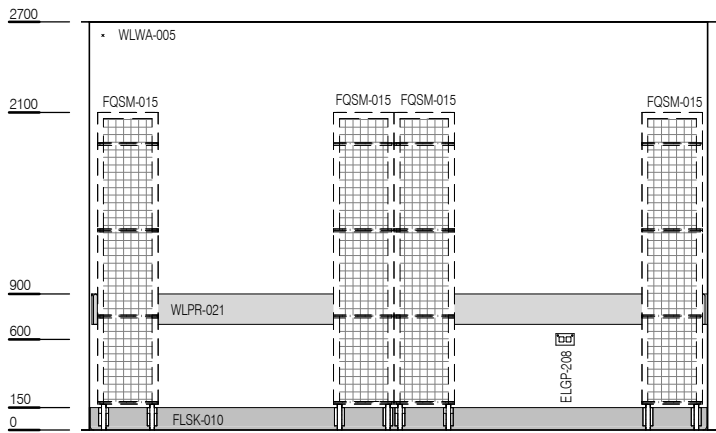


ELEVATION 1

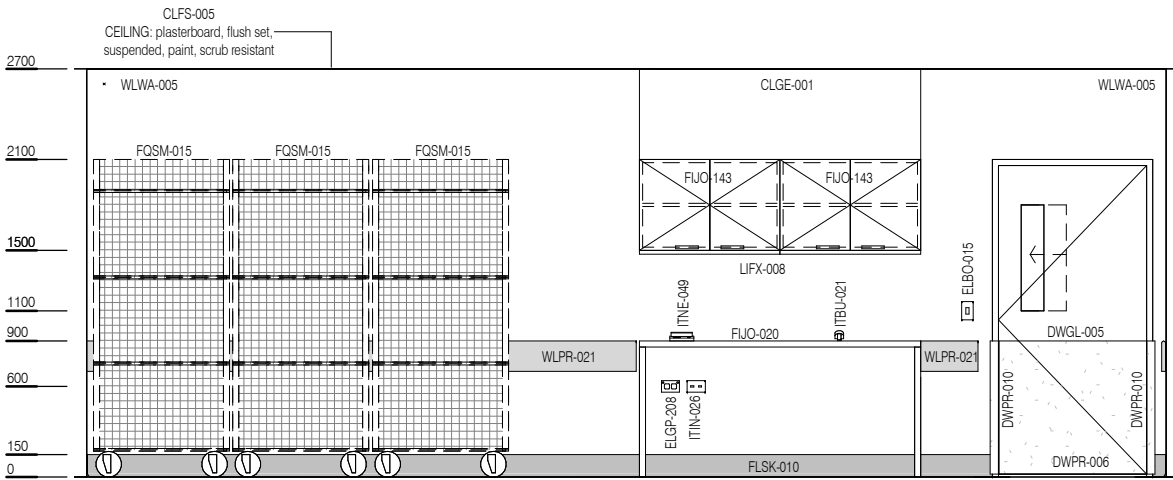

ELEVATION 2

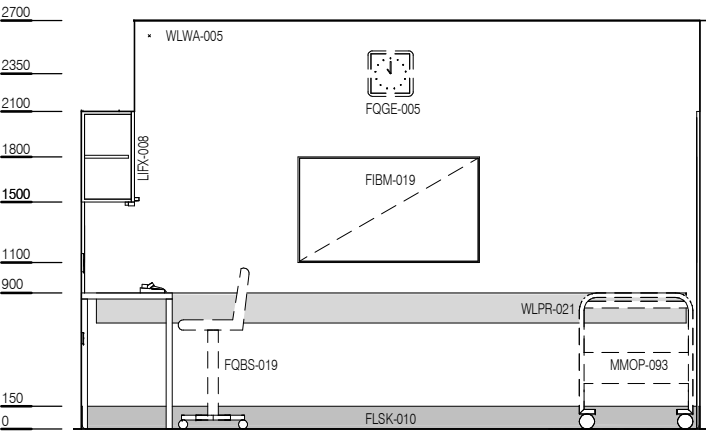

ELEVATION 3

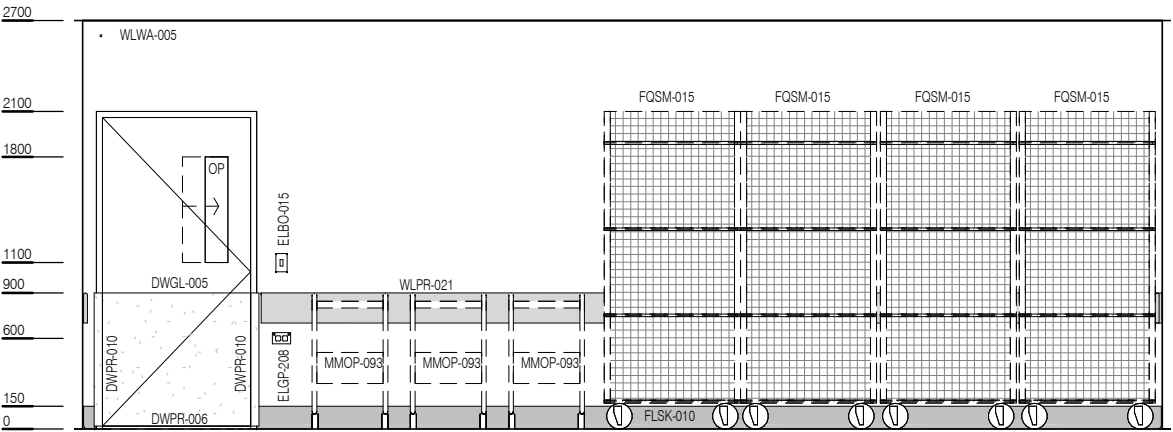

ELEVATION 4