



AUSTRALASIAN HFG STANDARD COMPONENTS

Room Layout Sheet

RLS Room Code: STSS

1:50 2.5m 2 1.5 1 0.5 0

Room Name: STORE - STERILE STOCK

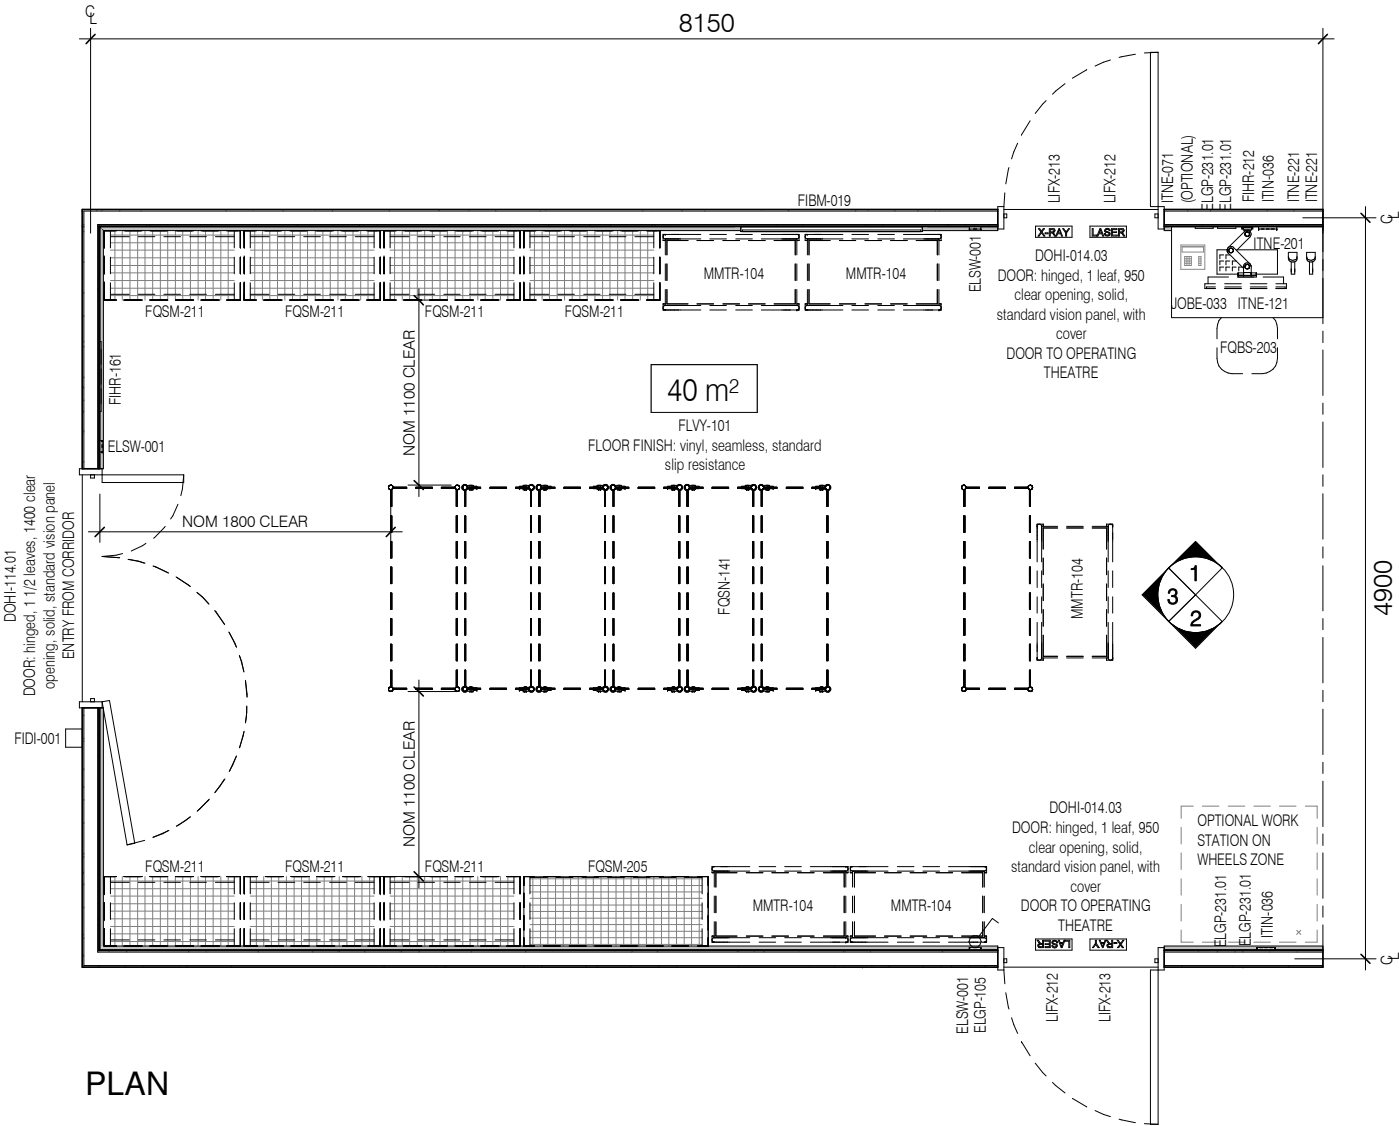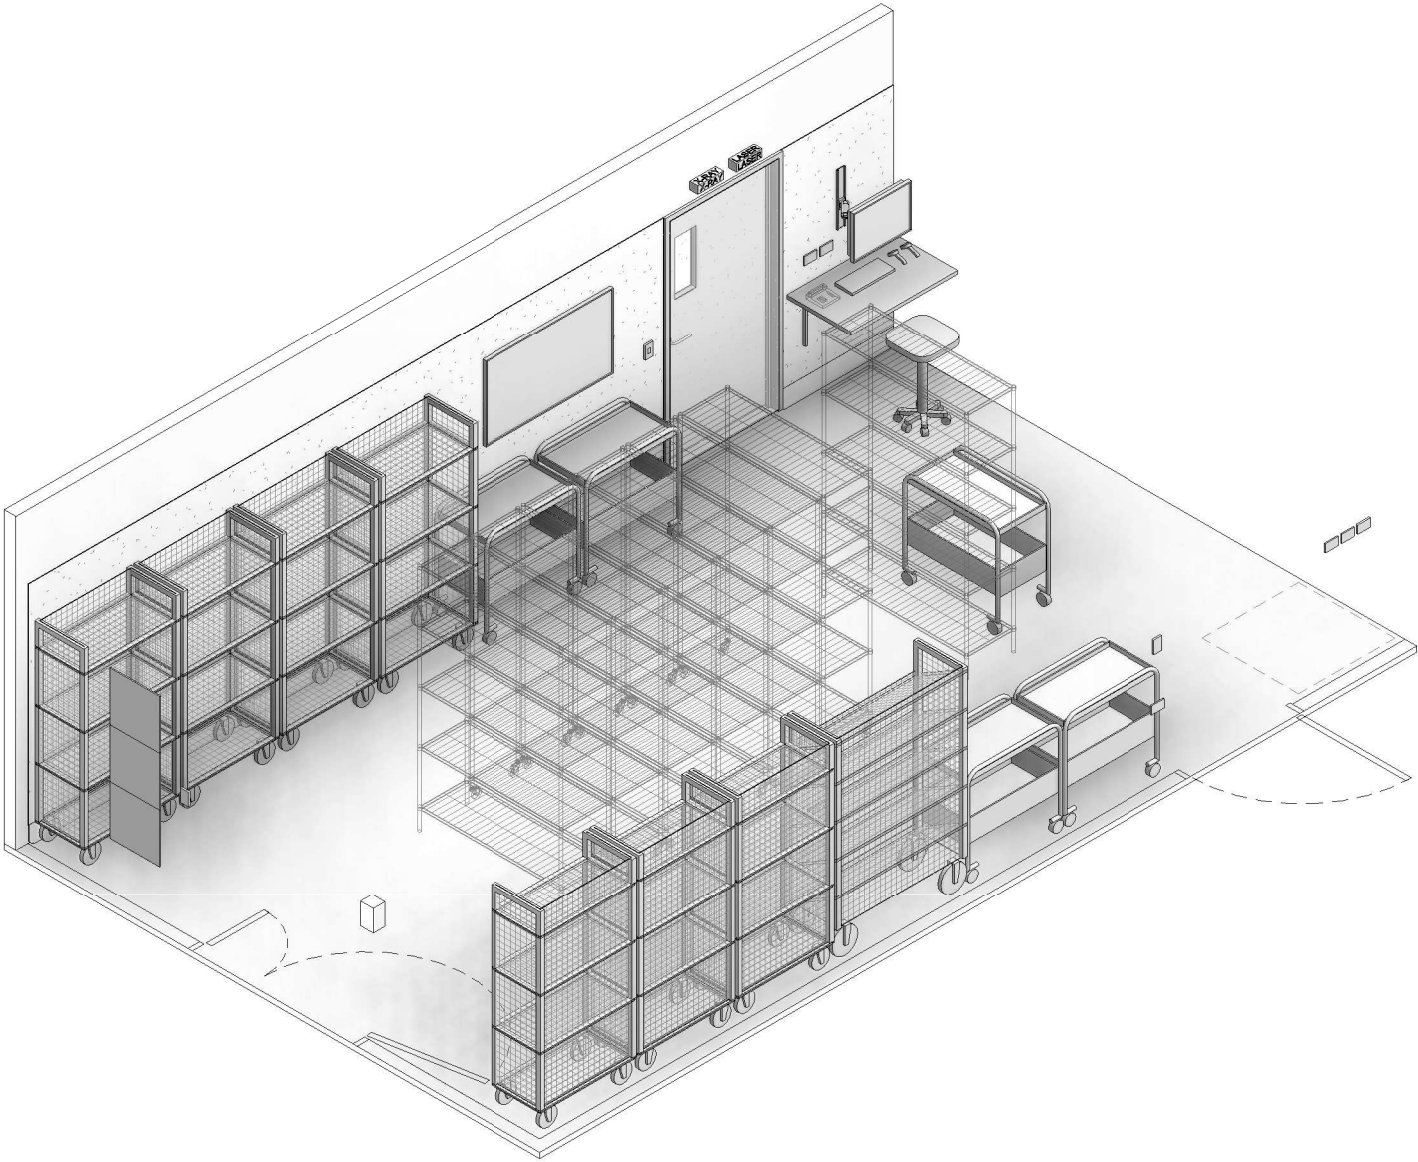



PLAN

CODE	DESCRIPTION
AFDPR-002.03	DOOR PROTECTION: protection plate, to full height
ELGP-105	GPO: single, wall mounted, cleaner
ELGP-231.01	GPO: double, emergency power, wall mounted, horizontal
ELSW-001	SWITCH: light
FIBM-019	WHITEBOARD: fixed, magnetic
FIHR-161	BRACKET: wire storage basket, wall mounted
FIHR-212	BRACKET: computer display screen, single, articulated, wall mounted
FLSK-021	SKIRTING: vinyl, integral with floor vinyl, coved
FOBS-203	STOOL: clinical areas, mobile, high
FQSM-205	SHELVING UNIT: mobile, adjustable shelves, 400D x 1200W x 2100H nominal
FQSM-211	SHELVING UNIT: mobile, adjustable shelves, 900W x 400D x 2100H nominal
FQSN-141	COMPACTUS: rail mounted
ITIN-036	OUTLET: data, triple RJ45, wall mounted
ITNE-071	TELEPHONE: handset, desktop
ITNE-121	COMPUTER: single display screen, all-in-one
ITNE-201	INPUT DEVICE: keyboard and mouse
ITNE-221	INPUT DEVICE: bar code scanner
JOBE-033	BENCH: 600D, stainless steel tipped
JOBE-211	BENCH SUPPORT: bracket
LIFX-212	LIGHT: illuminated sign, laser in use
LIFX-213	LIGHT: illuminated sign, x-ray in use
MMTR-104	TROLLEY: set-up, 900W x 490D x 900H nom
WLFI-002	WALL FINISH: paint, clinical areas
WLFI-011.06	WALL FINISH: vinyl, to 2100 AFFL


REV	DESCRIPTION	DATE
6	GENERAL UPDATE FOLLOWING ERG REVIEW	06/05/2025

FOR GUIDANCE


SCALE	RLS Room Code	REV
1 : 50 @ A3	STSS	6

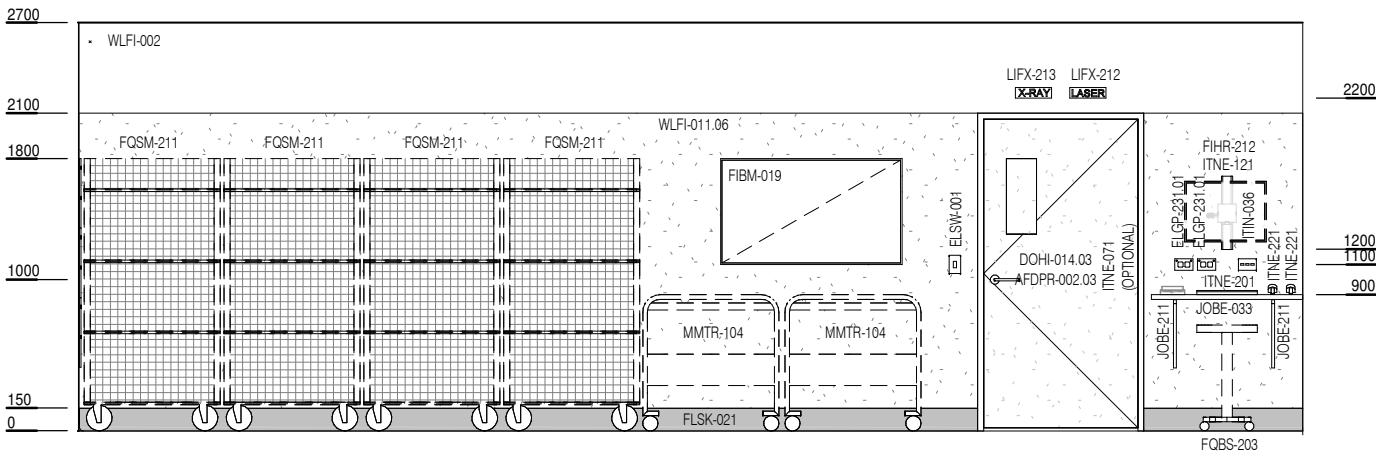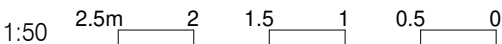

ELEVATION 1

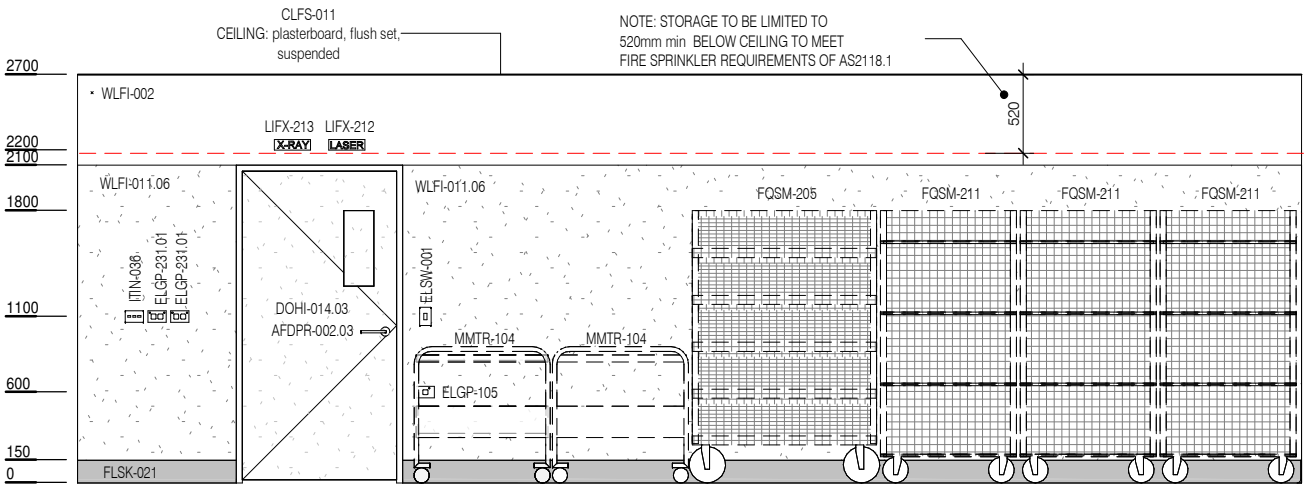

ELEVATION 2

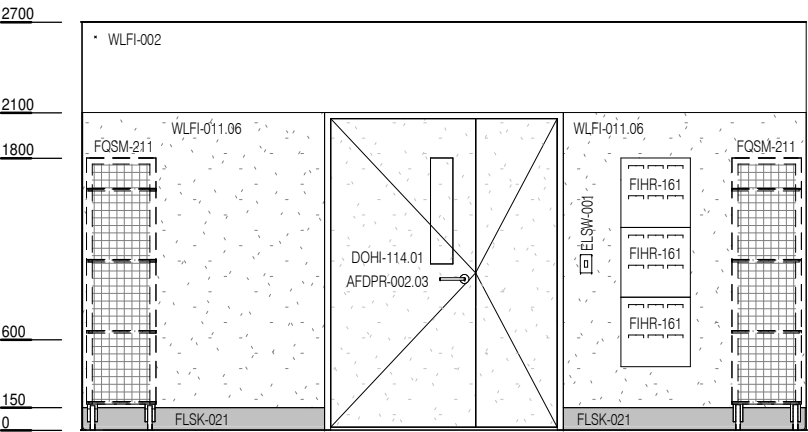

ELEVATION 3

CODE	DESCRIPTION
AFDPR-002.03	DOOR PROTECTION: protection plate, to full height
ELGP-105	GPO: single, wall mounted, cleaner
ELGP-231.01	GPO: double, emergency power, wall mounted, horizontal
ELSW-001	SWITCH: light
FIBM-019	WHITEBOARD: fixed, magnetic
FIHR-161	BRACKET: wire storage basket, wall mounted
FIHR-212	BRACKET: computer display screen, single, articulated, wall mounted
FLSK-021	SKIRTING: vinyl, integral with floor vinyl, coved
FQBS-203	STOOL: clinical areas, mobile, high
FQSM-205	SHELVING UNIT: mobile, adjustable shelves, 400D x 1200W x 2100H nominal
FQSM-211	SHELVING UNIT: mobile, adjustable shelves, 900W x 400D x 2100H nominal
FQSN-141	COMPACTUS: rail mounted
ITIN-036	OUTLET: data, triple RJ45, wall mounted
ITNE-071	TELEPHONE: handset, desktop
ITNE-121	COMPUTER: single display screen, all-in-one
ITNE-201	INPUT DEVICE: keyboard and mouse
ITNE-221	INPUT DEVICE: bar code scanner
JOBE-033	BENCH: 600D, stainless steel tipped
JOBE-211	BENCH SUPPORT: bracket
LIFX-212	LIGHT: illuminated sign, laser in use
LIFX-213	LIGHT: illuminated sign, x-ray in use
MMTR-104	TROLLEY: set-up, 900W x 490D x 900H nom
WLF-002	WALL FINISH: paint, clinical areas
WLF-011.06	WALL FINISH: vinyl, to 2100 AFFL