

AUSTRALASIAN HFG STANDARD COMPONENTS


Room Layout Sheet

RLS Room Code: WAIT-30


Room Name:

1:50 2.5m 2 1.5 1 0.5 0


WAITING, 30m²

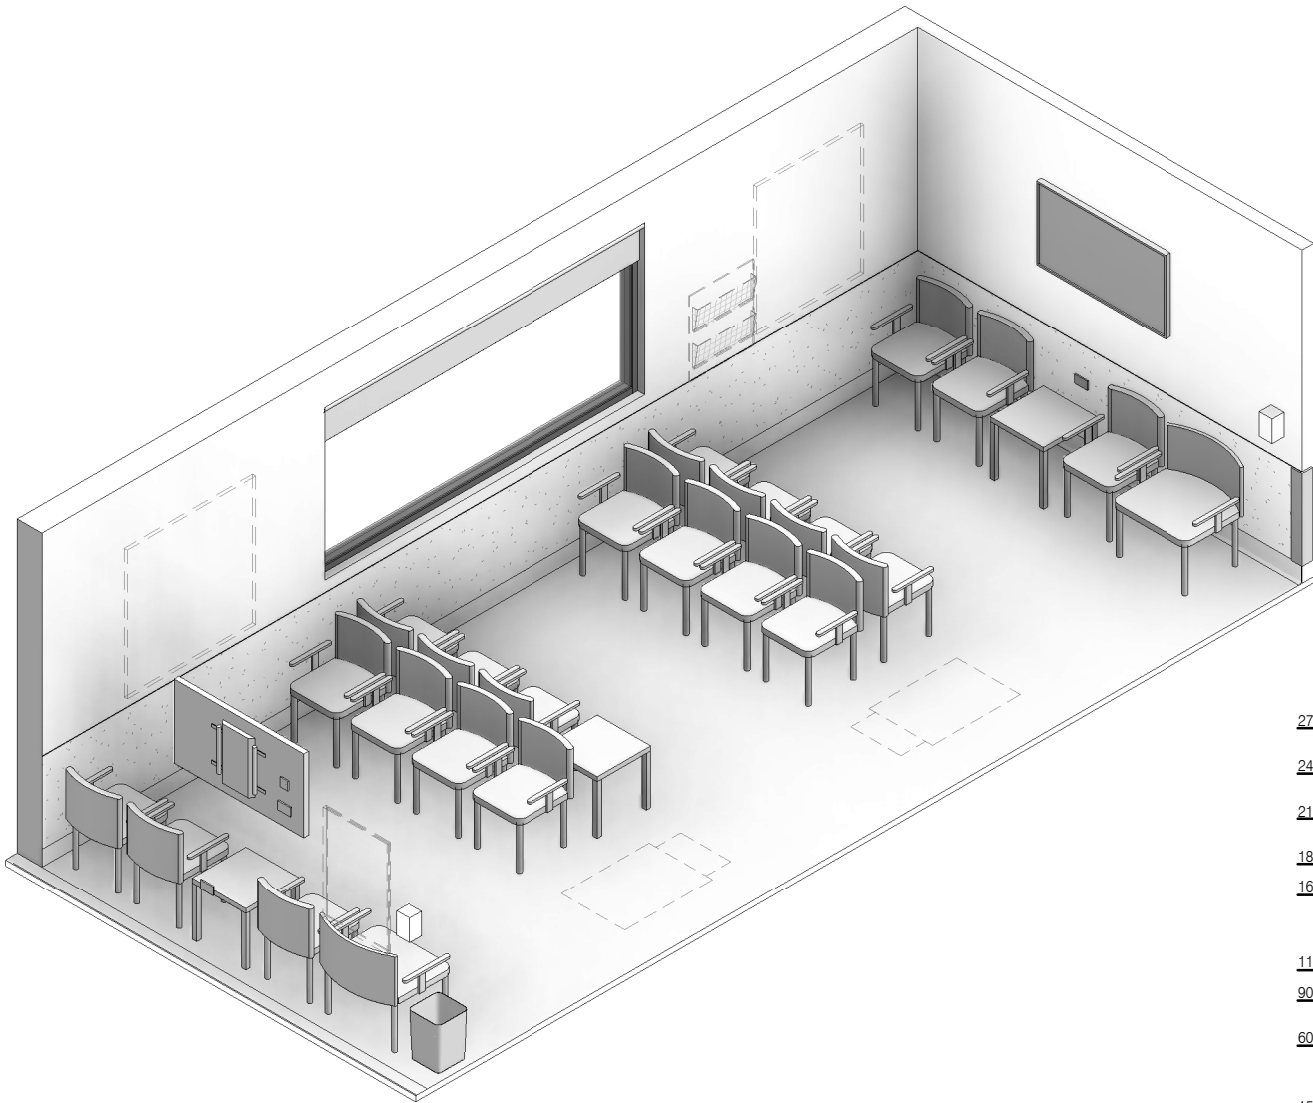


CODE	DESCRIPTION
DWWD-004	BLIND: roller
DWWH-005	WINDOW
ELGP-109	GPO: single, wall mounted
ELGP-208	GPO: double, wall mounted
FIBM-019	WHITEBOARD: fixed, magnetic
FIDI-001	DISPENSER: alcohol based hand rub
FIHR-006	BRACKET: for display screen, wall mounted
FIHR-045	RACK: magazine/pamphlet
FLSK-010	SKIRTING: vinyl, floor vinyl coved, 150H, prefinished
FLVY-003	FLOOR FINISH: vinyl, seamless, coved, non slip
FQBS-027	CHAIR: visitor, bariatric
FQBS-032	CHAIR: waiting
FQCW-016	BIN: waste, general, 20L
FQGE-002	ARTWORK
FQTA-071	TABLE: square, 500W, low height
ITBU-011	DISPLAY SCREEN: MATV
ITIN-070	OUTLET: MATV
WLPR-006	WALL PROTECTION: corner guards
WLWA-004	WALL FINISH: paint, acrylic, washable
WLWA-022	WALL FINISH: vinyl, to 900 AFFL

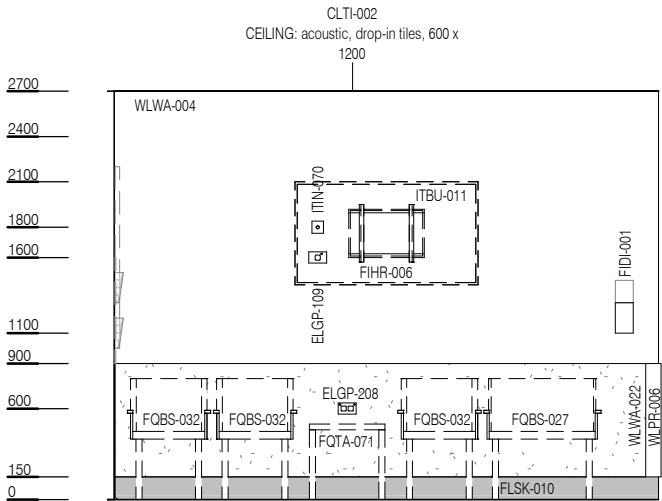


ELEVATION 1

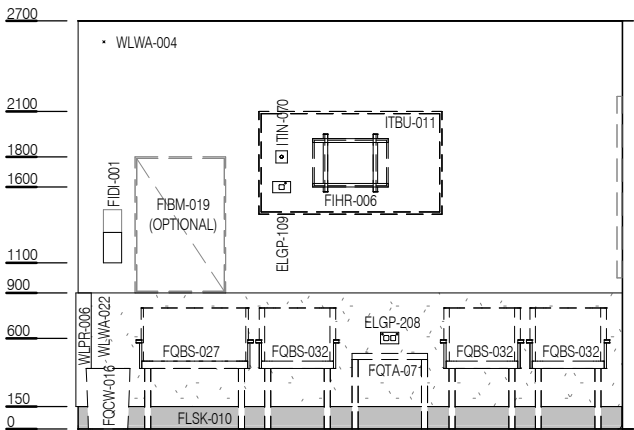

ELEVATION 2

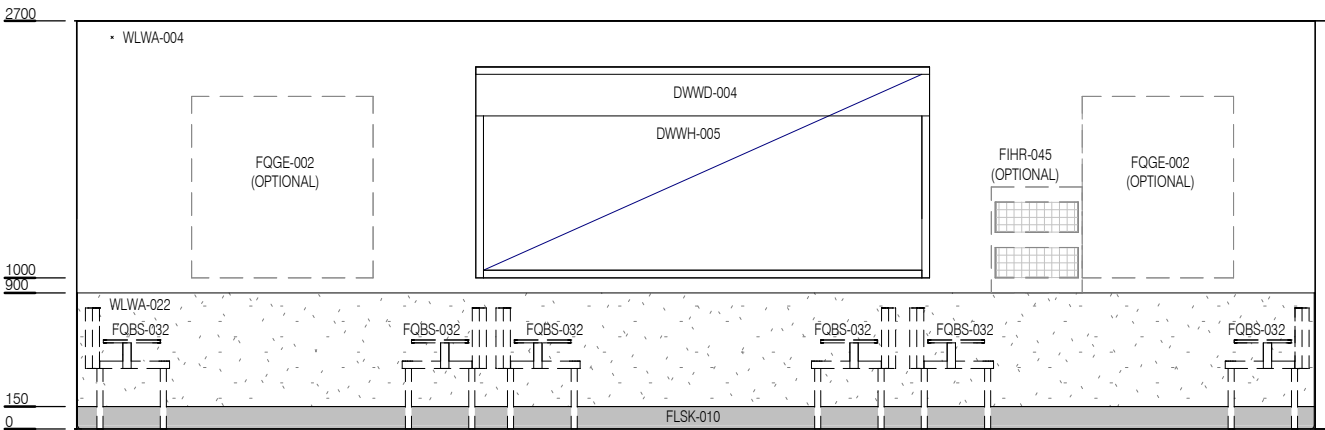

ELEVATION 3

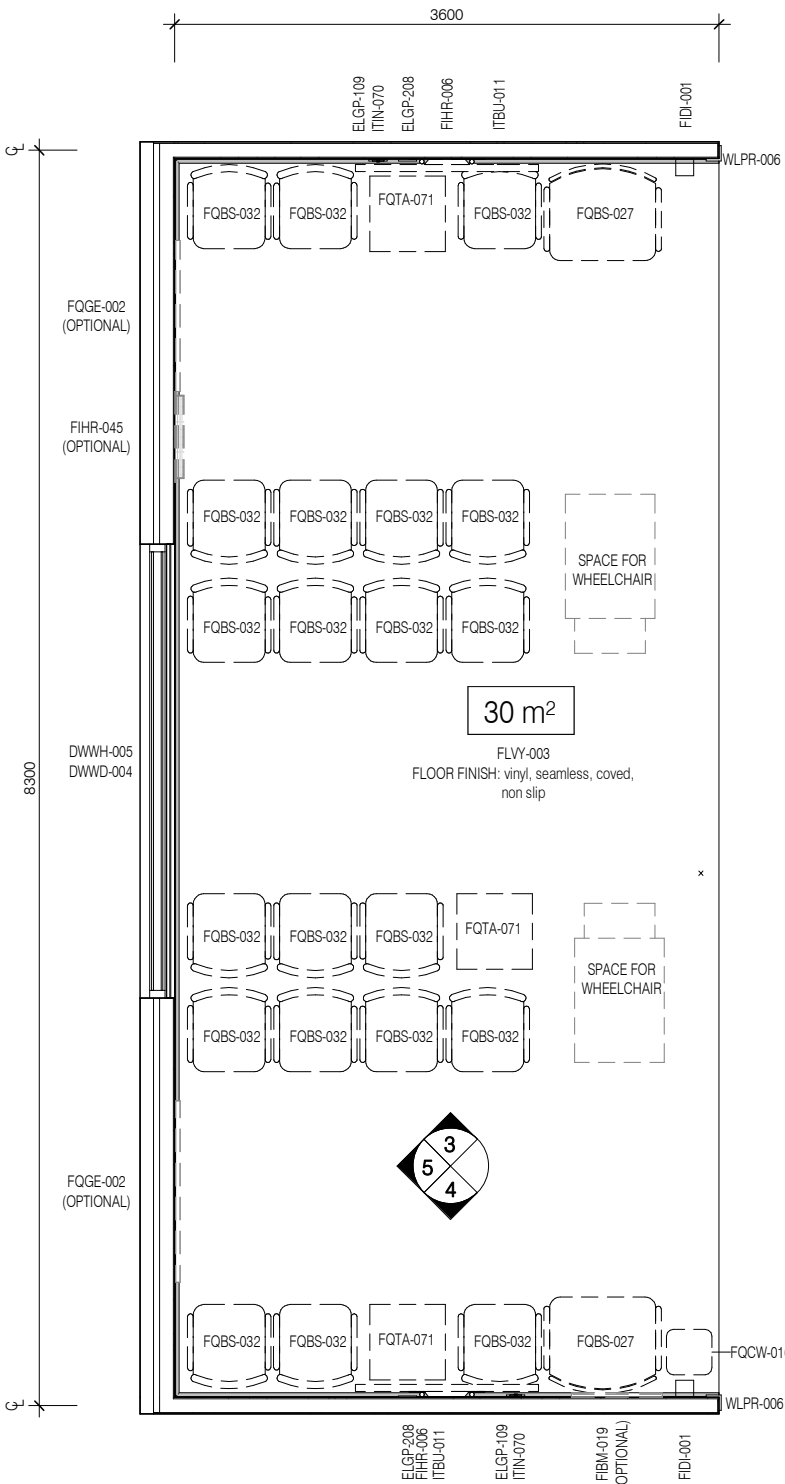

PLAN