

AUSTRALASIAN HFG STANDARD COMPONENTS



Room Layout Sheet

RLS Room Code: WAIT-50

1:50 2.5m 2 1.5 1 0.5 0


Room Name: WAITING, 50m²

CODE	DESCRIPTION
DWWD-011	CURTAIN: window, drapes
DWWH-005	WINDOW
ELGP-106	GPO: single, special, for equipment
ELGP-110	GPO: single, wall mounted, cleaner
ELGP-208	GPO: double, wall mounted
FIBM-013	NOTICEBOARD: fixed, fabric covered
FIHR-006	BRACKET: for display screen, wall mounted
FIHR-045	RACK: magazine/pamphlet
FIRT-030	TRACK: curtain, flat pelmet
FLCP-003	FLOOR FINISH: carpet, broadloom, 48 oz., 90/10 wool/nylon
FLSK-009	SKIRTING: vinyl, feather edged, 150H, prefinished
FOBS-032	CHAIR: waiting
FOTA-075	TABLE: square, 600W, low height
ITBU-011.1	DISPLAY SCREEN: MATV, 54cm
ITIN-070	OUTLET: MATV
MMBE-045	WHEELCHAIR
WLPR-012	WALL PROTECTION: corner guards, to 900 AFFL, prefinished PVC
WLWA-004	WALL FINISH: paint, acrylic, washable

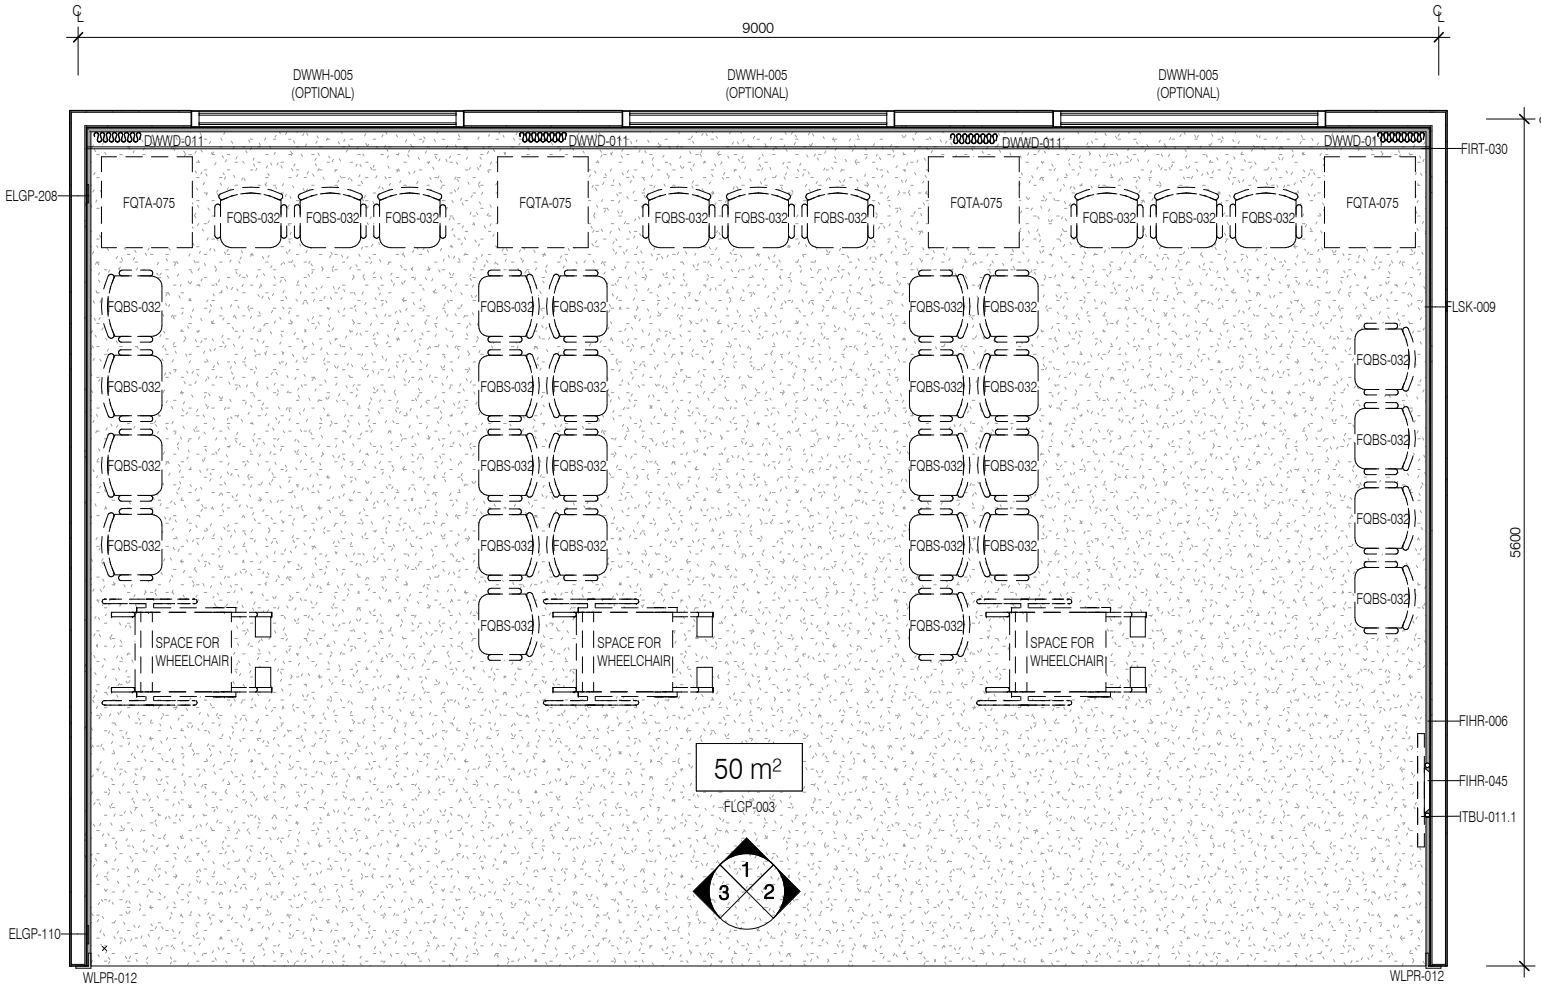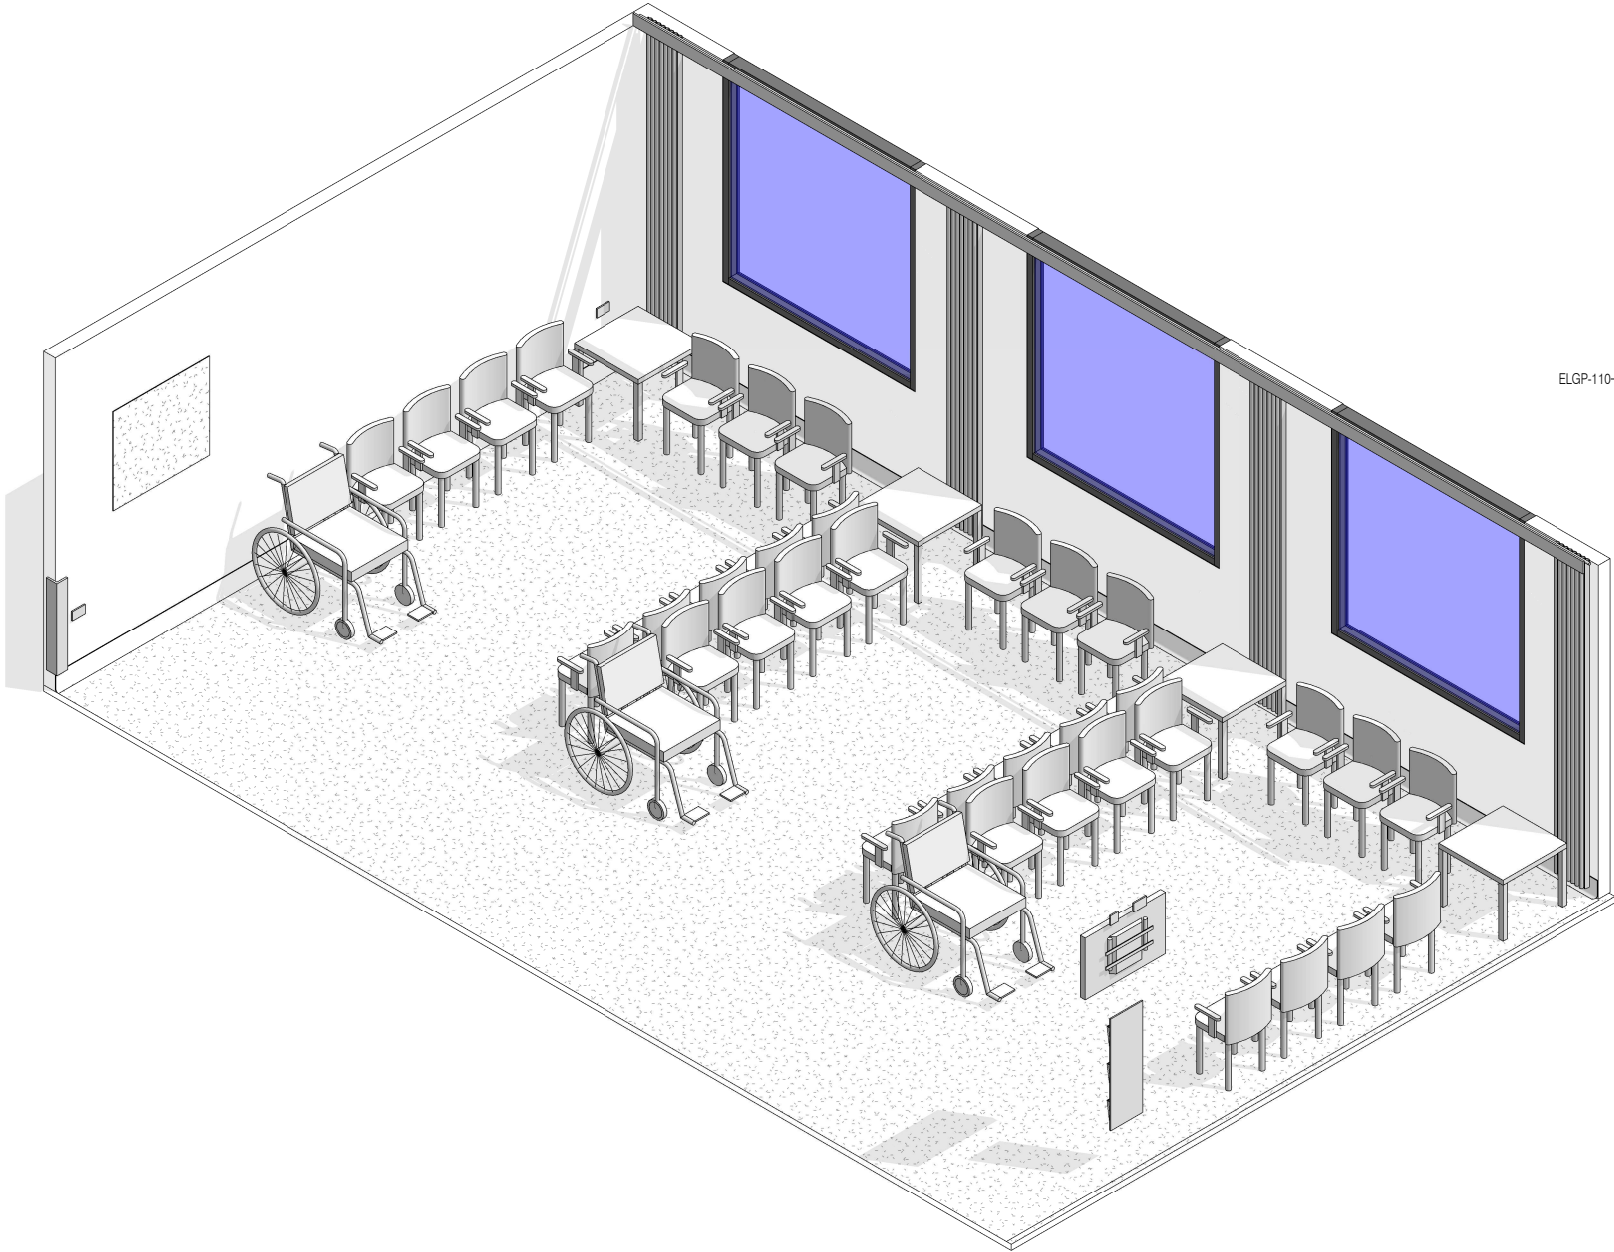


PLAN


CODE	DESCRIPTION
DWWD-011	CURTAIN: window, drapes
DWWH-005	WINDOW
ELGP-106	GPO: single, special, for equipment
ELGP-110	GPO: single, wall mounted, cleaner
ELGP-208	GPO: double, wall mounted
FIBM-013	NOTICEBOARD: fixed, fabric covered
FIHR-006	BRACKET: for display screen, wall mounted
FIHR-045	RACK: magazine/pamphlet
FIRT-030	TRACK: curtain, flat pelmet
FLCP-003	FLOOR FINISH: carpet, broadloom, 48 oz., 90/10 wool/nylon
FLSK-009	SKIRTING: vinyl, feather edged, 150H, prefinished
FOBS-032	CHAIR: waiting
FQTA-075	TABLE: square, 600W, low height
ITBU-011.1	DISPLAY SCREEN: MATV, 54cm
ITIN-070	OUTLET: MATV
MMBE-045	WHEELCHAIR
WLPR-012	WALL PROTECTION: corner guards, to 900 AFFL, prefinished PVC
WLWA-004	WALL FINISH: paint, acrylic, washable

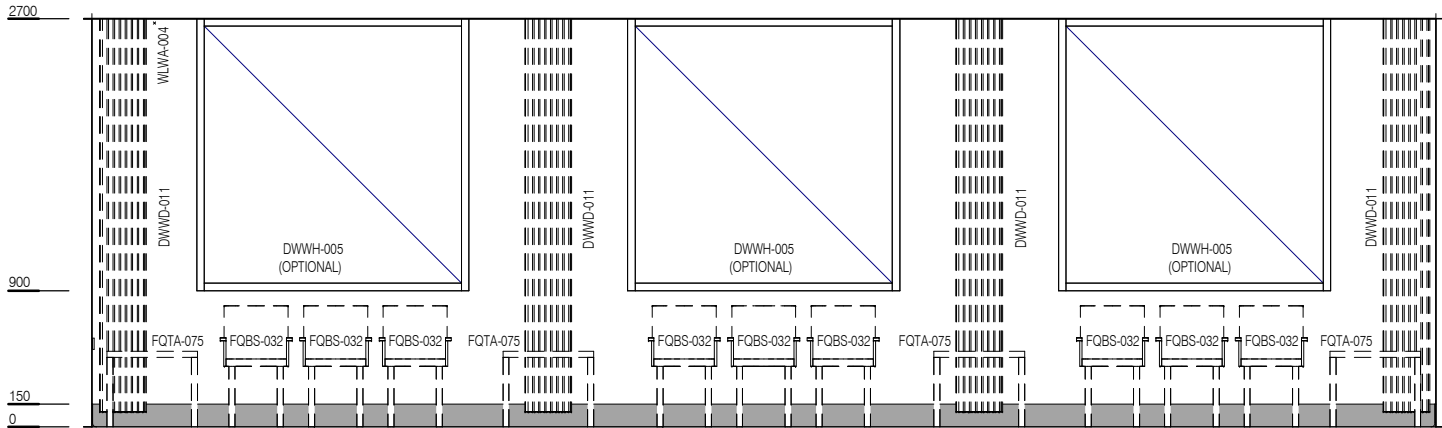

ELEVATION 1

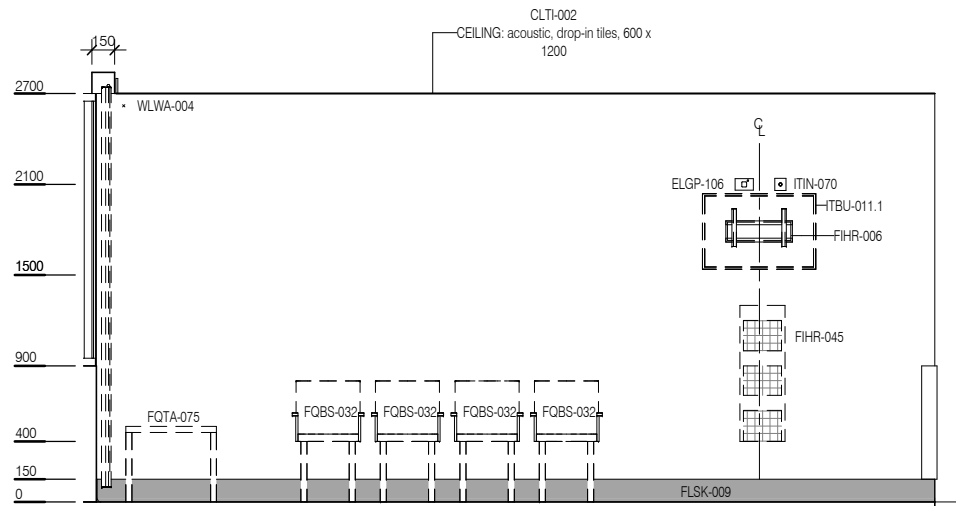

ELEVATION 2

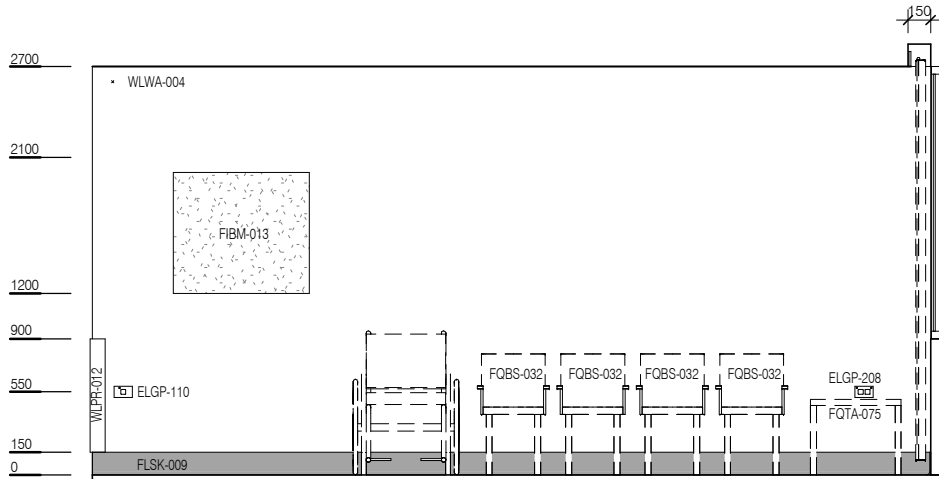

ELEVATION 3